


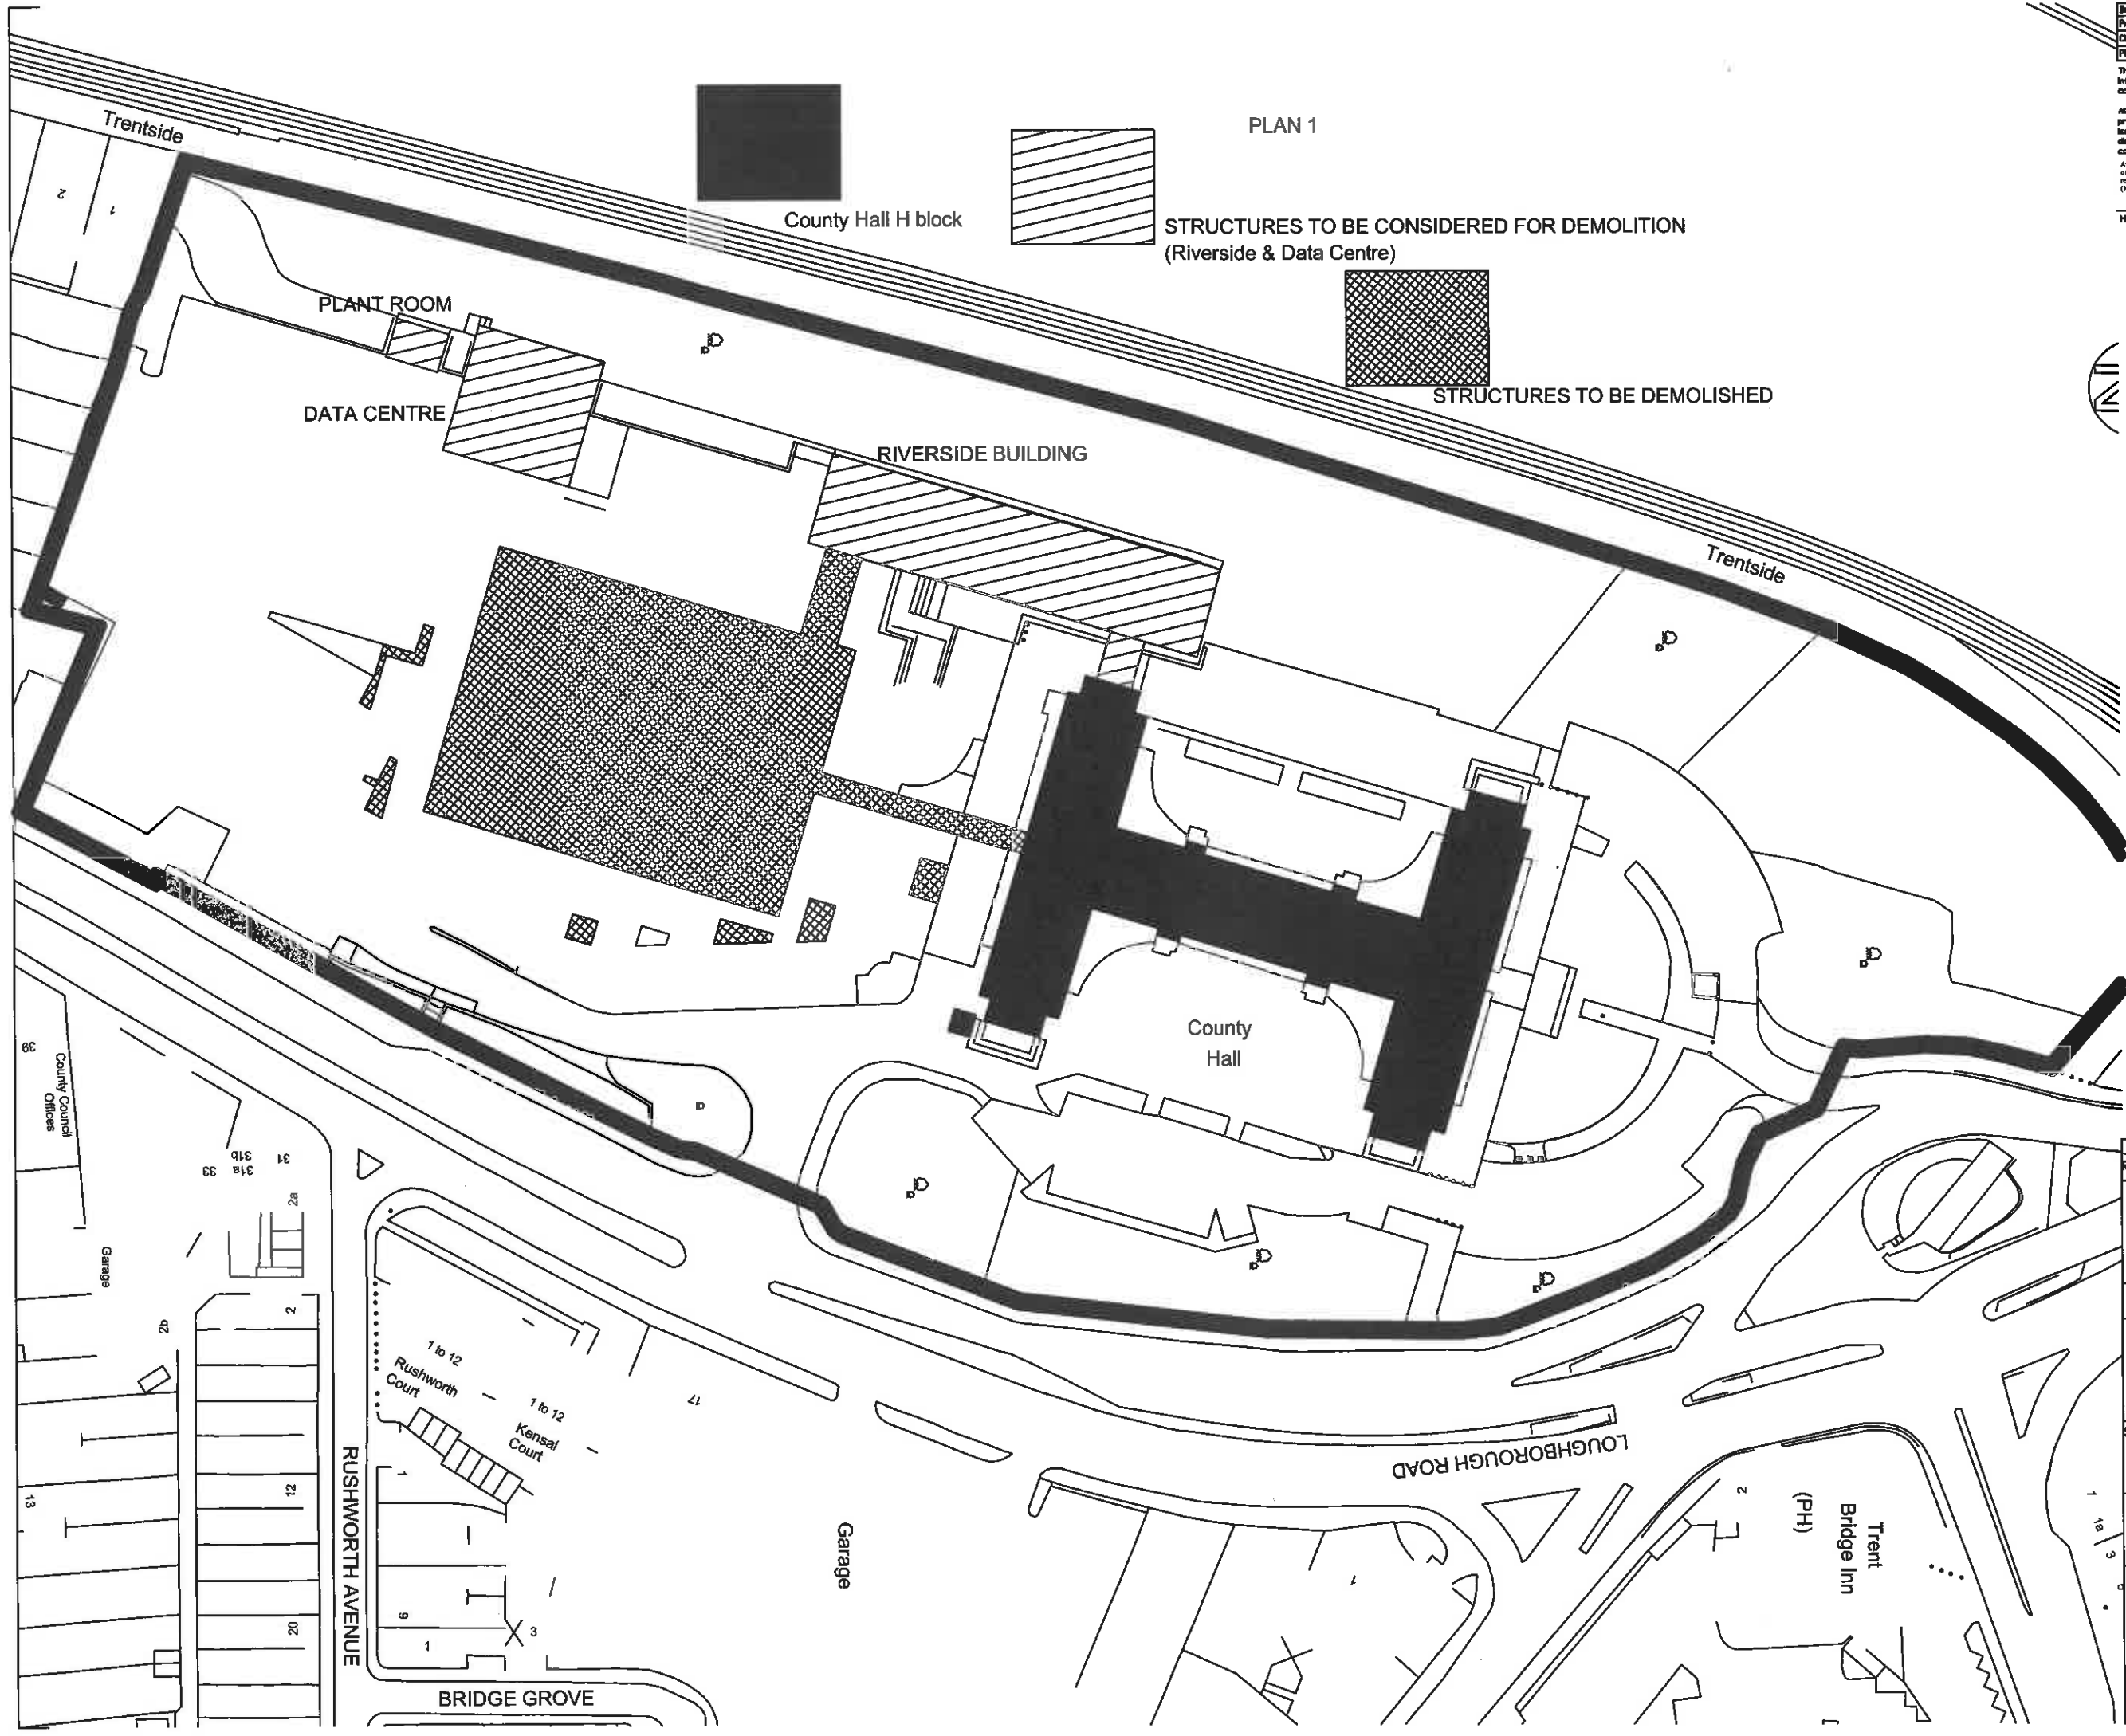

Drawing Status
Preliminary ☒ Building Control ☐ Measurement ☐ Site
Client Approval ☐ Fire Precautions ☐ Tender ☐ As Built ☐
Planning ☐ Pre-Tender ☐ Contract ☐
This drawing should be read in conjunction with all other design information, drawings and documents including all other design consultants requirements including structural, mechanical, electrical.
All dimensions to be verified on site. Figure dimensions to take preference to those scaled. This drawing is Copyright. The drawing is issued on the condition that it is not copied, reproduced, retained or disclosed to any unauthorized person, either wholly or in part without consent in writing.
Any map or a drawing is based on Ordnance Survey materials with the permission of Ordnance Survey on behalf of the Controller of Her Majesty's Stationary Office © Crown copyright. Unauthorised reproduction infringes Crown copyright and may lead to prosecution or civil proceedings.
(Nottinghamshire County Council) License No.100118113/2012

Health and Safety Information



Rev	Description	Drawn	Chk	Auth	Date
Project County Hall					
Property No. 0029		Project No. -			
Title Structures to be demolished & structures to be considered for demolition Plan 1					
Scale for A3 drawing 1:1000@A3		Drawn RM		Date May 2016	
		Chk'd		Date	
		Auth		Traced	
Drawing No.				Rev.	
Filename: Site plan.dwg					

Nottinghamshire County Council
Trent Bridge House, Fox Road,
West Bridgford, Nottingham, NG2 6BJ
Tel: 0300 0500 80 80
© Nottinghamshire County Council