



PLAN 1

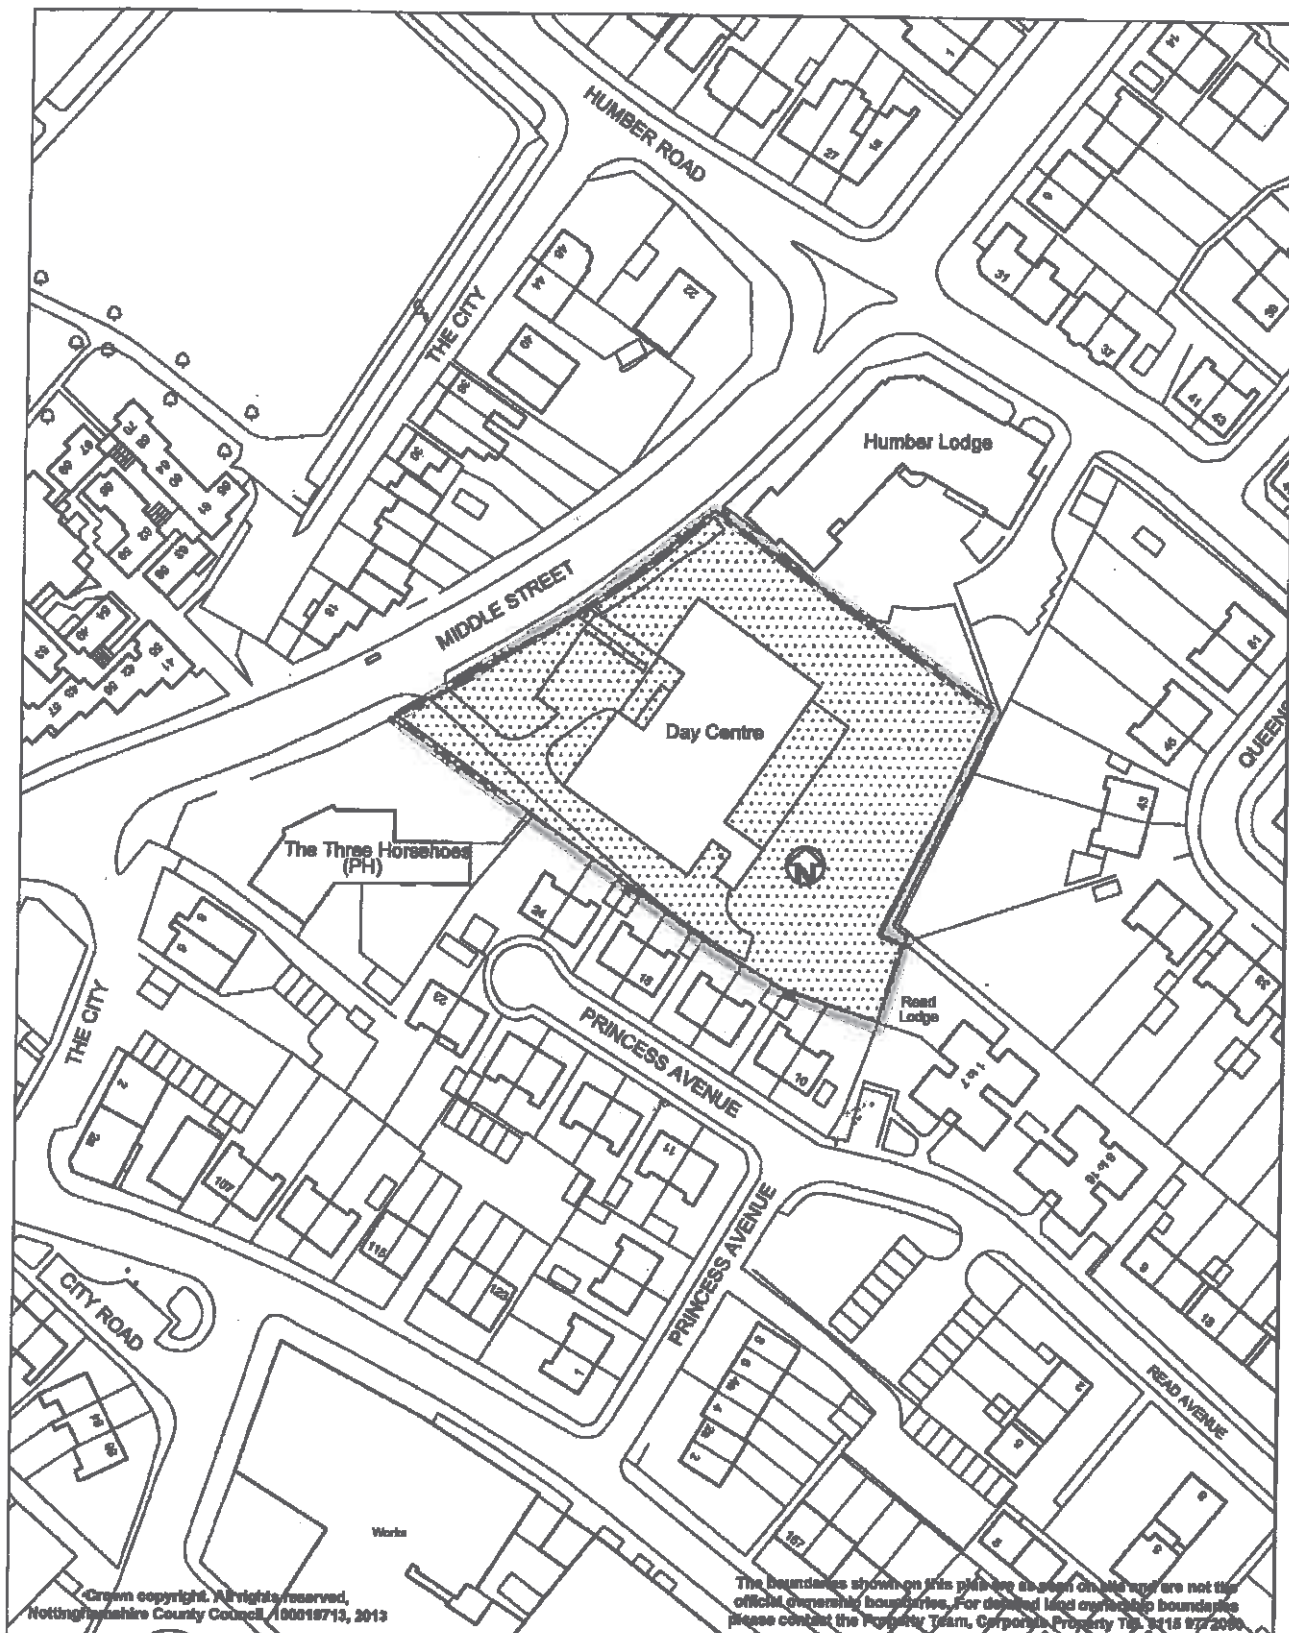


© Crown copyright. All rights reserved.
Nottinghamshire County Council / 100018713, 2013

The boundaries shown on this plan are as seen on the map and are not the official ownership boundaries. For detailed land ownership boundaries please contact the Property Team, Corporate Property Tel: 0115 977 2000

Environment & Resources Trent Bridge House, Fox Road, West Bridgford, Nottingham, NG2 6BJ Tel: 0115 9772282  Nottinghamshire County Council	Project BEESTON DAY CENTRE		Drawn FRW	Date AUG'05
	Property No. 6164	Project No.	Chkd	Date
	Title SITE PLAN		Auth	Recd
	Drawing No. C.6164 - 1		Scale NTS	
© Nottinghamshire County Council				

PLAN 2

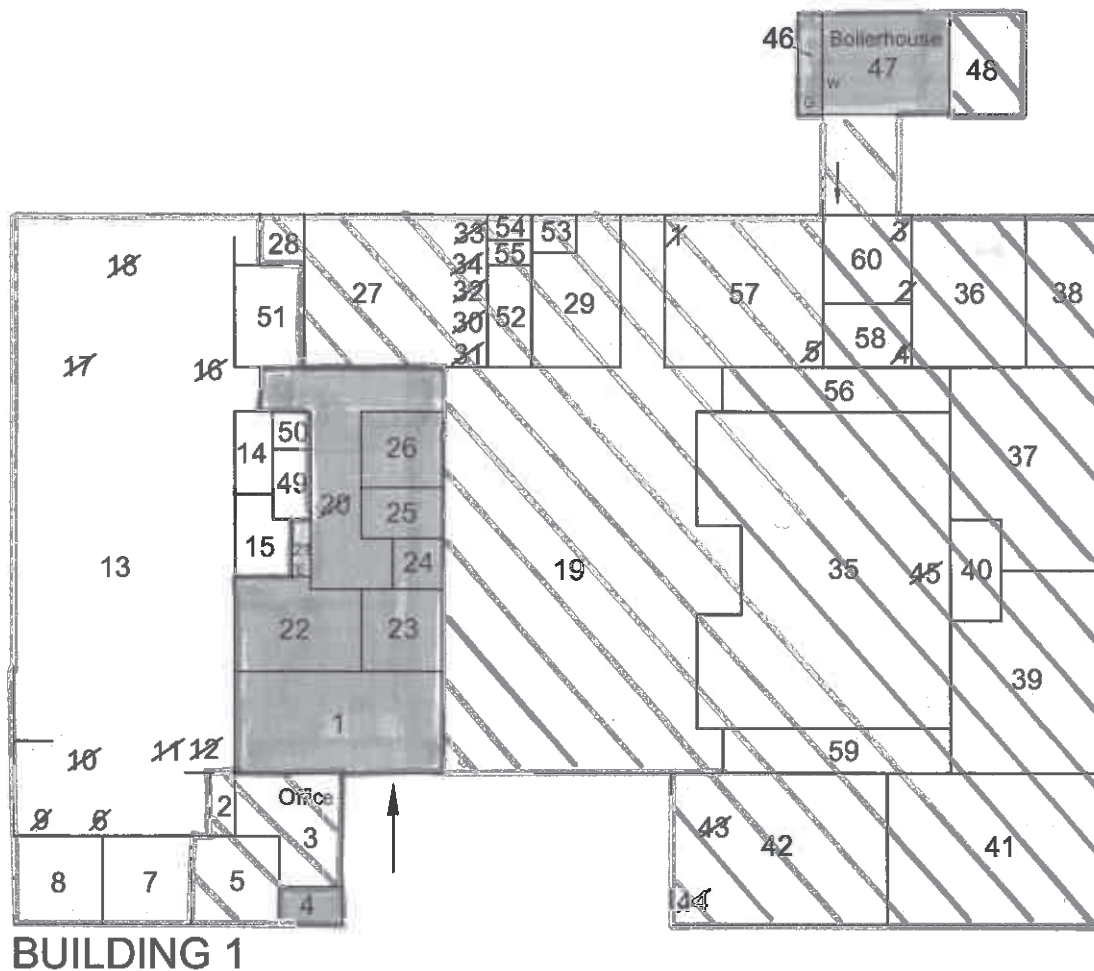

Environment & Resources
Trent Bridge House, Fox Road,
West Bridgford, Nottingham, NG2 6BJ
Tel: 0115 9773262



**Nottinghamshire
County Council**

© Nottinghamshire County Council

Project

BEESTON DAY CENTRE

Drawn

EW

Date

FEB'13

Property No.

6164

Project No.

Checked

Date

Auth

Traced

Title

ROOM PLAN

Scale

NTS

Drawing No.

C.6164 - 3

Rev.

