


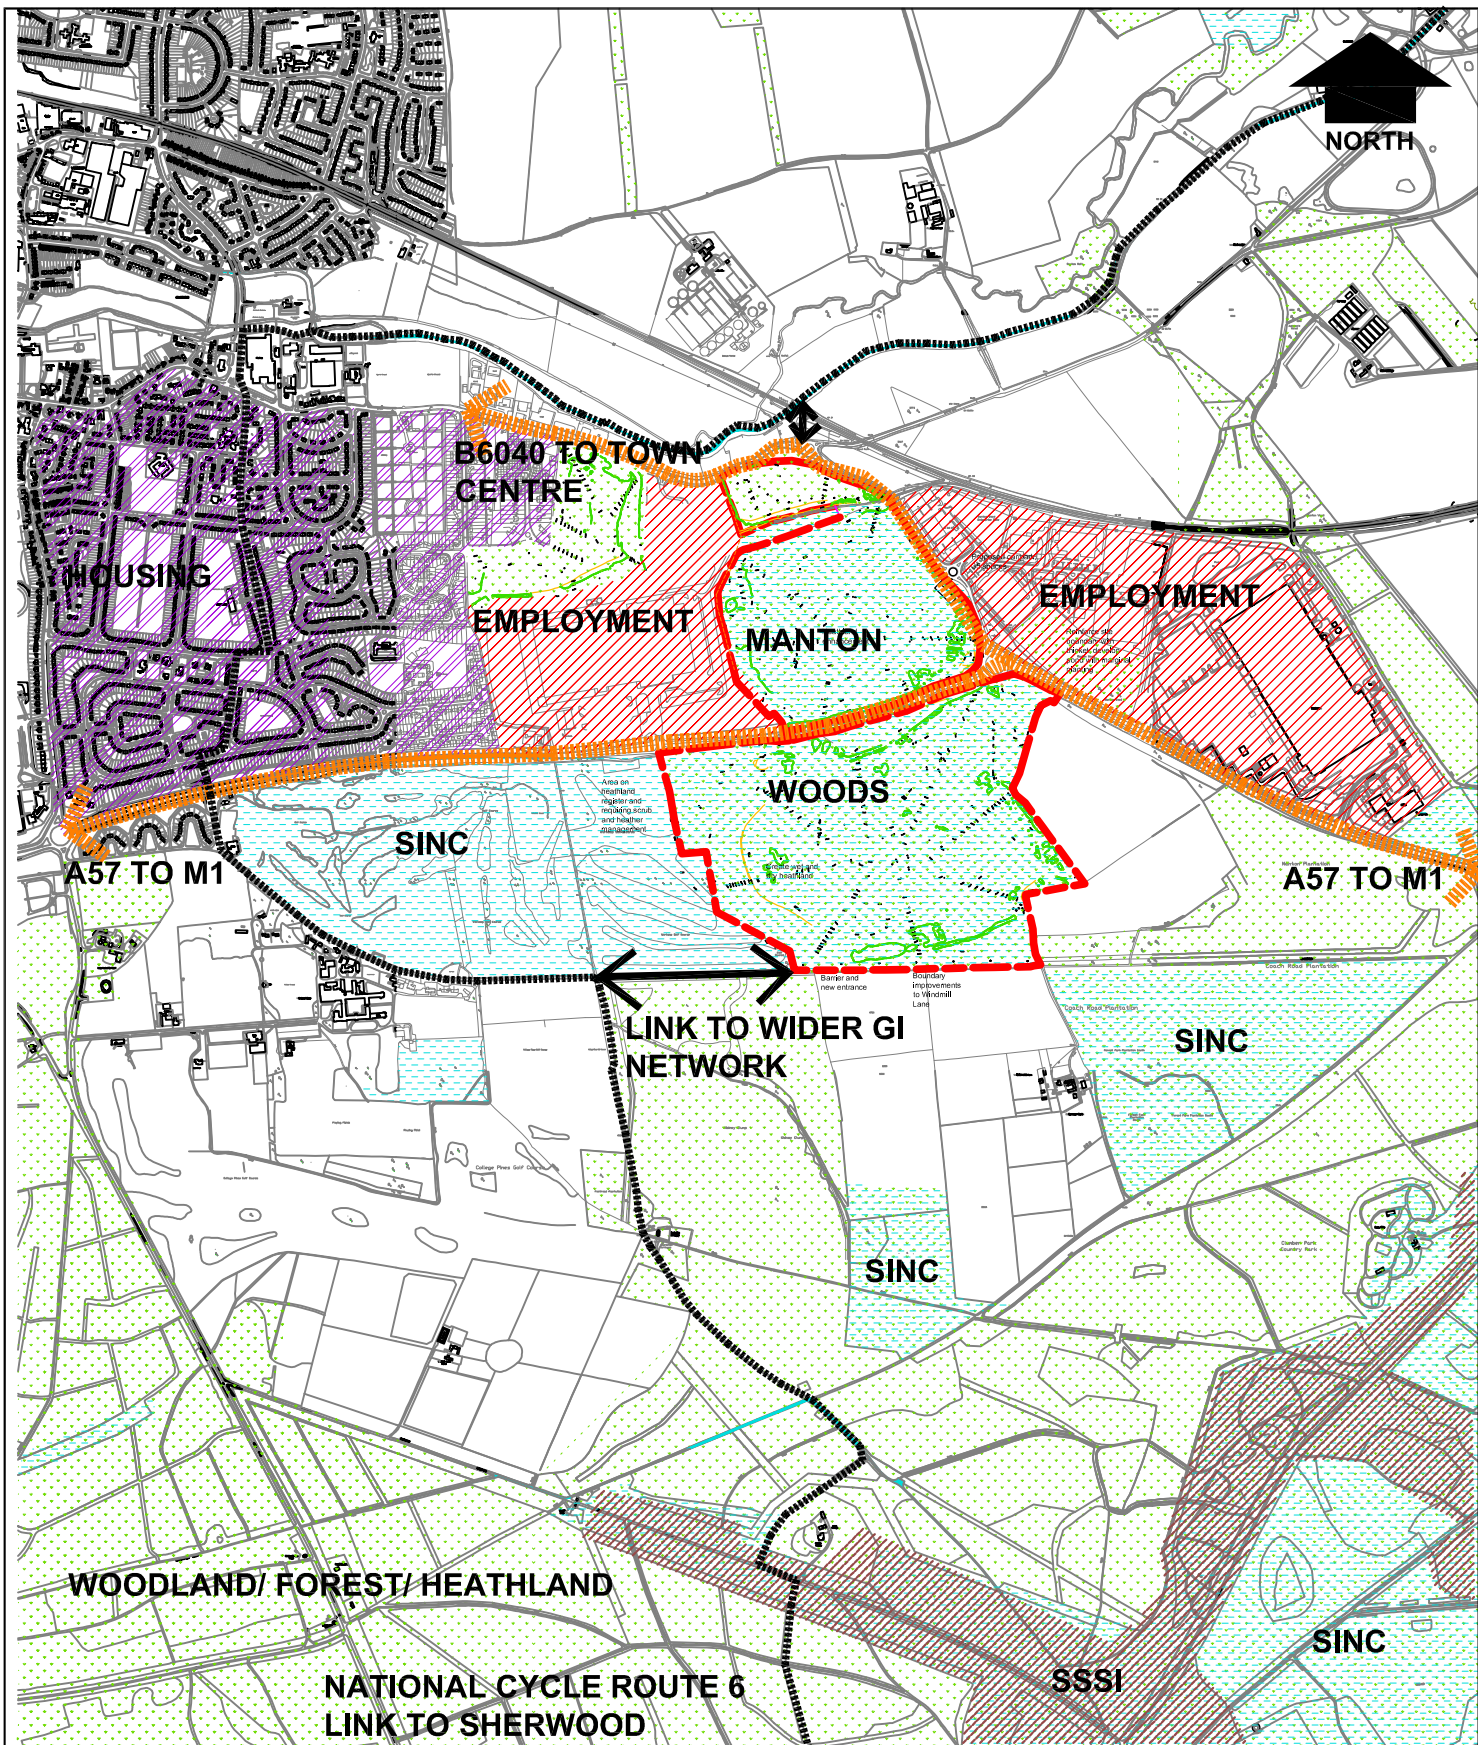

 Environment & Resources Trent Bridge House, Fox Road, West Bridgford, Nottingham NG2 6BJ Tel: 08449 808080		Project		MANTON GATEWAY		Drawn	Date
							September 2011
		Property No.	Project No.			Chkd	Date
		Title				Auth	Traced
				G369/03/A		Scale	
						1:20,000	
		Drawing No.				Rev	

Oct 03,2011 - 7:39am N:\Highways\LandRec\Admin\GENERAL\369 Potential New Work\2011\manton\wren\drawings\site plan anno.dwg