

Legend


-  School building
-  Vehicular tarmac areas/ car park
-  Pedestrian informal tarmac areas
-  Concrete base for bins and sprinkler
-  Grass embankments
-  Playing Fields
-  Planting areas
-  Top Soil
-  Existing Levels
-  Proposed Levels
-  FE1- 2.4m Herra Fencing
-  FE2- 3.5m high timber fence
-  FE3- 2m high timber fence
-  FE4- 1.8m high closeboard timber fence
-  FE5- 1m high timber fence
-  FE6- Knee rail fence



Sprinkler tank and bin store
1:200



10m SCALE 1:800

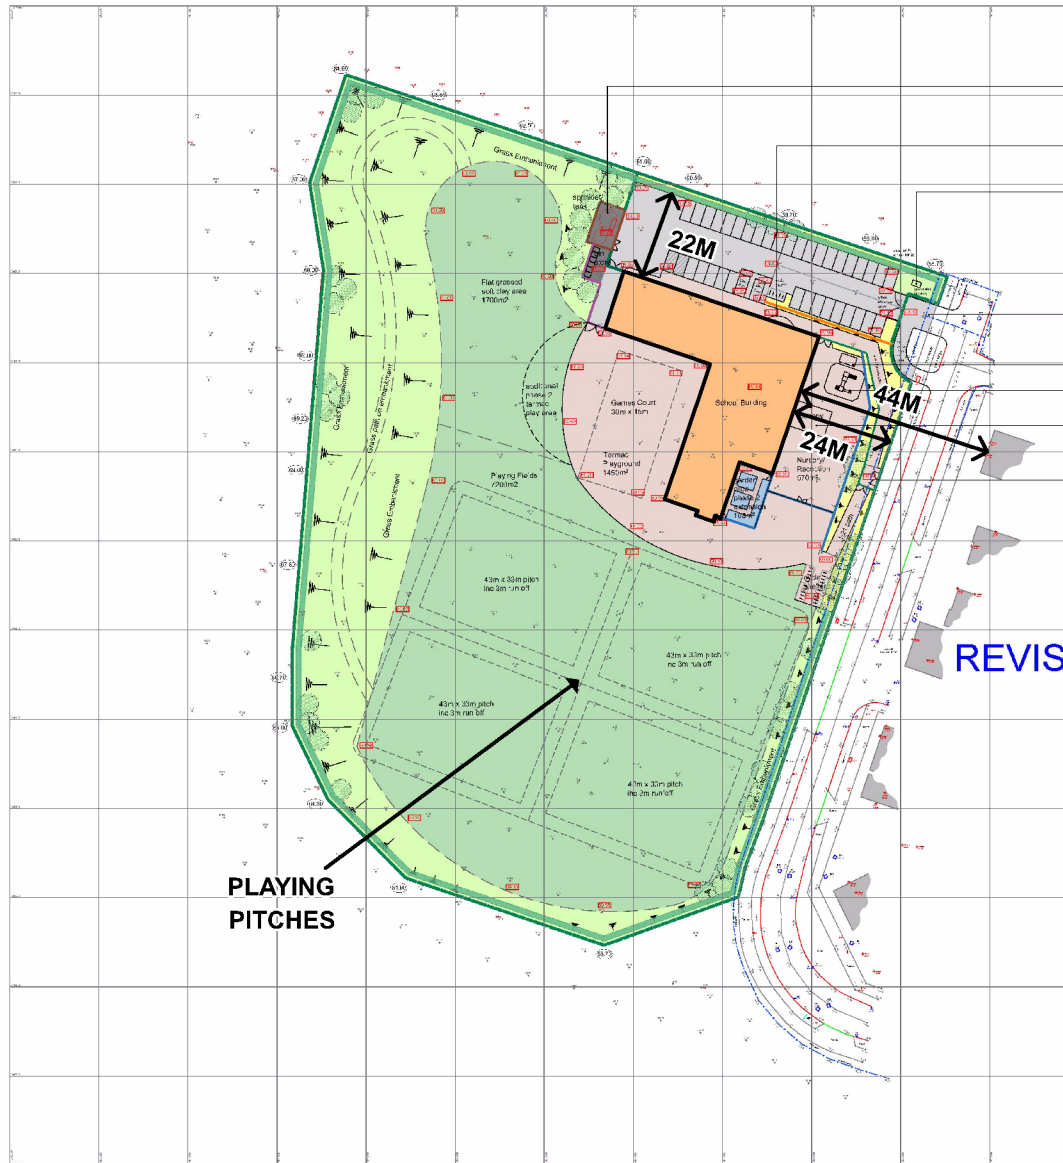

Proposed Site Plan (Phase 1)

Sprinkler tank refer DR no.
1808,1809 and to S.E drawing

Canopy by Arc (Refer to
S.E drawing)

Proposed Gas meter

Main Vehicular Access

Outdoor metal store

Play equipment on rubber
crumb safety surface

Canopy

Main Pedestrian Access

REVISED

NOTES:
This drawing should be read in conjunction with all other design information, drawings and documents, including all other design considerations requirements including structural, mechanical and electrical.
Any dimensions to be verified on site. If any dimensions are taken preference to these shall be given to the original design. The drawing is issued on the condition that it is not to be used, reproduced, modified or altered in any way without the prior written consent of the author.
Any map or drawing is based upon Ordnance Survey materials unless the permission of Ordnance Survey on behalf of the Controller of Her Majesty's Stationery Office is given otherwise. Unauthorised reproduction infringes Crown copyright and may lead to prosecution or civil proceedings. (Nottinghamshire County Council Licence No. 100001713)

NCC Received
04/06/2019

2 hectare site

P02 Loop road added/issued for Planning Approval EI R² 04.06.2019

P01 Minor Simplified Amendment Changes to DTS not issued for Planning Approval EI R² 14.05.2019

Rev	Description	Drawn	Auth	Date
01	01			



Site Address:
SHARPHILL, EDWALTON,
NOTTINGHAMSHIRE

Project title:
SHARPHILL PRIMARY SCHOOL

Drawing title:
PROPOSED SITE PLAN (PHASE 1)

Drawing status:
PLANNING

Scale	Drawn	Date
1:500 @A1	EI	02.05.2019

UPR	Rev	Date
RP	02.05.2019	

Drawing no.	Rev
29265-ARC-XX-ZZ-DR-A00102	P02

arcpartnership

2nd Floor City Gate West, Tollhouse Hill,
Nottingham, NG1 5AT
Tel: 0115 838 4544 Email: info@arc-partnership.co.uk
© Arc Partnership