
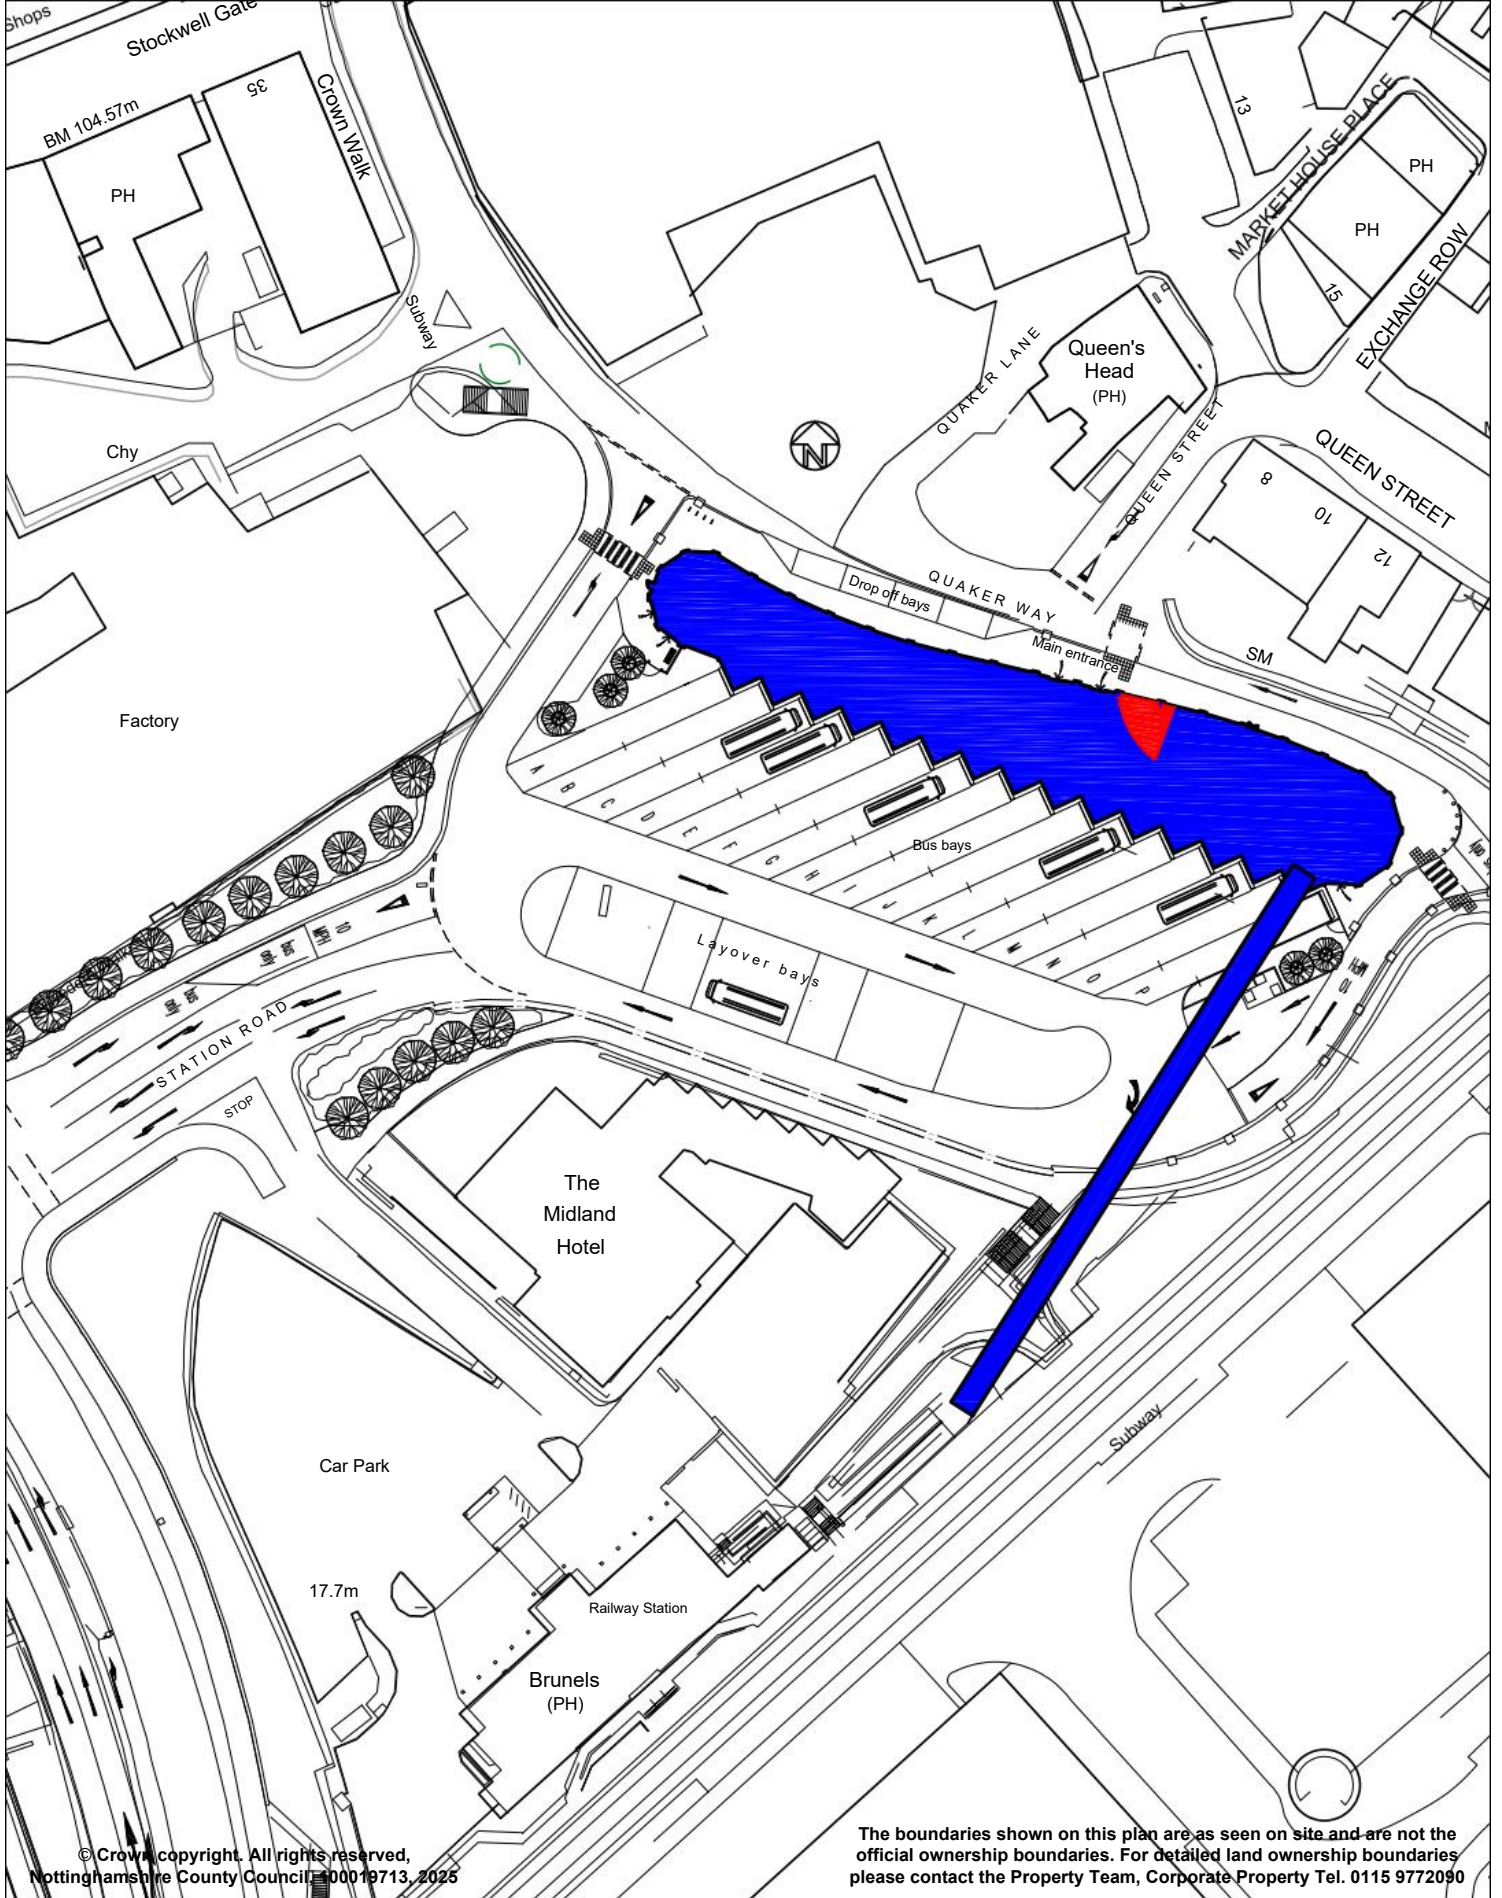

 <p>2nd Floor City Gate West, Tollhouse Hill, Nottingham, NG1 5AT Tel: 0115 838 4844 Email: info@arc-partnership.co.uk © Arc Partnership</p>  <p>© Nottinghamshire County Council</p>	Project		Drawn	Date
	MANSFIELD PUBLIC TRANSPORT INTERCHANGE		MPJ	Oct'25
	Property No.	Project No.	Ch'kd	Date
	7579			
Title	FIRST FLOOR PLAN HMLR LEASE		Auth	Traced
Drawing No.	C.7579 - 8			Scale
				1.250
			Rev.	



© Crown copyright. All rights reserved,
Nottinghamshire County Council, 100019713, 2025

The boundaries shown on this plan are as seen on site and are not the official ownership boundaries. For detailed land ownership boundaries please contact the Property Team, Corporate Property Tel. 0115 9772090

 2nd Floor City Gate West, Tollhouse Hill, Nottingham, NG1 5AT Tel: 0115 838 4844 Email: info@arc-partnership.co.uk © Arc Partnership	Project MANSFIELD PUBLIC TRANSPORT INTERCHANGE		Drawn MPJ	Date Oct'25
	Property No. 7579	Project No.	Ch'kd	Date
Title SITE LEASE PLAN	Drawing No. C.7579 - 9		Auth	Traced
© Nottinghamshire County Council			Scale 1:1000	Rev.