




EAST ELEVATION

1 Elevation-Planning-East Elevation
Scale 1 : 200

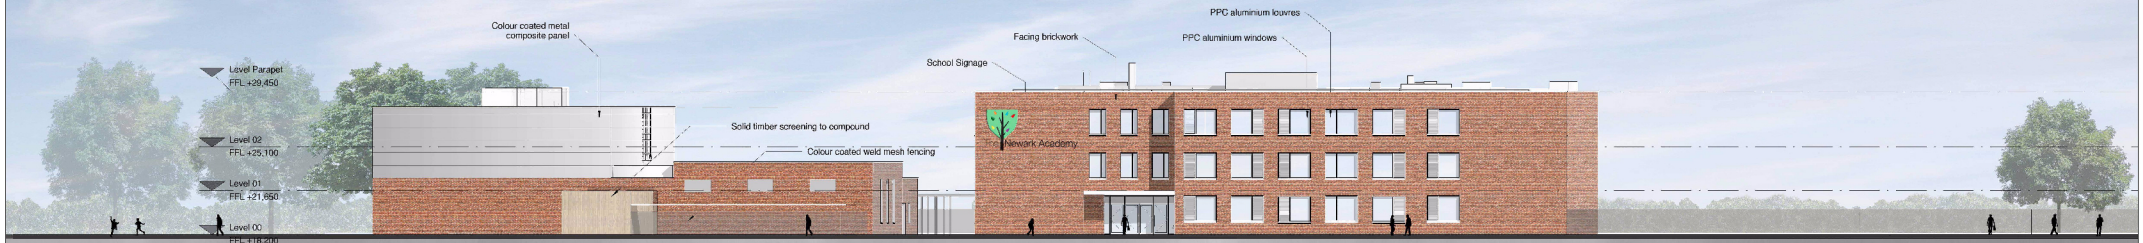

WEST ELEVATION - FRONT ENTRANCE

2 Elevation-Planning-West Elevation
Scale 1 : 200

