

PLAN FOLIO


THE NOTTINGHAMSHIRE COUNTY COUNCIL (B684 TO A612 LINK ROAD) A6211 GEDLING ACCESS ROAD (SIDE ROADS) ORDER 2018

Route of new classified road



New highway

(Stipple hatching)

 

Highway to be improved, diverted,
raised, lowered and otherwise altered

(Cross hatching)



Highway to be stopped up

(Zebra hatching)



Private means of access to be
stopped up

(Solid black band)




New private means of access

(Diagonal hatching)



New highway boundary

 

CONTENTS:

KEY PLAN, SITE PLAN (1 -6)

These site plans show the routes of new highways, sites of improvement, stopping up and new accesses but not the widths or construction details.

KEY PLAN SCALE: 1:10,000 @A3

SITE PLAN: 1:2500 @A3

THE COMMON SEAL of THE
NOTTINGHAMSHIRE COUNTY
COUNCIL

was hereunto affixed this 25th day of
October 2018 in the presence of: -

SEAL REGISTER NO: 45095

Affix Seal:




Sign:


Authorised Signatory



**Nottinghamshire
County Council**

©Nottinghamshire County Council

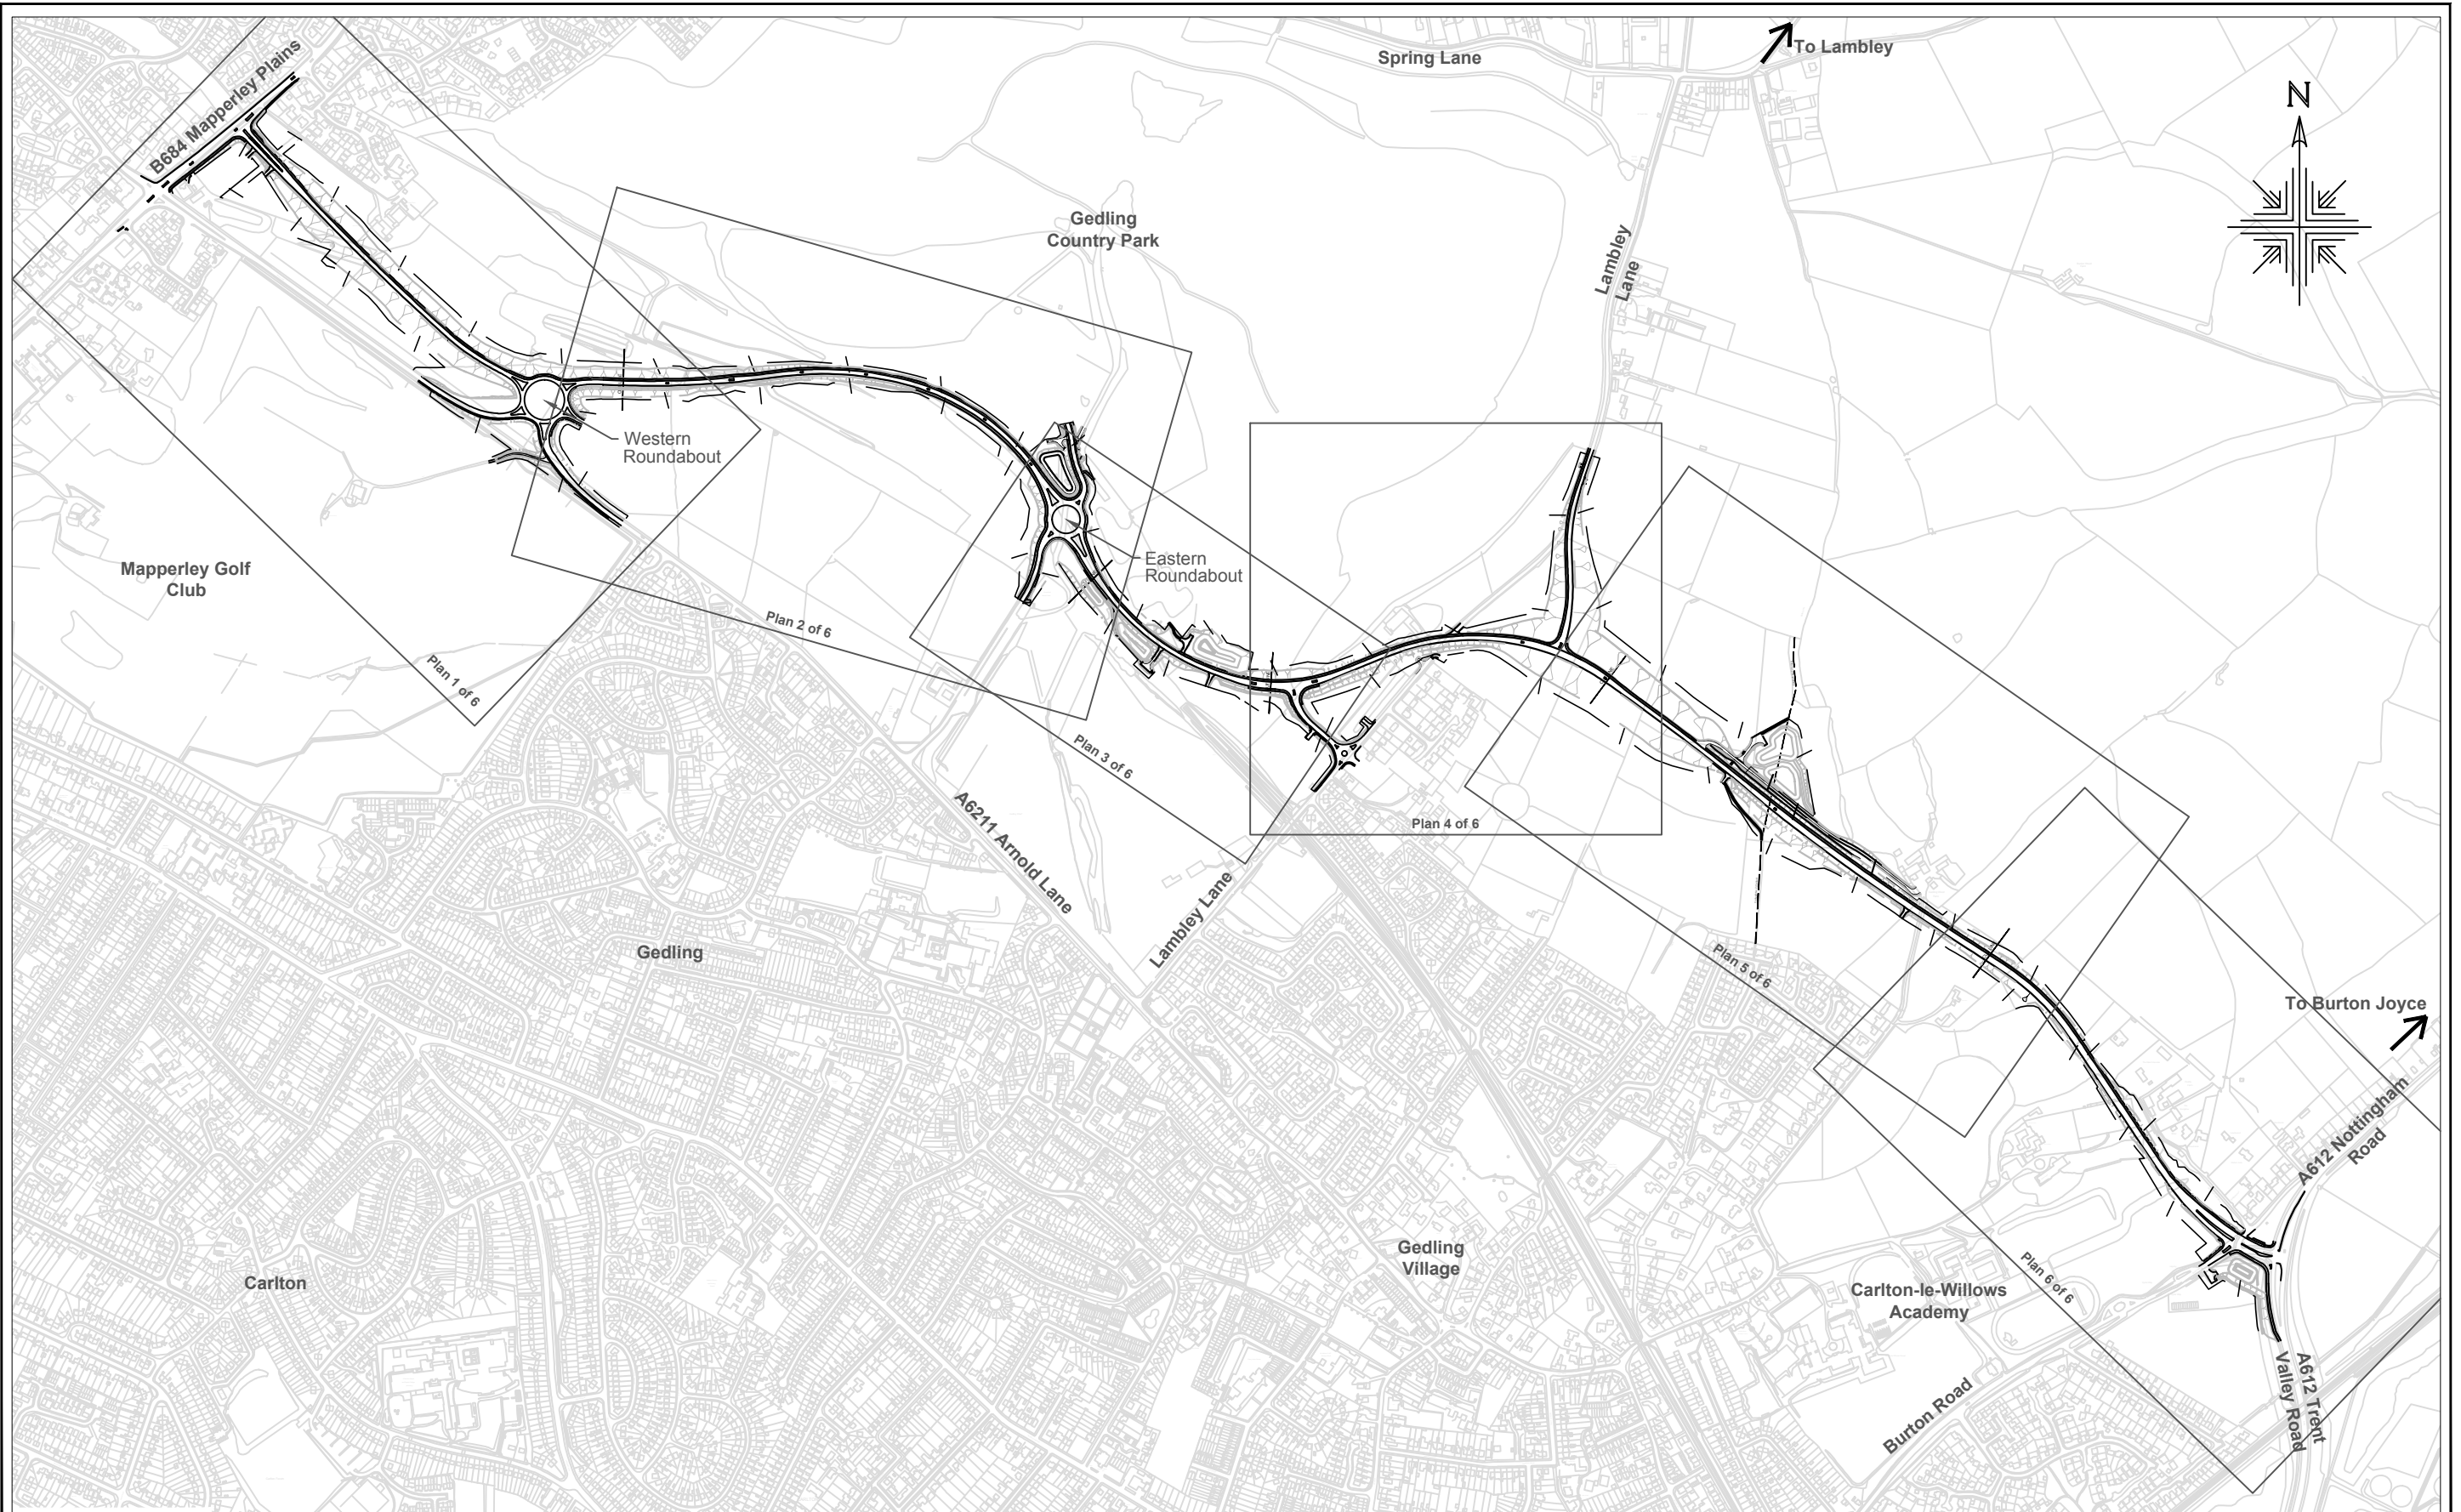


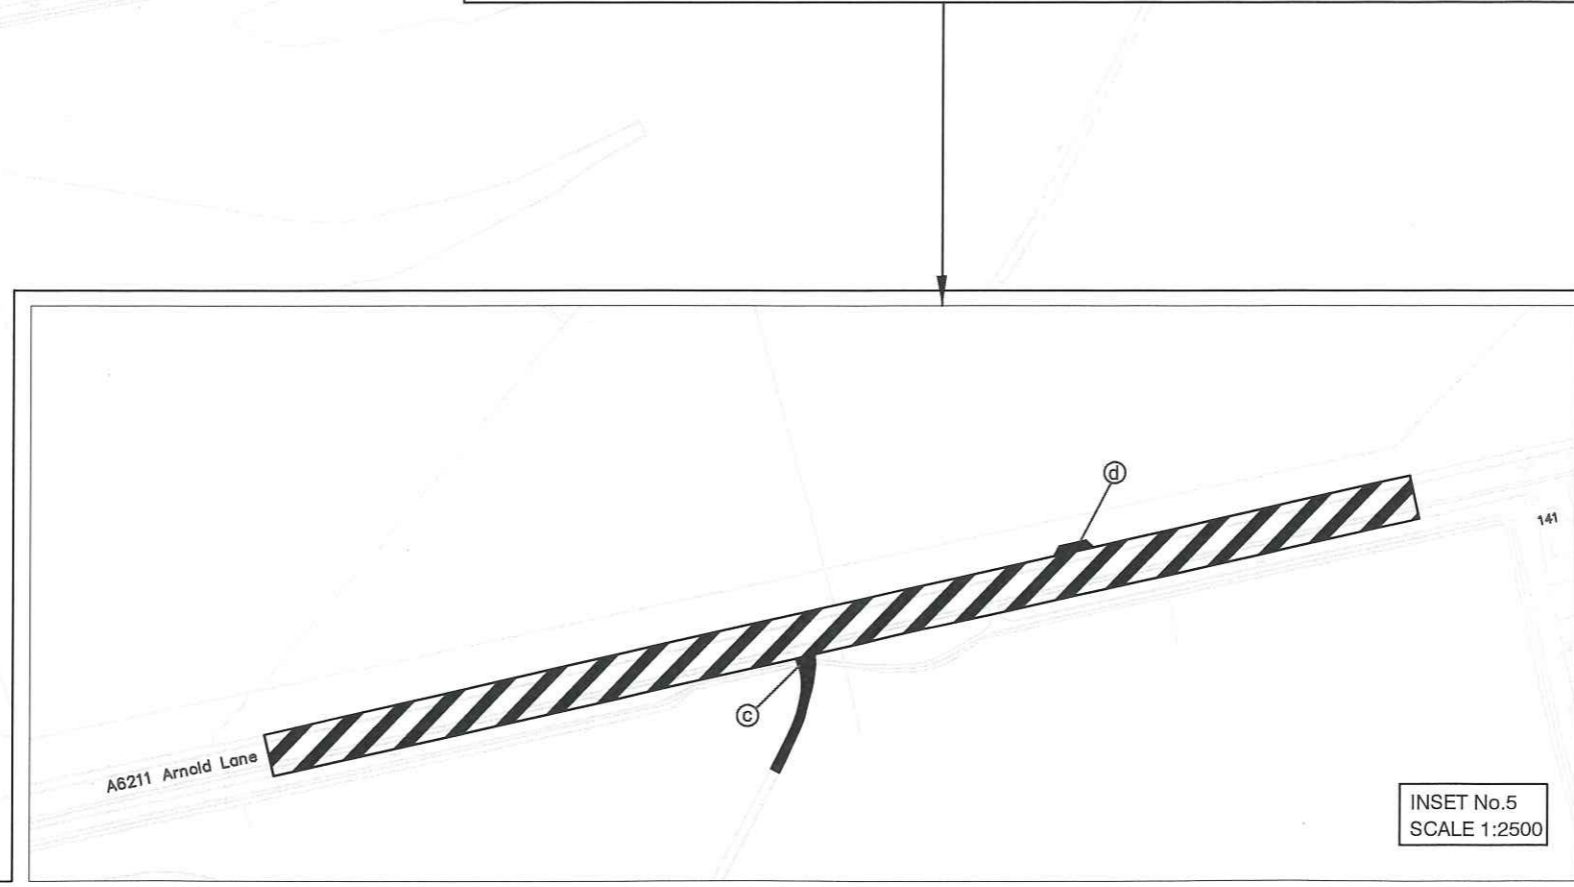

THE COMMON SEAL of THE NOTTINGHAMSHIRE COUNTY COUNCIL

was hereunto affixed this 25th day of October 2018 in the presence of: -

Affix Seal:

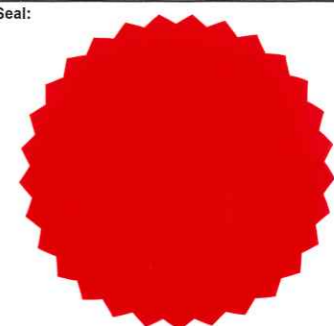

SEAL REGISTER NO: 45095

Sign: *[Signature]*

Authorised Signatory



THE COMMON SEAL of THE NOTTINGHAMSHIRE COUNTY COUNCIL

was hereunto affixed this ^{4th} 25 day of October 2018 in the presence of: -

Affix Seal:




SEAL REGISTER NO: 45095

Sign: *Julie Beaman*

Authorised Signatory

INSET No.1
SCALE 1:2500

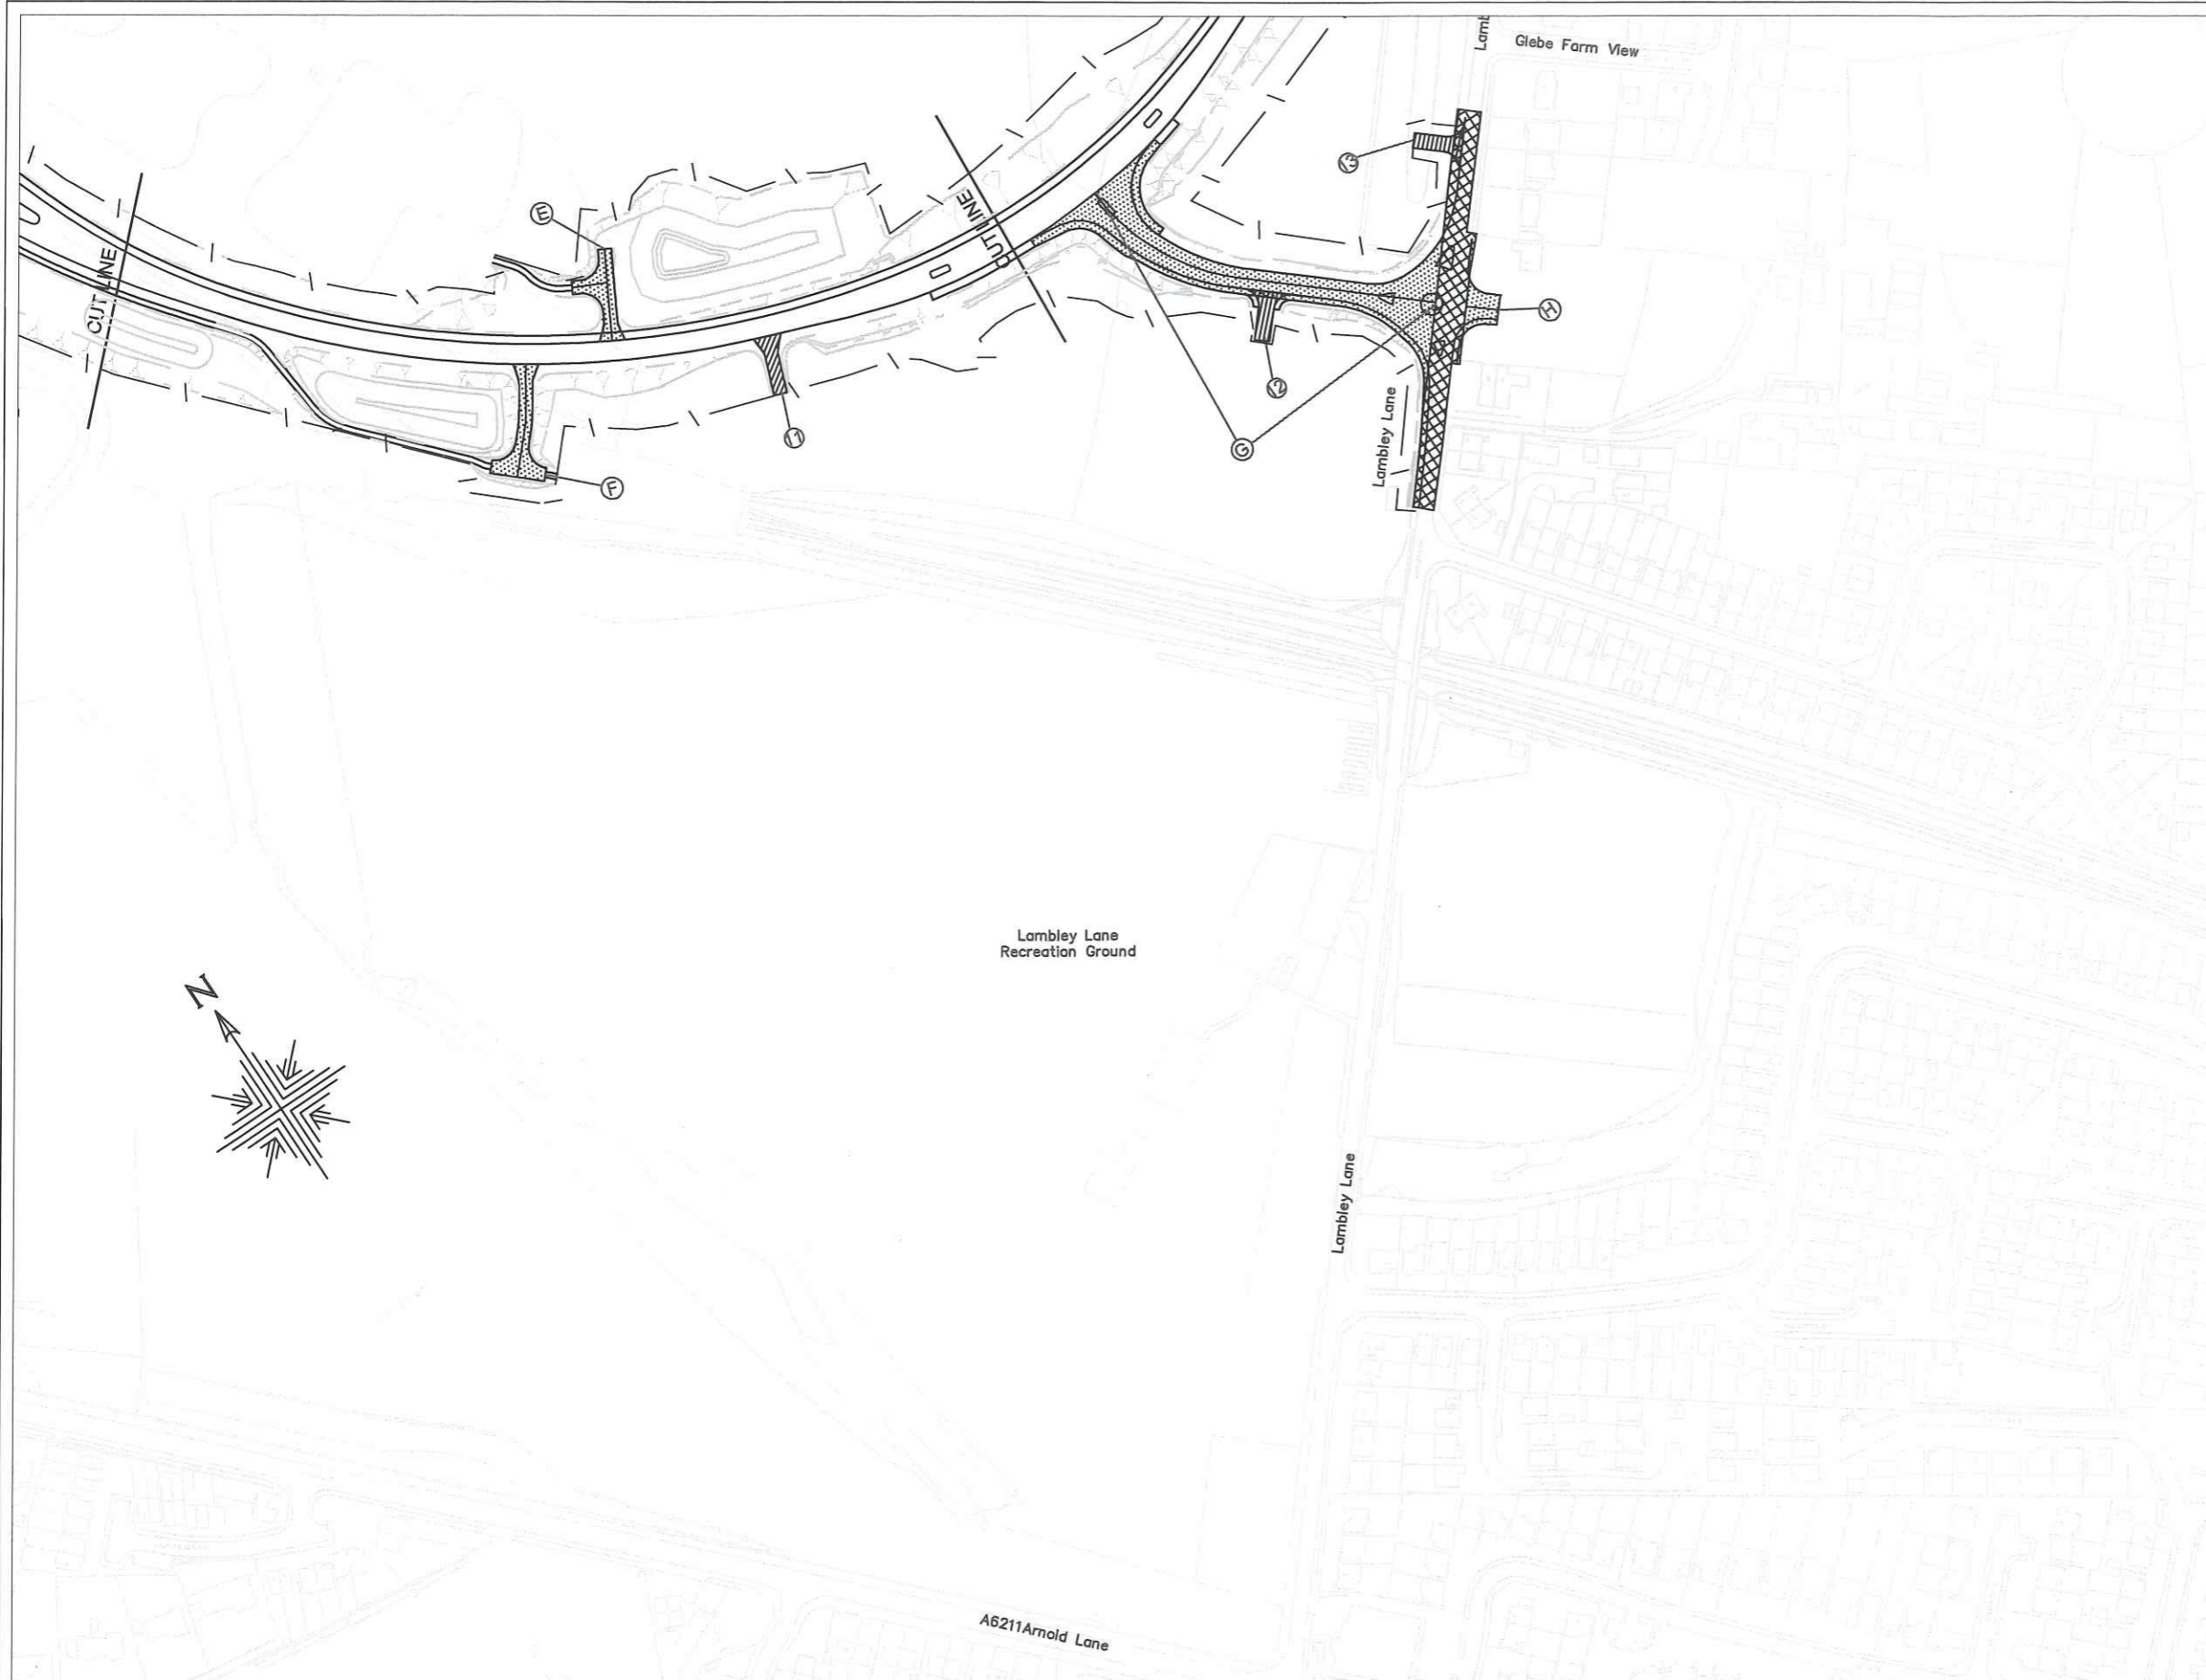

THE COMMON SEAL of THE
NOTTINGHAMSHIRE COUNTY
COUNCIL

was hereunto affixed this 25th day of
October 2018 in the presence of: -


Affix Seal:





SEAL REGISTER NO: 45095


Sign: *Steve Brown*

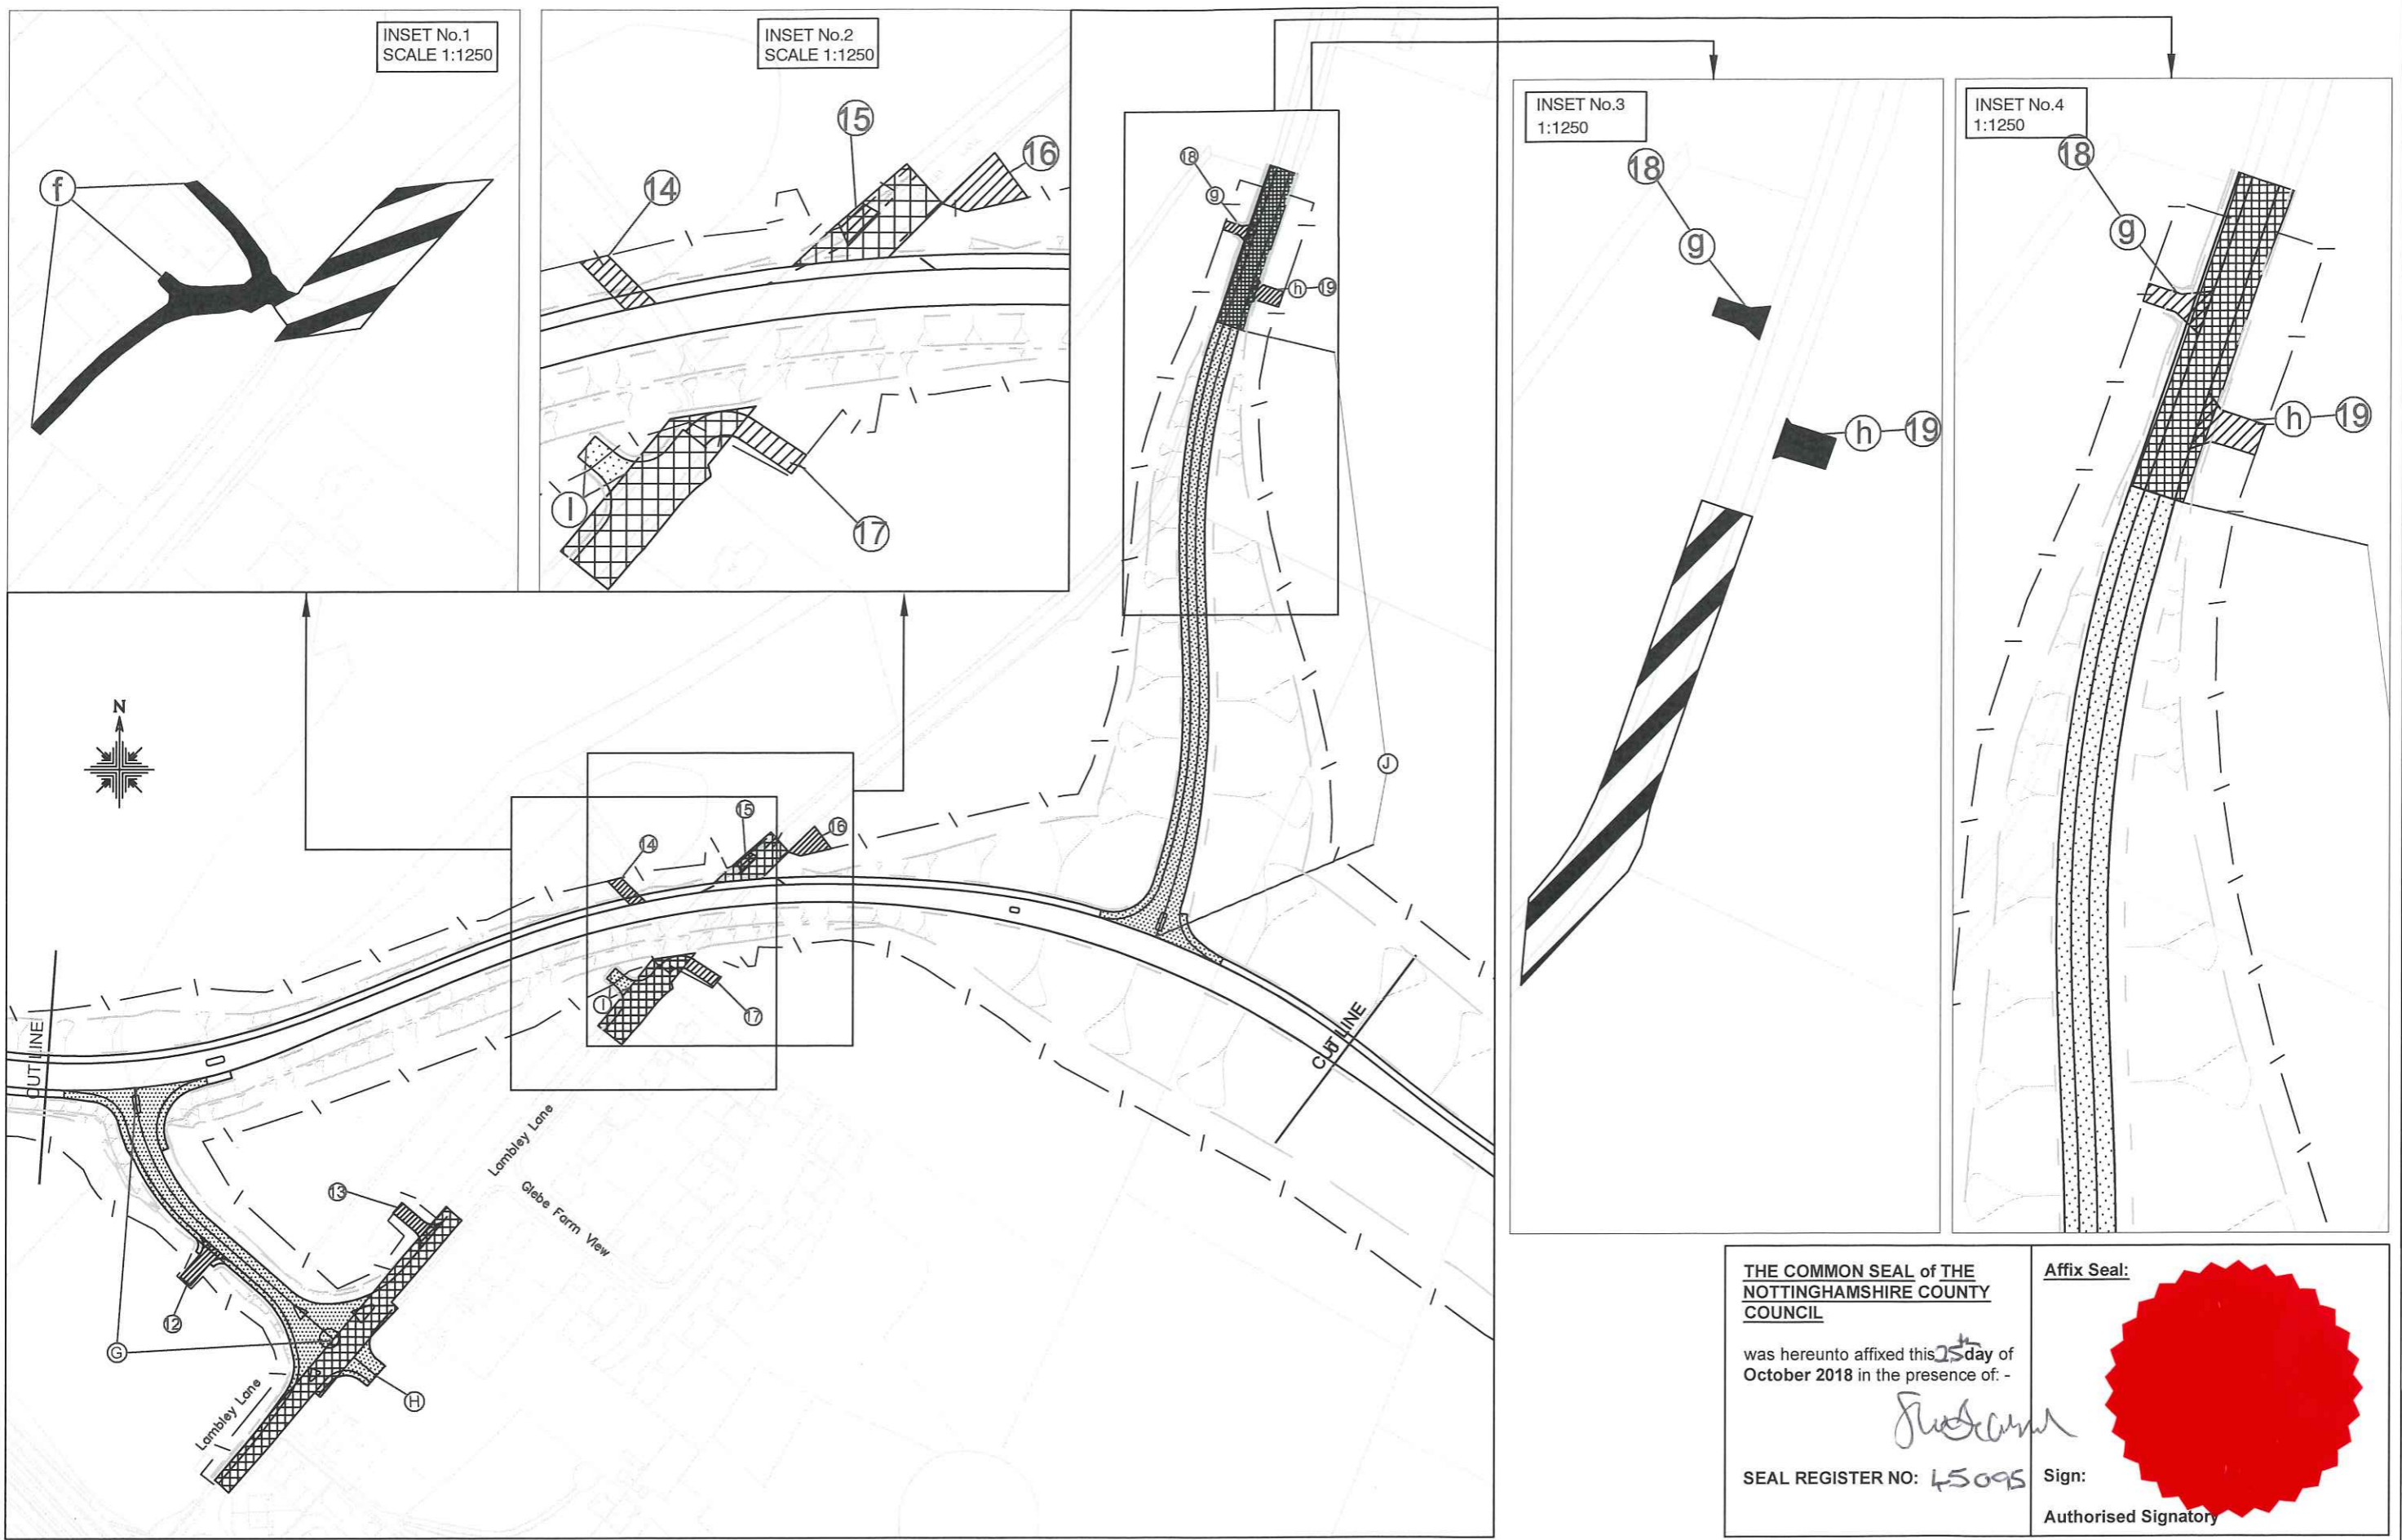Authorised Signatory







THE COMMON SEAL of THE NOTTINGHAMSHIRE COUNTY COUNCIL
 was hereunto affixed this 25th day of October 2018 in the presence of: -

 SEAL REGISTER NO: 45095 Sign: 
 Authorised Signatory

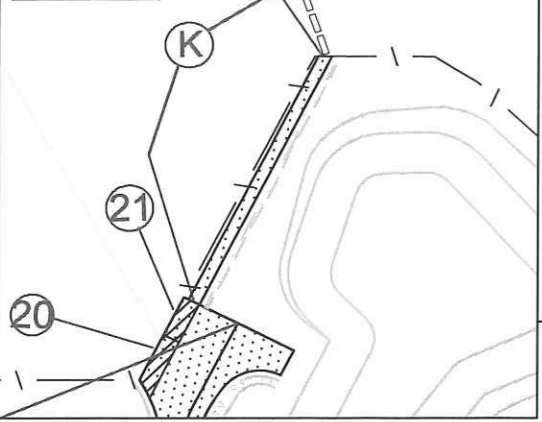
INSET NO.2
SCALE 1:1250

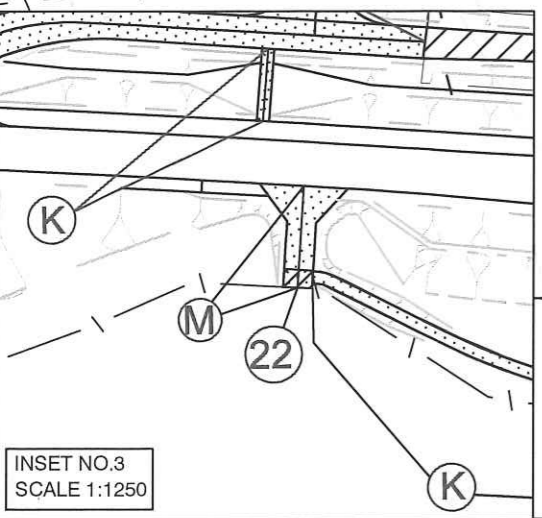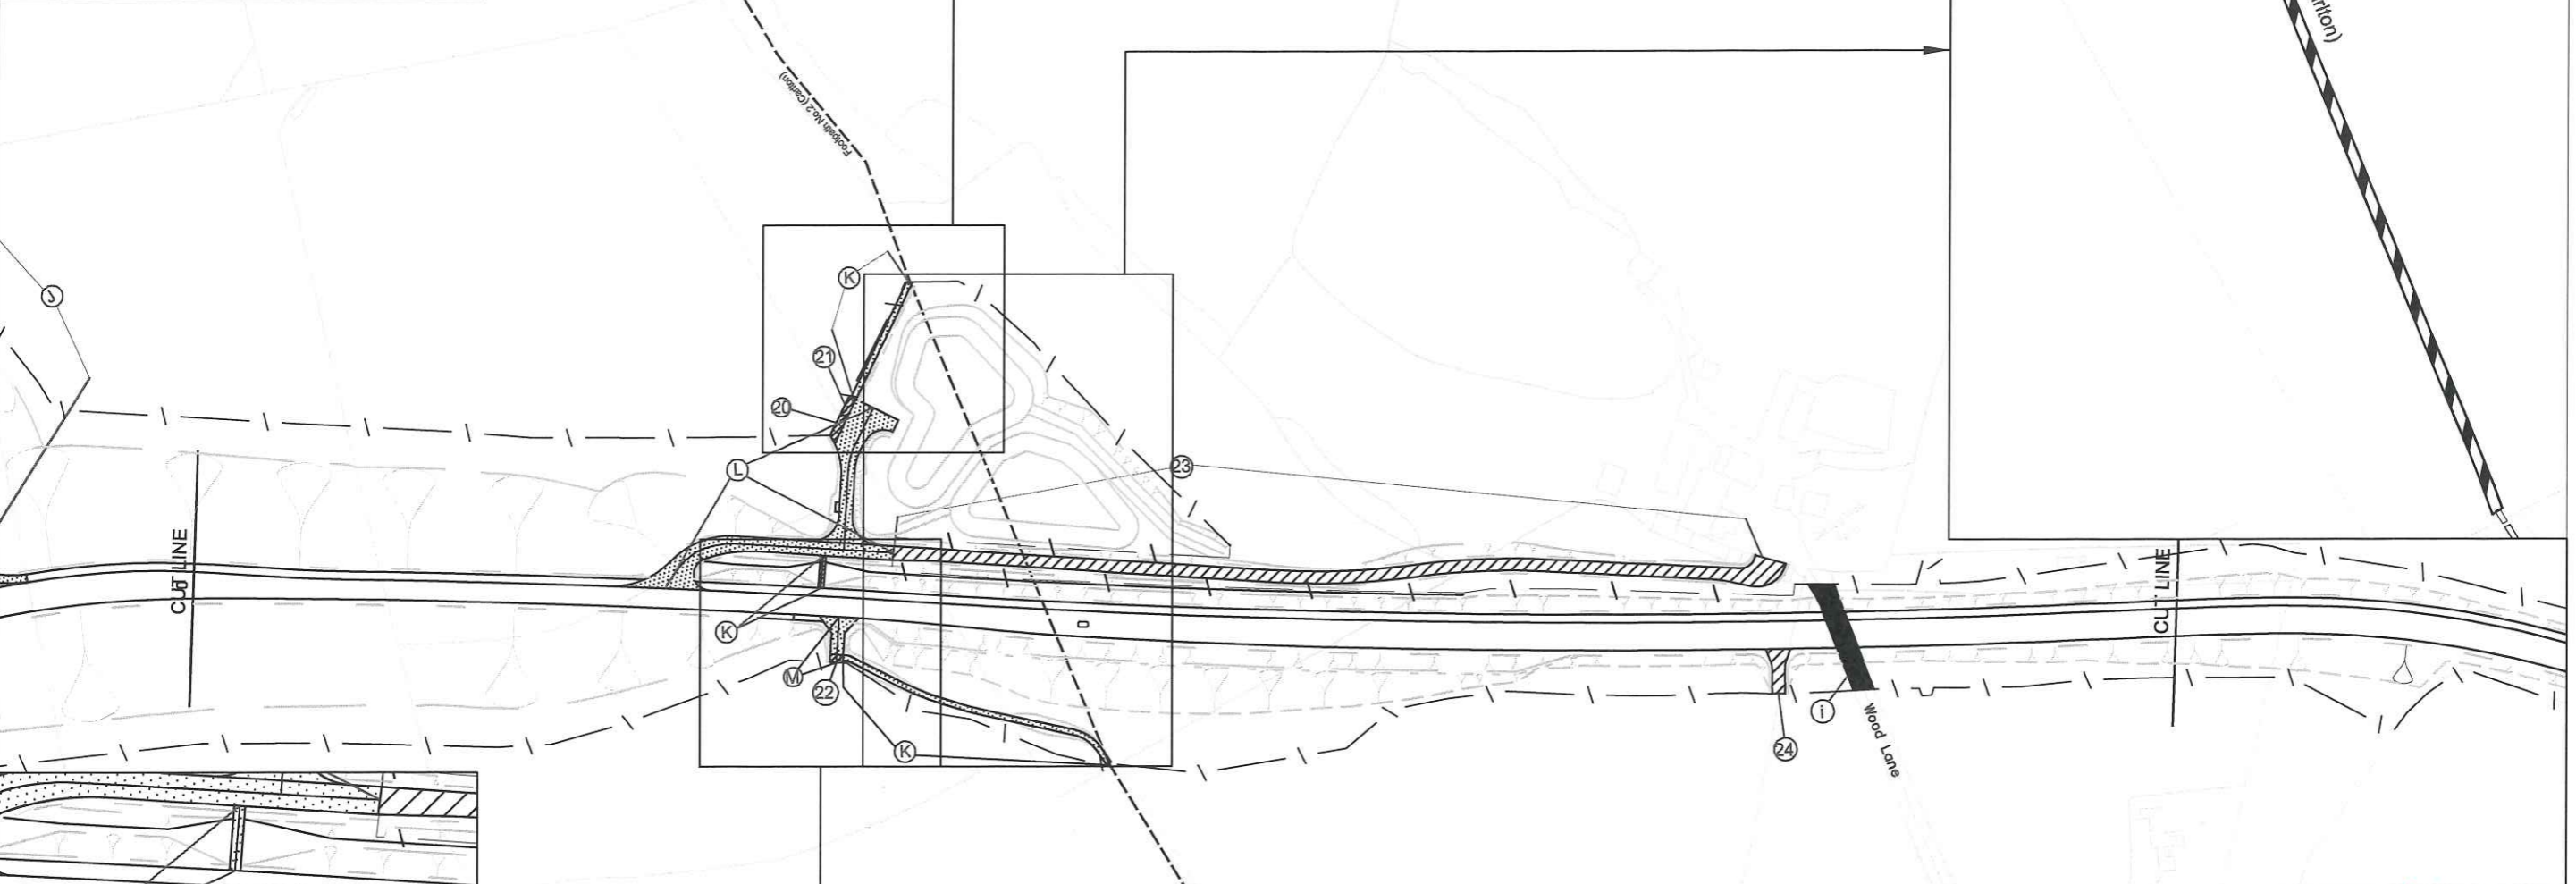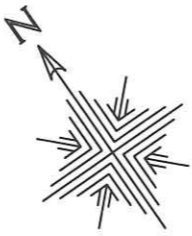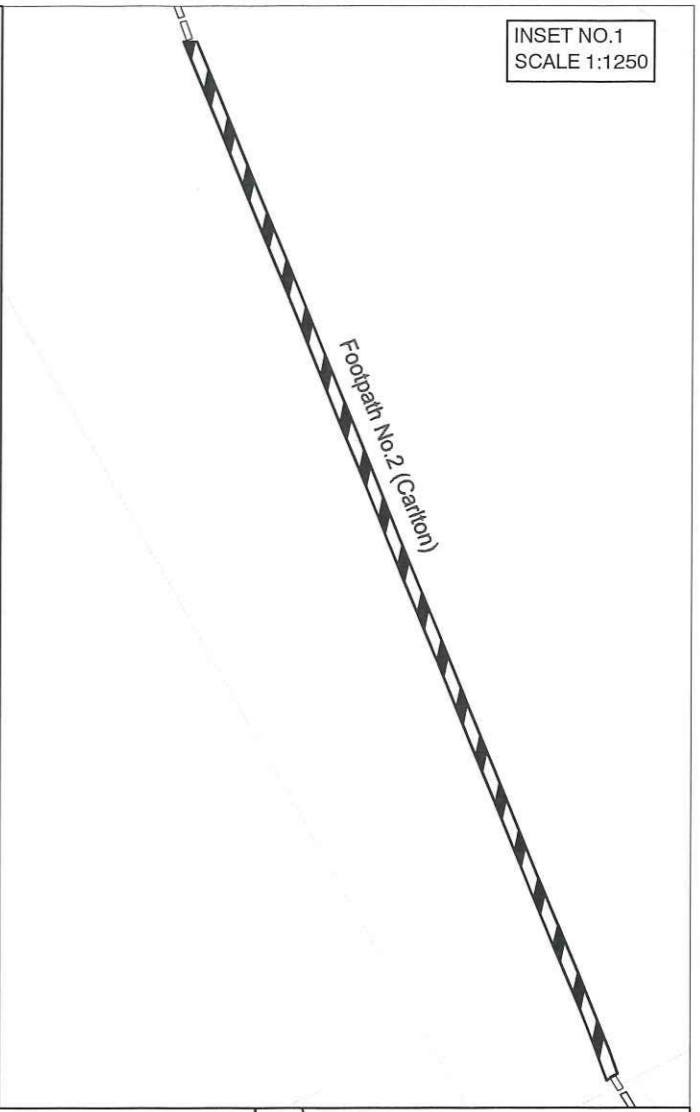

INSET NO.1
SCALE 1:1250



INSET NO.3
SCALE 1:1250

<p>THE COMMON SEAL of THE NOTTINGHAMSHIRE COUNTY COUNCIL</p> <p>was hereunto affixed this 25th day of October 2018 in the presence of: -</p> <p><i>John Beard</i></p> <p>SEAL REGISTER NO: 45095</p>	<p>Affix Seal:</p>  <p>Sign:</p> <p>Authorised Signatory</p>
---	---



This map is based upon Ordnance Survey material with the permission of Ordnance Survey on behalf of the Controller of Her Majesty's Stationary Office, © Crown copyright. Unauthorised reproduction infringes Crown copyright and may lead to prosecution or civil proceedings. Nottinghamshire County Council, License Number: 100019713, 2018

THE NOTTINGHAMSHIRE COUNTY COUNCIL
(B684 TO A612 LINK ROAD) A6211 GEDLING ACCESS ROAD
(SIDE ROADS) ORDER 2018

DRAWING REFERENCE:
SITE PLAN 5 OF 6


GEDLING WOOD FARM AND PUBLIC FOOTPATH No. 2 (CARLTON) ALTERATIONS
SCALE 1:2500 @ A3



THE COMMON SEAL of THE NOTTINGHAMSHIRE COUNTY COUNCIL

was hereunto affixed this 2nd day of October 2018 in the presence of: -

Affix Seal:



SEAL REGISTER NO: 45095

Sign: *[Signature]*

Authorised Signatory

