

**Nottinghamshire
County Council**

Construction of new 315 (1.5FE) place primary school with 26 place nursery over two phases
Land off Gatekeeper Way, Gateford, Worksop, Nottinghamshire.

Planning Application No. 1/23/00374/CDM

This map is reproduced from Ordnance Survey material with the permission of Ordnance Survey on behalf of the
Controller of Her Majesty's Stationery Office © Crown copyright.
Unauthorised reproduction infringes Crown copyright and may lead to prosecution or civil proceedings. (1000019713) (2023)




Scale: 1: 5,000

Produced by: JW

Date: June 2023

PLAN 1

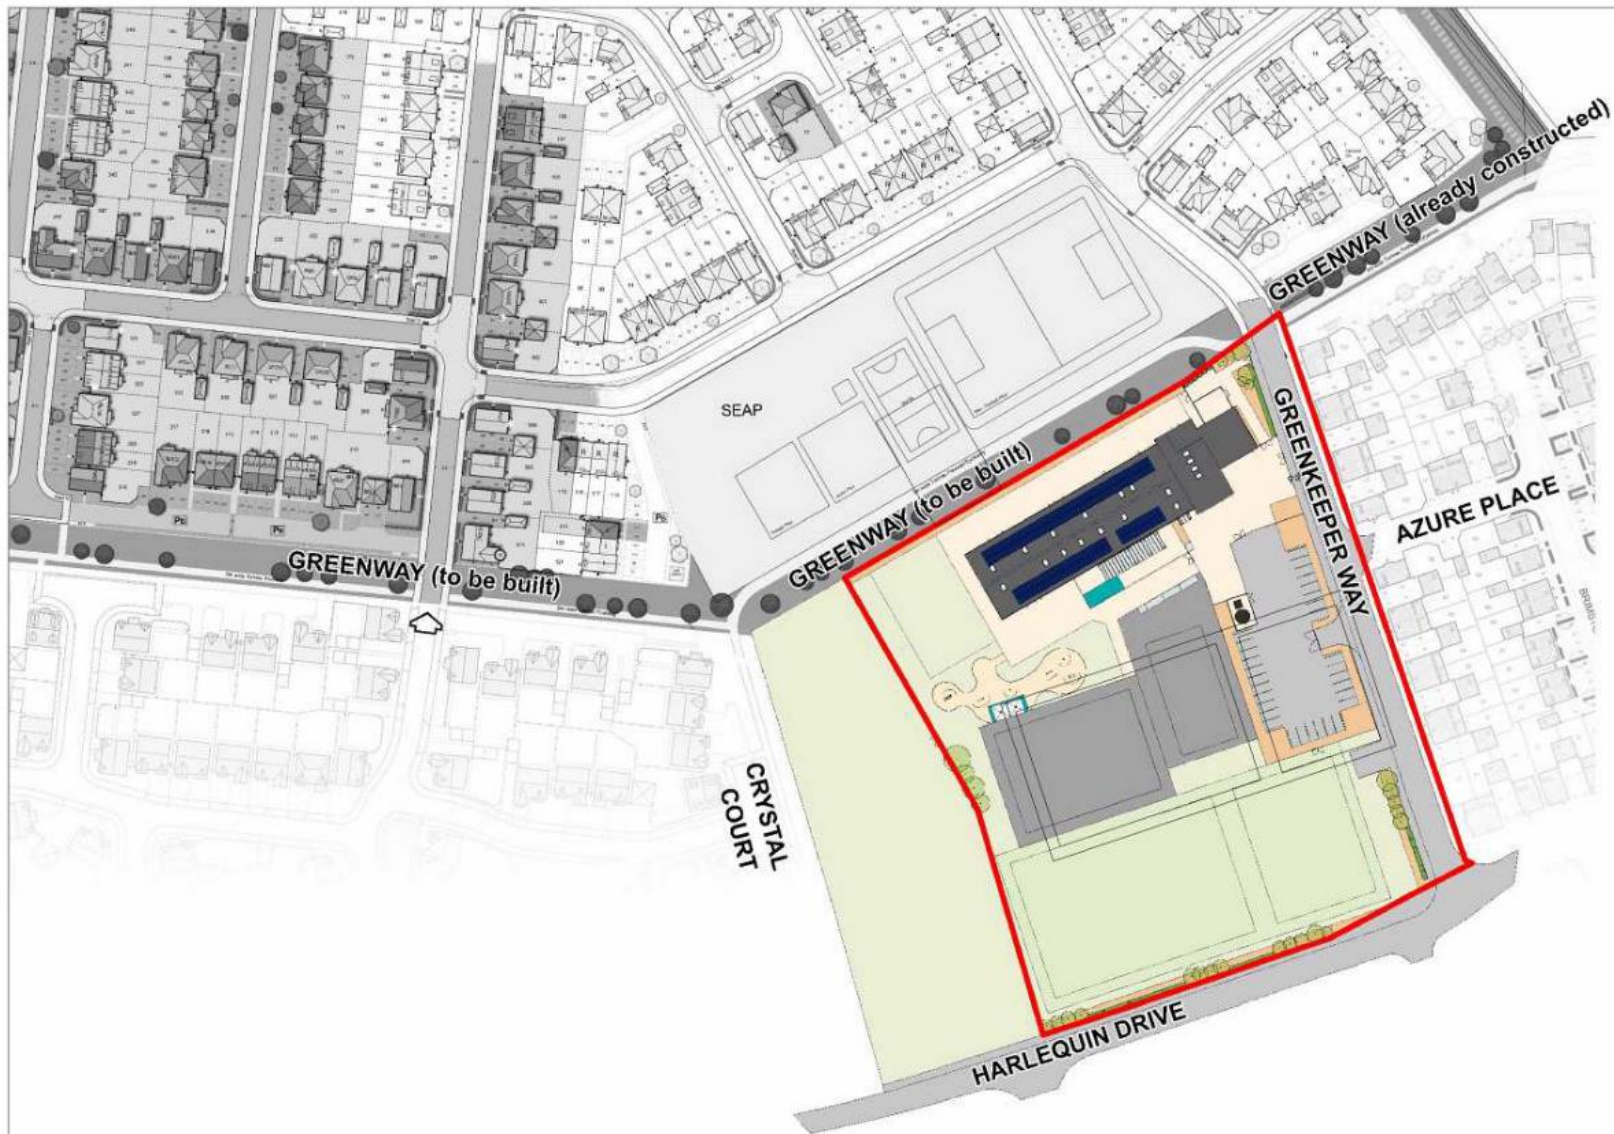

**Nottinghamshire
County Council**

Construction of new 315 (1.5FE) place primary school with 26 place nursery over two phases
Land off Gatekeeper Way, Gateford, Worksop, Nottinghamshire.

Planning Application No. 1/23/00374/CDM

This map is reproduced from Ordnance Survey material with the permission of Ordnance Survey on behalf of the
Controller of Her Majesty's Stationery Office © Crown copyright.
Unauthorised reproduction infringes Crown copyright and may lead to prosecution or civil proceedings. (1000019713) (2023)



Not to scale
illustration only
Produced by: JW
Date: June 2023

PLAN 2


PLAN 3

Site Plan Legend

Note Number	Note Text
1	Main School Building FFL -
2	Early Years Canopy
3	Vehicle/Tarmac Area/ Car Park
4	Pedestrian Internal Tarmac Areas
5	Concrete base for sprinkler tank
6	Cycle Storage
7	Grass Amenity Area
8	Playing Field
9	Planted Areas
10	Sports Areas
11	Rubber Crumb
12	Sun Shade Structure
13	Tree Trunk/Tarmac and Resin Bound
14	Tarmac Playing Areas
15	Tarmac base for bin store
16	Concrete base for plant area
17	Entrance canopy

Fences/ Gates Legend

FE 1	Metal mesh panel fencing and Carbon steel gates to boundary 2.4m High
FE 2	Metal mesh panel fencing and Carbon steel gates to boundary 3.0m High
FE 3	Metal post and rail fencing and Carbon steel gates to sprinkler tank 3.5m High
FE 3.1	Metal post and rail fencing and Carbon steel gates to sprinkler tank 2.4m High
FE 4	Wood close boarded fencing acoustic systems to plant, bin enclosure & Harlequin Drive 2.4m High
FE 4.1	Wood close boarded fencing acoustic systems to south boundary 2.2m High
FE 5	Wood post and panel fence and carbon steel gates to early years 1.1m High
	Provision for 11kw Fast charging for EV's
	External Lighting

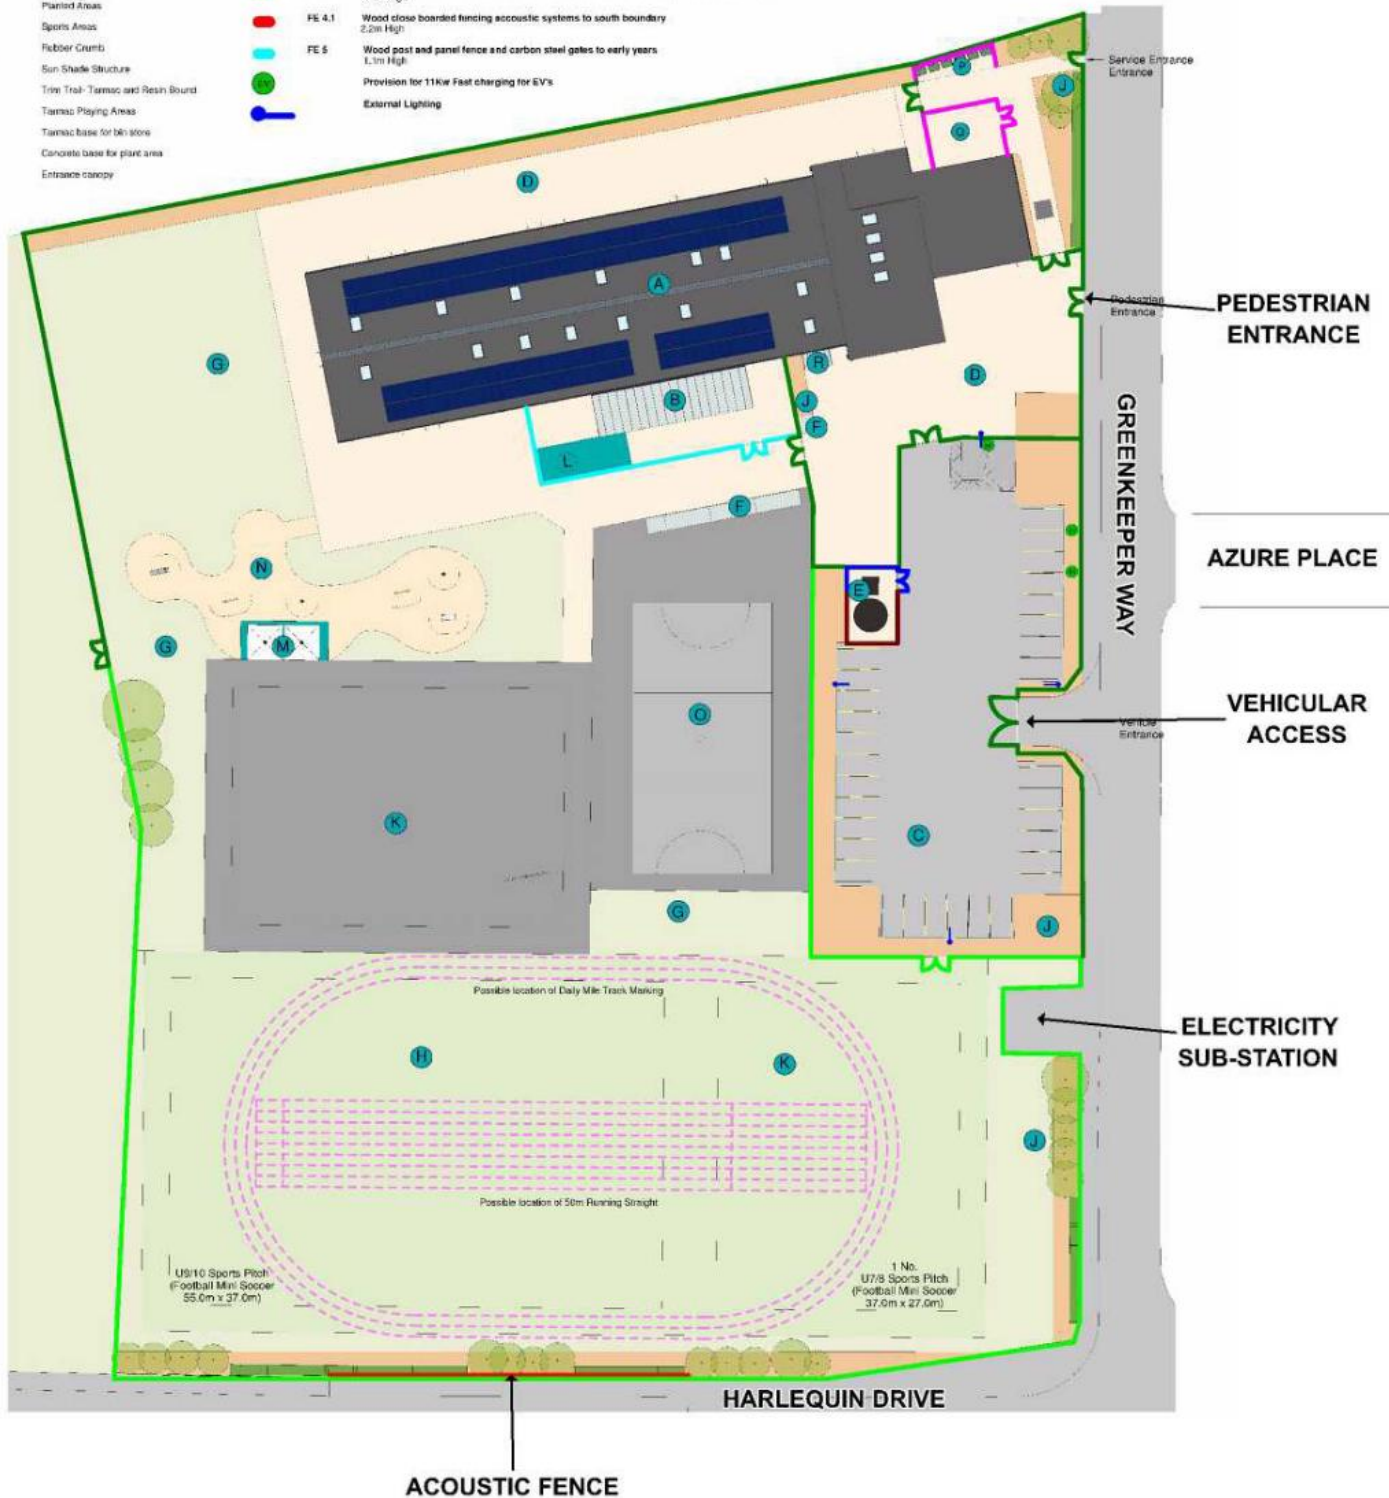

Legend


Circulation Kitchen Plant Storage
 Classrooms Learning Resources Staff & Admin.
 Hall WC's



1 Ground Floor Plan Phase 1
1:100

Finish floor level: 42700

Room Area Schedule			Room Area Schedule			Room Area Schedule		
Room Number	Name	Area	Room Number	Name	Area	Room Number	Name	Area
001	Head (Meeting)	17.0 m ²	028	Pupil Toilet Suite	15.5 m ²	053	SEN/Therapy/MT	30.9 m ²
002	Gen. Office	19.0 m ²	029	Cloaks	3.5 m ²	054	Staff Work Rm.	7.9 m ²
003	Entrance Lobby	11.6 m ²	030	Yr. 2 (Infant)	60.3 m ²	055	Server	6.7 m ²
004	Interview	5.8 m ²	031	Lobby/Circulation	6.9 m ²	056	General St. (Stock/Maint.)	6.0 m ²
005	General St. (Stock/Maint.)	7.2 m ²	032	Corridor	50.1 m ²	057	Staff Room (prep and social)	39.6 m ²
006	Woodwork / Appliances (kitchen)	2.5 m ²	033	Diak. Boards	9.4 m ²	058	Library	28.9 m ²
007	Sick Bay	4.5 m ²	034	Store (S)	1.6 m ²	059	Corridor	71.1 m ²
008	Accessible WC	3.8 m ²	035	Store (S)	1.7 m ²	060	Rapax	4.5 m ²
009	WC (Staff)	2.8 m ²	036	Store (S)	1.7 m ²	061	Small Group Rooms (1)	11.8 m ²
010	WC (Staff)	2.3 m ²	037	Yr. 5 (Junior)	53.4 m ²	062	Studio Lobby	7.0 m ²
011	WC (Primary)	11.3 m ²	038	Store (T)	2.4 m ²	063	Club Store	2.6 m ²
012	WC (Primary)	2.5 m ²	039	Store (T)	1.4 m ²	064	Studio	35.0 m ²
013	Cloaks	3.3 m ²	040	Pupil Toilet Suite	15.9 m ²	067	Hall	148.2 m ²
014	Kit. Bay (B)	3.3 m ²	041	Cloaks	4.2 m ²	068	Service/Dining Furniture St.	14.4 m ²
015	Hygiene Room 1	7.9 m ²	042	Yr. 5 (Junior)	53.5 m ²	069	PE Store	15.1 m ²
016	Nursery	56.0 m ²	043	Yr. 4 (Junior)	52.9 m ²	070	Exc. Store	3.5 m ²
017	Teaching St. (N)	3.3 m ²	044	Store (T)	1.3 m ²	071	WC	1.8 m ²
018	Small Group Rooms (2)	8.7 m ²	045	Store (T)	1.6 m ²	072	Cloaks	2.6 m ²
019	Clubhouse	5.3 m ²	046	Pupil Toilet Suite	16.2 m ²	073	Dry Store	3.1 m ²
020	WC (Reception)	11.4 m ²	047	Cloaks	4.2 m ²	074	Teaching St. (R)	2.5 m ²
021	Cloaks	3.4 m ²	048	Yr. 3 (Junior)	53.3 m ²	075	WC (Staff)	2.5 m ²
022	Reception	90.8 m ²	049	Diak. Boards	9.5 m ²	076	WC (Staff)	2.4 m ²
023	Multi Use Teaching Space (Tennis)	47.4 m ²	050	Kitchen	49.1 m ²	077	Room	Not Placed
024	Yr. 1 (Infant)	66.5 m ²	051	Chiv. St.	5.9 m ²	080	Plant	28.6 m ²
025	Store (T)	1.8 m ²	052	Hygiene Room 2	8.6 m ²			
027	Store (T)	1.3 m ²						

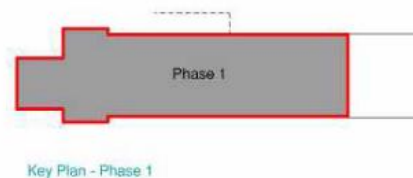

Scale 1:100
10 m

Project: 230150-ARC-462-60-D-A-030001
 Client: Nottinghamshire County Council
 Project Name: New Primary School
 Project Location: Gateford Park Primary School
 Project Status: S4 - Review and Authorisation
 Project Date: 23/01/2023
 Project Reference: 230150-ARC-462-60-D-A-030001
 Project Version: 04
 Project Author: As Indicated



**Nottinghamshire
County Council**

Construction of new 315 (1.5FE) place primary school with 26 place nursery over two phases
Land off Gatekeeper Way, Gateford, Worksop, Nottinghamshire.


Planning Application No. 1/23/00374/CDM

This map is reproduced from Ordnance Survey material with the permission of Ordnance Survey on behalf of the
Controller of Her Majesty's Stationery Office © Crown copyright.
Unauthorised reproduction infringes Crown copyright and may lead to prosecution or civil proceedings. (1000019713) (2023)



Not to Scale
 illustration only
 Produced by: JW
 Date: June 2023

PLAN 4

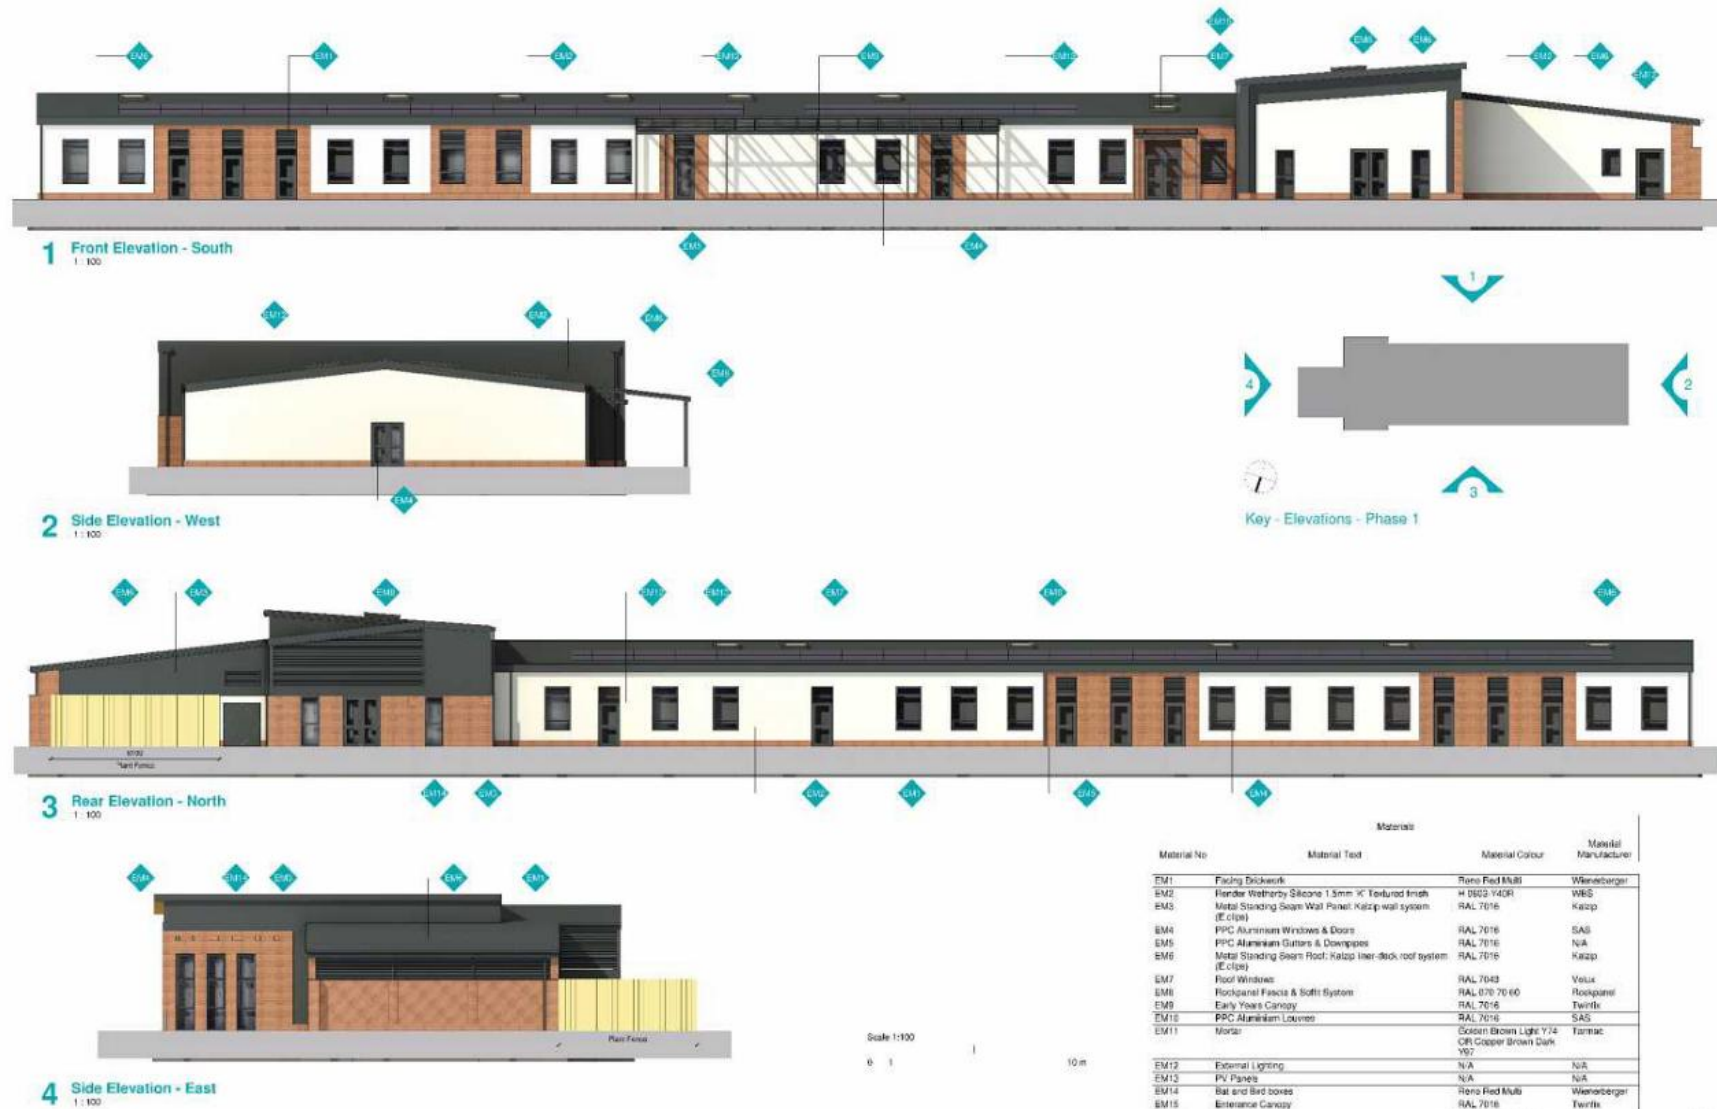

Material No	Material Text	Material Colour	Material Manufacturer
EM1	Facing Brickwork	None Red M88	Waverley
EM2	Render Weatherby Silicone 1.5mm 'X' Textured finish	H 002 140R	WBS
EM3	Metal Standing Seam Wall Panel: Katap wall system (E clasp)	RAL 7016	Katap
EM4	PPC Aluminium Windows & Doors	RAL 7016	SAS
EM5	PPC Aluminium Gutters & Downpipes	RAL 7016	N/A
EM6	Metal Standing Seam Roof: Katap liner-deck roof system (E clasp)	RAL 7016	Katap
EM7	Roof Windows	RAL 7043	Velux
EM8	Rockpanel Facade & Soffit System	RAL 070 70 60	Rockpanel
EM9	Early Years Canopy	RAL 7016	Twinkl
EM10	PPC Aluminium Louvers	RAL 7016	SAS
EM11	Mortar	Golden Brown Light Y14 CR Copper Brown Dark Y57	Formac
EM12	External Lighting	N/A	N/A
EM13	PV Panels	N/A	N/A
EM14	Ball and Bird boxes	None Red M88	Waverley
EM15	Entrance Canopy	RAL 7016	Twinkl

This document is a draft of a proposed planning application. It is not a final planning application and should not be used for any other purpose. It is subject to change without notice. It is not a guarantee of any kind. It is not a contract. It is not a statement of fact. It is not a statement of opinion. It is not a statement of intention. It is not a statement of belief. It is not a statement of knowledge. It is not a statement of information. It is not a statement of anything else. It is not a statement of anything at all.

Nottinghamshire County Council

Project Name
New Primary School

Project No
250150

Project Address
230150-ARC-A03-XX-D-A-030001

Project Name
S4: Review and Authorisation

Project No
P04

Project Name
A1 As indicated

Project No
A1

Project Name
arcpartnership

Project No
230150-ARC-A03-XX-D-A-030001

Nottinghamshire County Council


Construction of new 315 (1.5FE) place primary school with 26 place nursery over two phases
Land off Gatekeeper Way, Gateford, Worksop, Nottinghamshire.

Planning Application No. 1/23/00374/CDM

This map is reproduced from Ordnance Survey material with the permission of Ordnance Survey on behalf of the
Controller of Her Majesty's Stationery Office © Crown copyright.
Unauthorised reproduction infringes Crown copyright and may lead to prosecution or civil proceedings. (1000019713) (2023)

PLAN 5

Not to Scale
illustration only
Produced by: JW
Date: June 2023

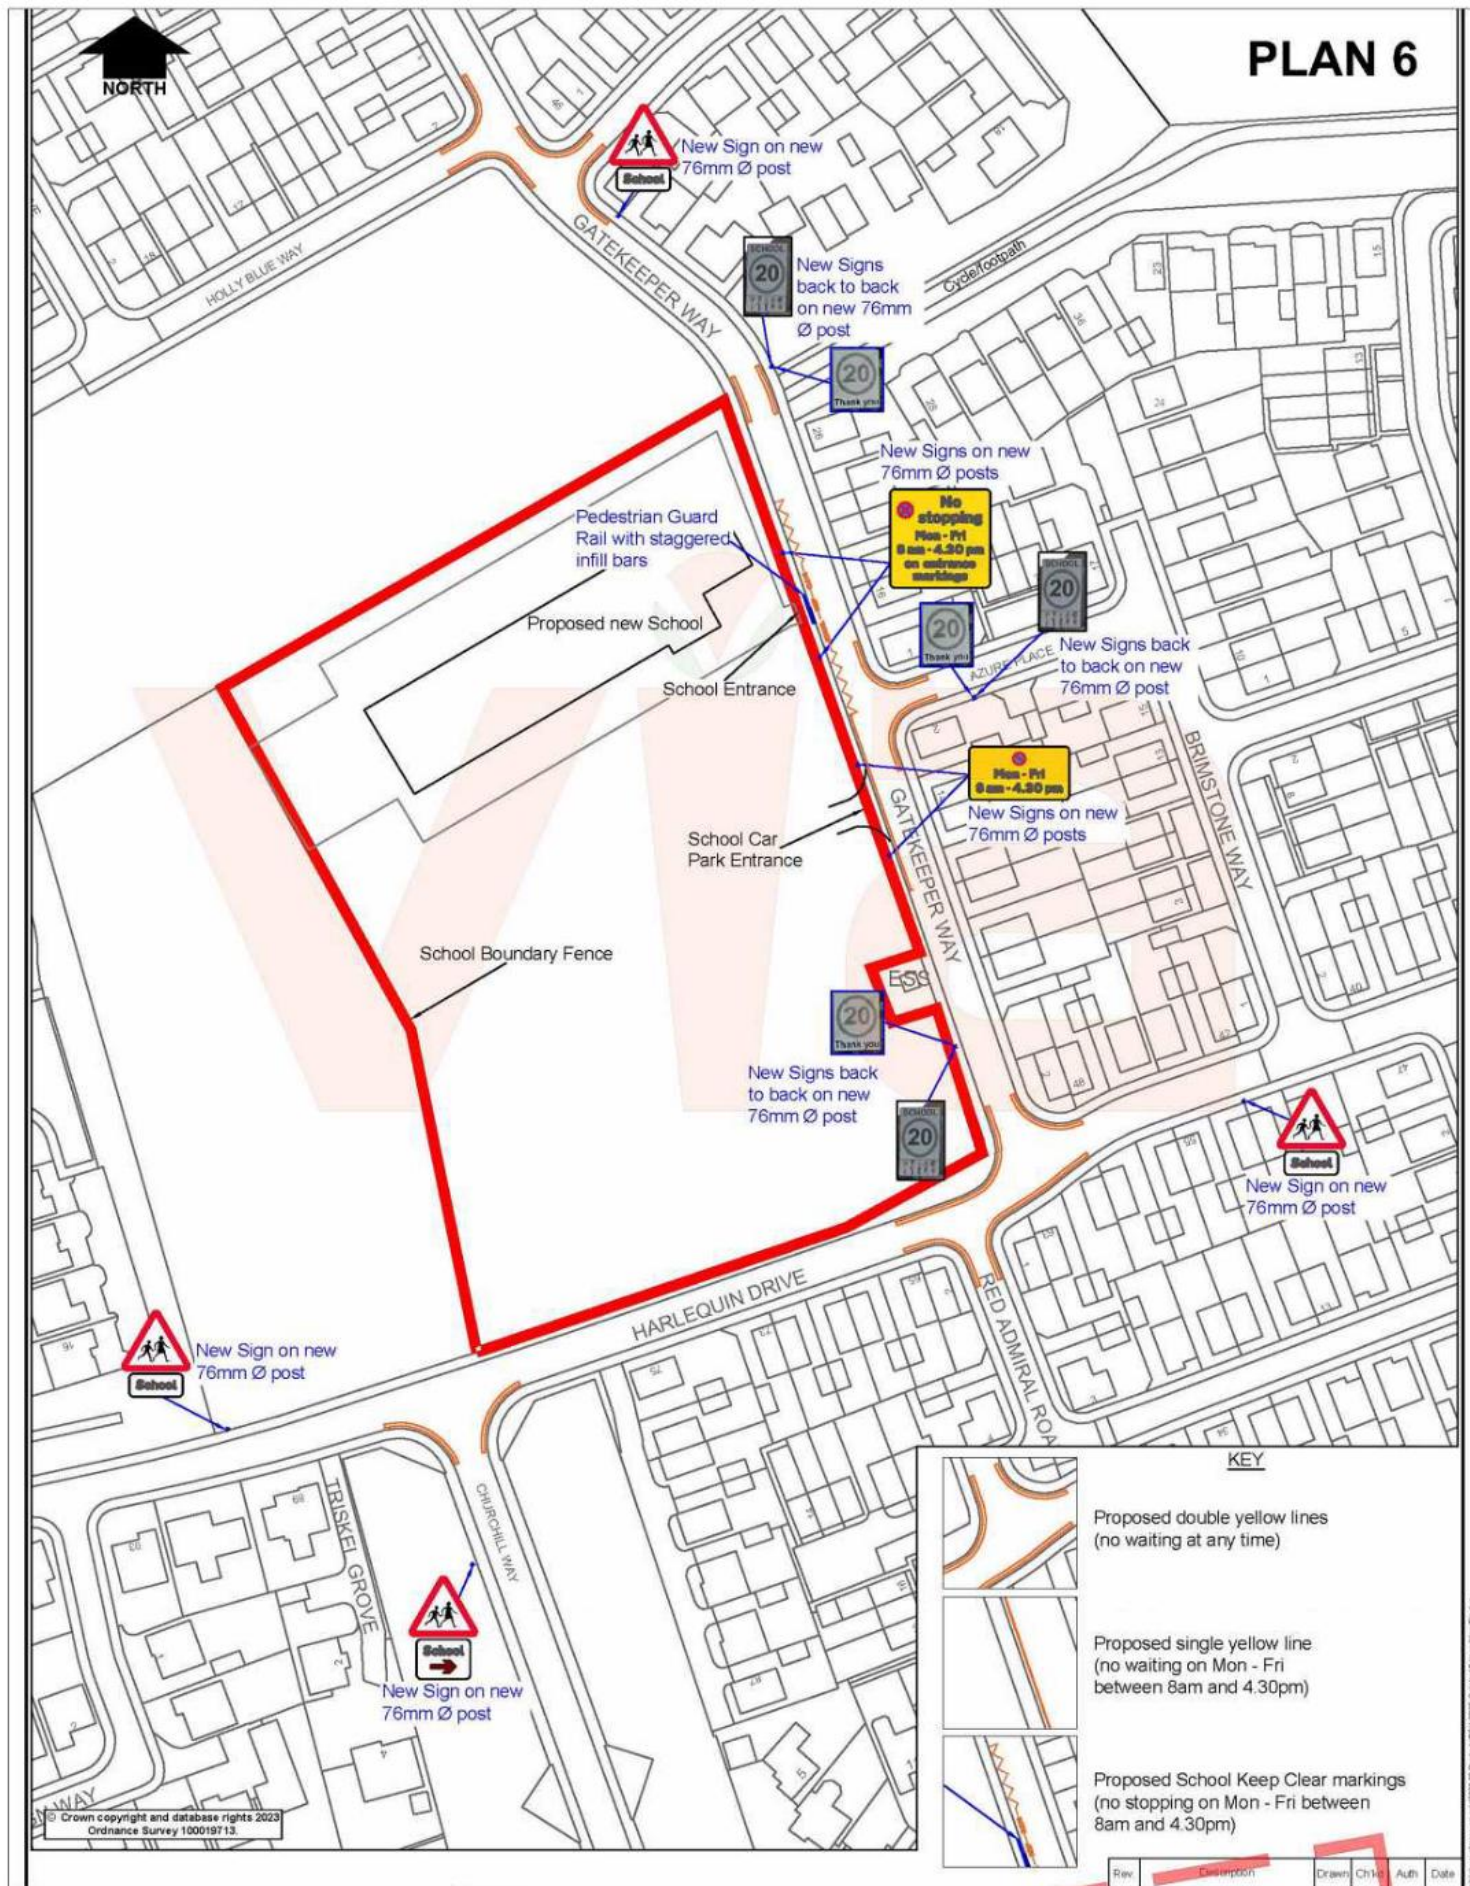


Construction of new 315 (1.5FE) place primary school with 26 place nursery over two phases.

Land off Gatekeeper Way, Gateford, Worksop, Nottinghamshire.

Planning Application No. 1/23/00374/CDM

This map is reproduced from Ordnance Survey material with the permission of Ordnance Survey on behalf of the Controller of Her Majesty's Stationery Office © Crown copyright. Unauthorised reproduction infringes Crown copyright and may lead to prosecution or civil proceedings. (1000019713) (2023)

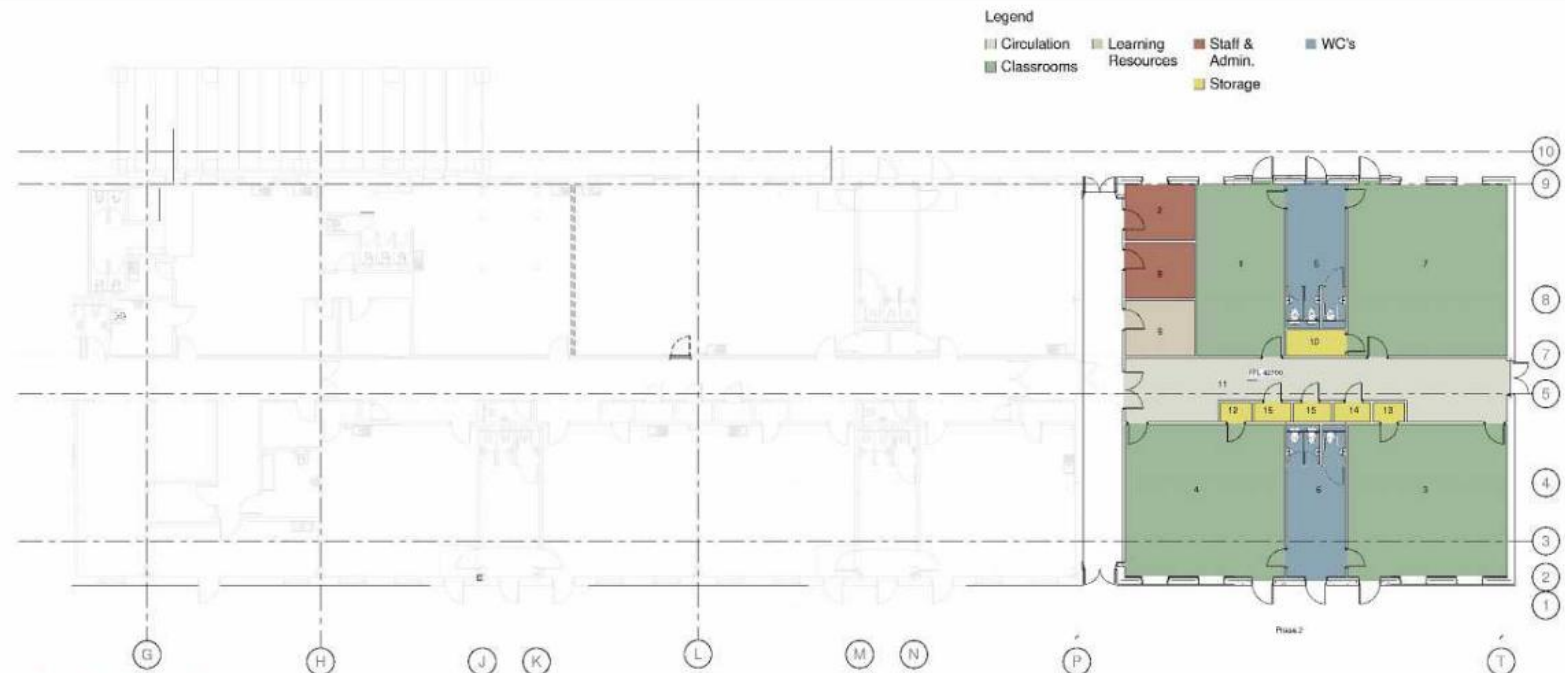

1 Ground Floor-Planning Phase 2
1:100

Finish floor level: 42700

Room Area Schedule - Phase 2		
Room Number	Name	Area
1	Practical Space	34 m ²
2	Meeting	9 m ²
3	Jan Classroom With Sink	55 m ²
4	Jan Classroom With Sink	55 m ²
5	Pupils WC/Cloaks	19 m ²
6	Pupils WC/Cloaks	20 m ²
7	Extensive Infants	62 m ²
8	Meeting	9 m ²
9	Group Room	9 m ²
10	Store (T)	4 m ²
11	Corridor	48 m ²
12	Store (T)	1 m ²
13	Store (T)	1 m ²
14	Store (T)	2 m ²
15	Store (T)	2 m ²
16	Store (T)	2 m ²

Scale 1:100
0 1 10 m

Key Plan - Phase 2

Phase 2

Rev. 01: 01/01/2023: Revised For Tender
Rev. 02: 01/01/2023: Updated Drawing Information
Rev. 03: 01/01/2023: Updated Drawing Information
Rev. 04: 01/01/2023: Updated Drawing Information

arcpartnership

3rd Floor, East West Building, 1 Robinson Way, Nottingham, NG2 0BT
0115 952 0000, www.arcpartnership.co.uk

Nottinghamshire
County Council

Project Name: New Primary School

Project No: 230150

Client: Gateford Park Primary School

Client Ref: 9C/R0989

Drawing No: Proposed Floor Plan Phase 2

Project: Gateford Park Primary School, Phase 2, Nottingham, NG2 0BT

230150-ARC-A02-00-D-4-020002

54 - Review and Authorisation


As indicated

AI

Not to Scale illustration only

Produced by: JW

Date: June 2023

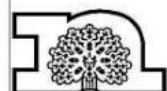

**Nottinghamshire
County Council**

Construction of new 315 (1.5FE) place primary school with 26 place nursery over two phases
Land off Gatekeeper Way, Gateford, Worksop, Nottinghamshire.


Planning Application No. 1/23/00374/CDM

This map is reproduced from Ordnance Survey material with the permission of Ordnance Survey on behalf of the
Controller of Her Majesty's Stationery Office © Crown copyright.
Unauthorised reproduction infringes Crown copyright and may lead to prosecution or civil proceedings. (1000019713) (2023)




Not to Scale
illustration only
Produced by: JW
Date: June 2023


PLAN 7

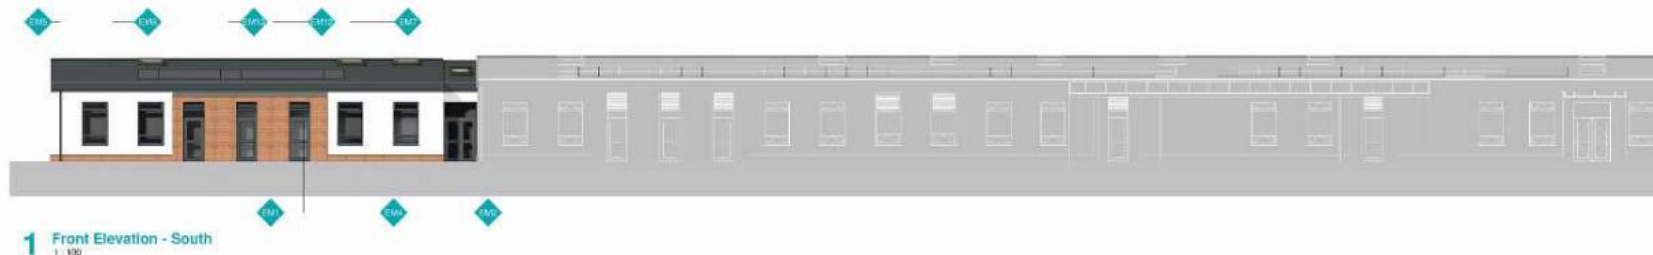

1 Front Elevation - South
1:100

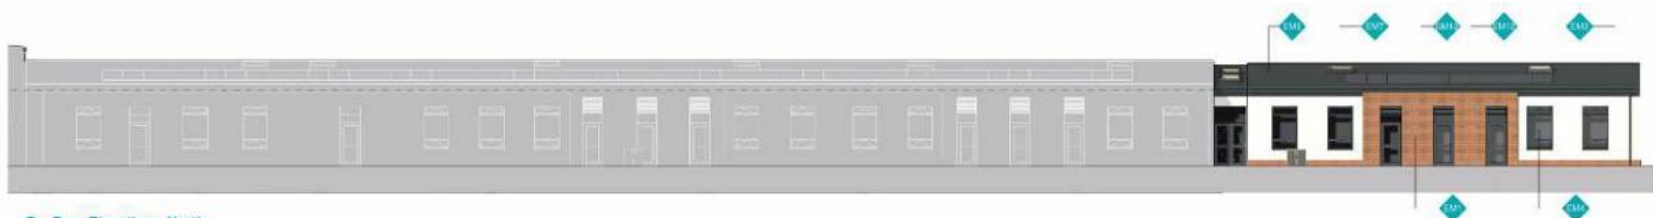

2 Rear Elevation - North
1:100

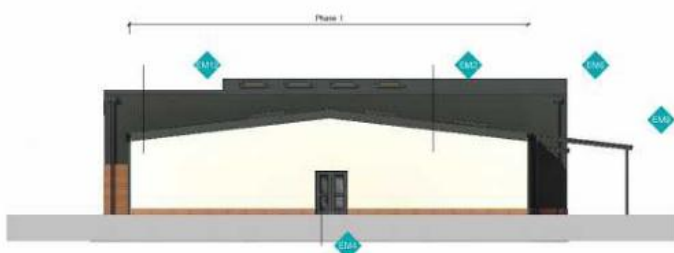

3 Side Elevation - West
1:100

Key - Elevations - Phase 2

Materials			
Material No	Material Text	Material Colour	Material Manufacturer
EM1	Facing Brickwork	Red Red Mull	Weierberger
EM2	Render Weatherly Silbano 1.0mm VC Textured finish	H 9603 Y40R	WBS
EM3	Metal Standing Seam Wall Panel: Kalsip wall system (E clips)	RAL 7016	Kalsip
EM4	PPC Aluminium Windows & Doors	RAL 7016	SAS
EM5	PPC Aluminium Gables & Downpipes	RAL 7016	N/A
EM6	Metal Standing Seam Roof: Kalsip inner-deck roof system (E clips)	RAL 7016	Kalsip
EM7	Roof Windows	RAL 7043	Velux
EM8	Roofpanel Fascia & Soft System	RAL 070 T2 6D	Roofpanel
EM9	Early Years Canopy	RAL 7016	Twinkl
EM10	PPC Aluminium Louvers	RAL 7016	SAS
EM11	Mortar	Golden Brown Light Y74 Cot Copcar Mowat Dark Y97	Tarmac
EM12	External Lighting	N/A	N/A
EM13	PV Panels	N/A	N/A
EM14	Bar and Bird House	Red Red Mull	Weierberger
EM15	Entrance Canopy	RAL 7016	Twinkl

100: 4'10" 00
 200: 8'2" 00
 300: 12'3" 00
 400: 16'4" 00
 500: 20'5" 00
 600: 24'6" 00
 700: 28'7" 00
 800: 32'8" 00
 900: 36'9" 00
 1000: 40'10" 00
 1100: 44'1" 00
 1200: 48'2" 00
 1300: 52'3" 00
 1400: 56'4" 00
 1500: 60'5" 00
 1600: 64'6" 00
 1700: 68'7" 00
 1800: 72'8" 00
 1900: 76'9" 00
 2000: 80'10" 00
 2100: 84'1" 00
 2200: 88'2" 00
 2300: 92'3" 00
 2400: 96'4" 00
 2500: 100'5" 00
 2600: 104'6" 00
 2700: 108'7" 00
 2800: 112'8" 00
 2900: 116'9" 00
 3000: 120'10" 00
 3100: 124'1" 00
 3200: 128'2" 00
 3300: 132'3" 00
 3400: 136'4" 00
 3500: 140'5" 00
 3600: 144'6" 00
 3700: 148'7" 00
 3800: 152'8" 00
 3900: 156'9" 00
 4000: 160'10" 00
 4100: 164'1" 00
 4200: 168'2" 00
 4300: 172'3" 00
 4400: 176'4" 00
 4500: 180'5" 00
 4600: 184'6" 00
 4700: 188'7" 00
 4800: 192'8" 00
 4900: 196'9" 00
 5000: 200'10" 00
 5100: 204'1" 00
 5200: 208'2" 00
 5300: 212'3" 00
 5400: 216'4" 00
 5500: 220'5" 00
 5600: 224'6" 00
 5700: 228'7" 00
 5800: 232'8" 00
 5900: 236'9" 00
 6000: 240'10" 00
 6100: 244'1" 00
 6200: 248'2" 00
 6300: 252'3" 00
 6400: 256'4" 00
 6500: 260'5" 00
 6600: 264'6" 00
 6700: 268'7" 00
 6800: 272'8" 00
 6900: 276'9" 00
 7000: 280'10" 00
 7100: 284'1" 00
 7200: 288'2" 00
 7300: 292'3" 00
 7400: 296'4" 00
 7500: 300'5" 00
 7600: 304'6" 00
 7700: 308'7" 00
 7800: 312'8" 00
 7900: 316'9" 00
 8000: 320'10" 00
 8100: 324'1" 00
 8200: 328'2" 00
 8300: 332'3" 00
 8400: 336'4" 00
 8500: 340'5" 00
 8600: 344'6" 00
 8700: 348'7" 00
 8800: 352'8" 00
 8900: 356'9" 00
 9000: 360'10" 00
 9100: 364'1" 00
 9200: 368'2" 00
 9300: 372'3" 00
 9400: 376'4" 00
 9500: 380'5" 00
 9600: 384'6" 00
 9700: 388'7" 00
 9800: 392'8" 00
 9900: 396'9" 00
 10000: 400'10" 00
 10100: 404'1" 00
 10200: 408'2" 00
 10300: 412'3" 00
 10400: 416'4" 00
 10500: 420'5" 00
 10600: 424'6" 00
 10700: 428'7" 00
 10800: 432'8" 00
 10900: 436'9" 00
 11000: 440'10" 00
 11100: 444'1" 00
 11200: 448'2" 00
 11300: 452'3" 00
 11400: 456'4" 00
 11500: 460'5" 00
 11600: 464'6" 00
 11700: 468'7" 00
 11800: 472'8" 00
 11900: 476'9" 00
 12000: 480'10" 00
 12100: 484'1" 00
 12200: 488'2" 00
 12300: 492'3" 00
 12400: 496'4" 00
 12500: 500'5" 00
 12600: 504'6" 00
 12700: 508'7" 00
 12800: 512'8" 00
 12900: 516'9" 00
 13000: 520'10" 00
 13100: 524'1" 00
 13200: 528'2" 00
 13300: 532'3" 00
 13400: 536'4" 00
 13500: 540'5" 00
 13600: 544'6" 00
 13700: 548'7" 00
 13800: 552'8" 00
 13900: 556'9" 00
 14000: 560'10" 00
 14100: 564'1" 00
 14200: 568'2" 00
 14300: 572'3" 00
 14400: 576'4" 00
 14500: 580'5" 00
 14600: 584'6" 00
 14700: 588'7" 00
 14800: 592'8" 00
 14900: 596'9" 00
 15000: 600'10" 00
 15100: 604'1" 00
 15200: 608'2" 00
 15300: 612'3" 00
 15400: 616'4" 00
 15500: 620'5" 00
 15600: 624'6" 00
 15700: 628'7" 00
 15800: 632'8" 00
 15900: 636'9" 00
 16000: 640'10" 00
 16100: 644'1" 00
 16200: 648'2" 00
 16300: 652'3" 00
 16400: 656'4" 00
 16500: 660'5" 00
 16600: 664'6" 00
 16700: 668'7" 00
 16800: 672'8" 00
 16900: 676'9" 00
 17000: 680'10" 00
 17100: 684'1" 00
 17200: 688'2" 00
 17300: 692'3" 00
 17400: 696'4" 00
 17500: 700'5" 00
 17600: 704'6" 00
 17700: 708'7" 00
 17800: 712'8" 00
 17900: 716'9" 00
 18000: 720'10" 00
 18100: 724'1" 00
 18200: 728'2" 00
 18300: 732'3" 00
 18400: 736'4" 00
 18500: 740'5" 00
 18600: 744'6" 00
 18700: 748'7" 00
 18800: 752'8" 00
 18900: 756'9" 00
 19000: 760'10" 00
 19100: 764'1" 00
 19200: 768'2" 00
 19300: 772'3" 00
 19400: 776'4" 00
 19500: 780'5" 00
 19600: 784'6" 00
 19700: 788'7" 00
 19800: 792'8" 00
 19900: 796'9" 00
 20000: 800'10" 00
 20100: 804'1" 00
 20200: 808'2" 00
 20300: 812'3" 00
 20400: 816'4" 00
 20500: 820'5" 00
 20600: 824'6" 00
 20700: 828'7" 00
 20800: 832'8" 00
 20900: 836'9" 00
 21000: 840'10" 00
 21100: 844'1" 00
 21200: 848'2" 00
 21300: 852'3" 00
 21400: 856'4" 00
 21500: 860'5" 00
 21600: 864'6" 00
 21700: 868'7" 00
 21800: 872'8" 00
 21900: 876'9" 00
 22000: 880'10" 00
 22100: 884'1" 00
 22200: 888'2" 00
 22300: 892'3" 00
 22400: 896'4" 00
 22500: 900'5" 00
 22600: 904'6" 00
 22700: 908'7" 00
 22800: 912'8" 00
 22900: 916'9" 00
 23000: 920'10" 00
 23100: 924'1" 00
 23200: 928'2" 00
 23300: 932'3" 00
 23400: 936'4" 00
 23500: 940'5" 00
 23600: 944'6" 00
 23700: 948'7" 00
 23800: 952'8" 00
 23900: 956'9" 00
 24000: 960'10" 00
 24100: 964'1" 00
 24200: 968'2" 00
 24300: 972'3" 00
 24400: 976'4" 00
 24500: 980'5" 00
 24600: 984'6" 00
 24700: 988'7" 00
 24800: 992'8" 00
 24900: 996'9" 00
 25000: 1000'10" 00
 25100: 1004'1" 00
 25200: 1008'2" 00
 25300: 1012'3" 00
 25400: 1016'4" 00
 25500: 1020'5" 00
 25600: 1024'6" 00
 25700: 1028'7" 00
 25800: 1032'8" 00
 25900: 1036'9" 00
 26000: 1040'10" 00
 26100: 1044'1" 00
 26200: 1048'2" 00
 26300: 1052'3" 00
 26400: 1056'4" 00
 26500: 1060'5" 00
 26600: 1064'6" 00
 26700: 1068'7" 00
 26800: 1072'8" 00
 26900: 1076'9" 00
 27000: 1080'10" 00
 27100: 1084'1" 00
 27200: 1088'2" 00
 27300: 1092'3" 00
 27400: 1096'4" 00
 27500: 1100'5" 00
 27600: 1104'6" 00
 27700: 1108'7" 00
 27800: 1112'8" 00
 27900: 1116'9" 00
 28000: 1120'10" 00
 28100: 1124'1" 00
 28200: 1128'2" 00
 28300: 1132'3" 00
 28400: 1136'4" 00
 28500: 1140'5" 00
 28600: 1144'6" 00
 28700: 1148'7" 00
 28800: 1152'8" 00
 28900: 1156'9" 00
 29000: 1160'10" 00
 29100: 1164'1" 00
 29200: 1168'2" 00
 29300: 1172'3" 00
 29400: 1176'4" 00
 29500: 1180'5" 00
 29600: 1184'6" 00
 29700: 1188'7" 00
 29800: 1192'8" 00
 29900: 1196'9" 00
 30000: 1200'10" 00
 30100: 1204'1" 00
 30200: 1208'2" 00
 30300: 1212'3" 00
 30400: 1216'4" 00
 30500: 1220'5" 00
 30600: 1224'6" 00
 30700: 1228'7" 00
 30800: 1232'8" 00
 30900: 1236'9" 00
 31000: 1240'10" 00
 31100: 1244'1" 00
 31200: 1248'2" 00
 31300: 1252'3" 00
 31400: 1256'4" 00
 31500: 1260'5" 00
 31600: 1264'6" 00
 31700: 1268'7" 00
 31800: 1272'8" 00
 31900: 1276'9" 00
 32000: 1280'10" 00
 32100: 1284'1" 00
 32200: 1288'2" 00
 32300: 1292'3" 00
 32400: 1296'4" 00
 32500: 1300'5" 00
 32600: 1304'6" 00
 32700: 1308'7" 00
 32800: 1312'8" 00
 32900: 1316'9" 00
 33000: 1320'10" 00
 33100: 1324'1" 00
 33200: 1328'2" 00
 33300: 1332'3" 00
 33400: 1336'4" 00
 33500: 1340'5" 00
 33600: 1344'6" 00
 33700: 1348'7" 00
 33800: 1352'8" 00
 33900: 1356'9" 00
 34000: 1360'10" 00
 34100: 1364'1" 00
 34200: 1368'2" 00
 34300: 1372'3" 00
 34400: 1376'4" 00
 34500: 1380'5" 00
 34600: 1384'6" 00
 34700: 1388'7" 00
 34800: 1392'8" 00
 34900: 1396'9" 00
 35000: 1400'10" 00
 35100: 1404'1" 00
 35200: 1408'2" 00
 35300: 1412'3" 00
 35400: 1416'4" 00
 35500: 1420'5" 00
 35600: 1424'6" 00
 35700: 1428'7" 00
 35800: 1432'8" 00
 35900: 1436'9" 00
 36000: 1440'10" 00
 36100: 1444'1" 00
 36200: 1448'2" 00
 36300: 1452'3" 00
 36400: 1456'4" 00
 36500: 1460'5" 00
 36600: 1464'6" 00
 36700: 1468'7" 00
 36800: 1472'8" 00
 36900: 1476'9" 00
 37000: 1480'10" 00
 37100: 1484'1" 00
 37200: 1488'2" 00
 37300: 1492'3" 00
 37400: 1496'4" 00
 37500: 1500'5" 00
 37600: 1504'6" 00
 37700: 1508'7" 00
 37800: 1512'8" 00
 37900: 1516'9" 00
 38000: 1520'10" 00
 38100: 1524'1" 00
 38200: 1528'2" 00
 38300: 1532'3" 00
 38400: 1536'4" 00
 38500: 1540'5" 00
 38600: 1544'6" 00
 38700: 1548'7" 00
 38800: 1552'8" 00
 38900: 1556'9" 00
 39000: 1560'10" 00
 39100: 1564'1" 00
 39200: 1568'2" 00
 39300: 1572'3" 00
 39400: 1576'4" 00
 39500: 1580'5" 00
 39600: 1584'6" 00
 39700: 1588'7" 00
 39800: 1592'8" 00
 39900: 1596'9" 00
 40000: 1600'10" 00
 40100: 1604'1" 00
 40200: 1608'2" 00
 40300: 1612'3" 00
 40400: 1616'4" 00
 40500: 1620'5" 00
 40600: 1624'6" 00
 40700: 1628'7" 00
 40800: 1632'8" 00
 40900: 1636'9" 00
 41000: 1640'10" 00
 41100: 1644'1" 00
 41200: 1648'2" 00
 41300: 1652'3" 00
 41400: 1656'4" 00
 41500: 1660'5" 00
 41600: 1664'6" 00
 41700: 1668'7" 00
 41800: 1672'8" 00
 41900: 1676'9" 00
 42000: 1680'10" 00
 42100: 1684'1" 00
 42200: 1688'2" 00
 42300: 1692'3" 00
 42400: 1696'4" 00
 42500: 1700'5" 00
 42600: 1704'6" 00
 42700: 1708'7" 00
 42800: 1712'8" 00
 42900: 1716'9" 00
 43000: 1720'10" 00
 43100: 1724'1" 00
 43200: 1728'2" 00
 43300: 1732'3" 00
 43400: 1736'4" 00
 43500: 1740'5" 00
 43600: 1744'6" 00
 43700: 1748'7" 00
 43800: 1752'8" 00
 43900: 1756'9" 00
 44000: 1760'10" 00
 44100: 1764'1" 00
 44200: 1768'2" 00
 44300: 1772'3" 00
 44400: 1776'4" 00
 44500: 1780'5" 00
 44600: 1784'6" 00
 44700: 1788'7" 00
 44800: 1792'8" 00
 44900: 1796'9" 00
 45000: 1800'10" 00
 45100: 1804'1" 00
 45200: 1808'2" 00
 45300: 1812'3" 00
 45400: 1816'4" 00
 45500: 1820'5" 00
 45600: 1824'6" 00
 45700: 1828'7" 00
 45800: 1832'8" 00
 45900: 1836'9" 00
 46000: 1840'10" 00
 46100: 1844'1" 00
 46200: 1848'2" 00
 46300: 1852'3" 00
 46400: 1856'4" 00
 46500: 1860'5" 00
 46600: 1864'6" 00
 46700: 1868'7" 00
 46800: 1872'8" 00
 46900: 1876'9" 00
 47000: 1880'10" 00
 47100: 1884'1" 00
 47200: 1888'2" 00
 47300: 1892'3" 00
 47400: 1896'4" 00
 47500: 1900'5" 00
 47600: 1904'6" 00
 47700: 1908'7" 00
 47800: 1912'8" 00
 47900: 1916'9" 00
 48000: 1920'10" 00
 48100: 1924'1" 00
 48200: 1928'2" 00
 48300: 1932'3" 00
 48400: 1936'4" 00
 48500: 1940'5" 00
 48600: 1944'6" 00
 48700: 1948'7" 00
 48800: 1952'8" 00
 48900: 1956'9" 00
 49000: 1960'10" 00
 49100: 1964'1" 00
 49200: 1968'2" 00
 49300: 1972'3" 00
 49400: 1976'4" 00
 49500: 1980'5" 00
 49600: 1984'6" 00
 49700: 1988'7" 00
 49800: 1992'8" 00
 49900: 1996'9" 00
 50000: 2000'10" 00
 50100: 2004'1" 00
 50200: 2008'2" 00
 50300: 2012'3" 00
 50400: 2016'4" 00
 50500: 2020'5" 00
 50600: 2024'6" 00
 50700: 2028'7" 00
 50800: 2032'8" 00
 50900: 2036'9" 00
 51000: 2040'10" 00
 51100: 2044'1" 00
 51200: 2048'2" 00
 51300: 2052'3" 00
 51400: 2056'4" 00
 51500: 2060'5" 00
 51600: 2064'6" 00
 51700: 2068'7" 00
 51800: 2072'8" 00
 51900: 2076'9" 00
 52000: 2080'10" 00
 52100: 2084'1" 00
 52200: 2088'2" 00