




This drawing shall not be used as a substitute for a professional design or construction specification and shall not be used for any other purpose without the written consent of the author. The author shall not be held responsible for any errors or omissions in this drawing. The author shall not be held responsible for any damage or loss of any kind resulting from the use of this drawing. The author shall not be held responsible for any copyright infringement or other legal action taken against the author or the author's firm.

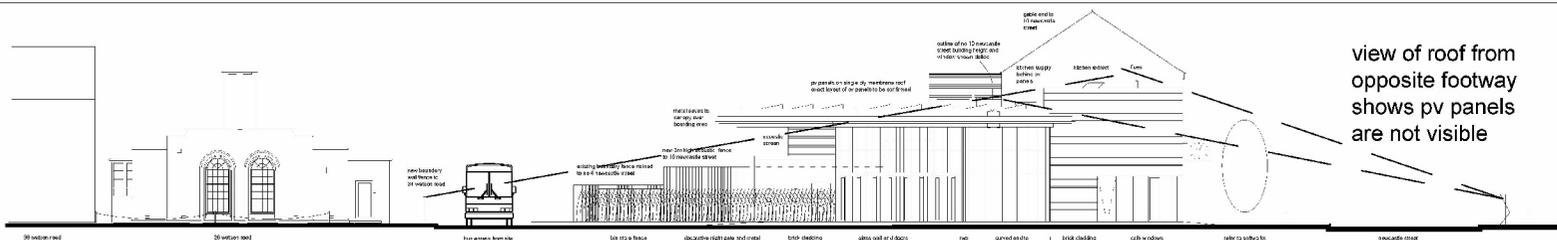


EAST ELEVATION
from watson road

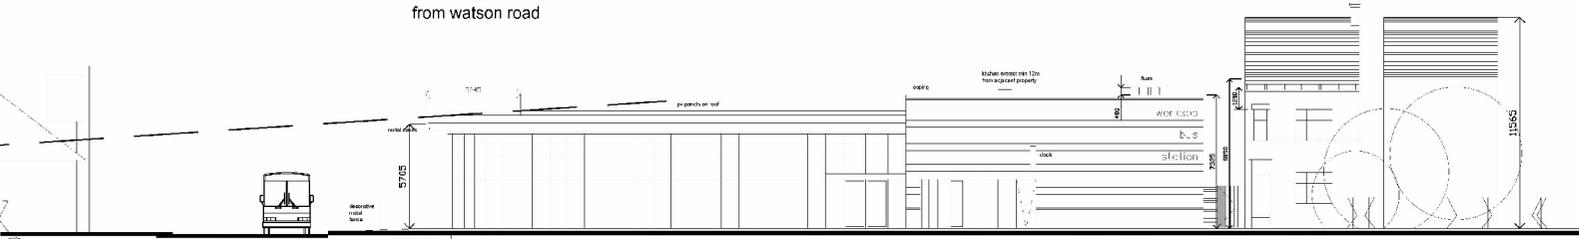

NORTH ELEVATION
from newcastle street

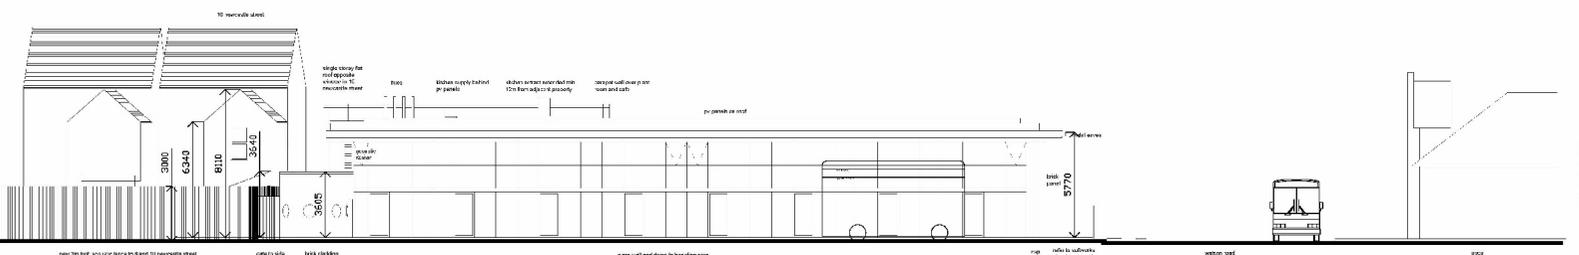

SOUTH ELEVATION
from bus bays/car park

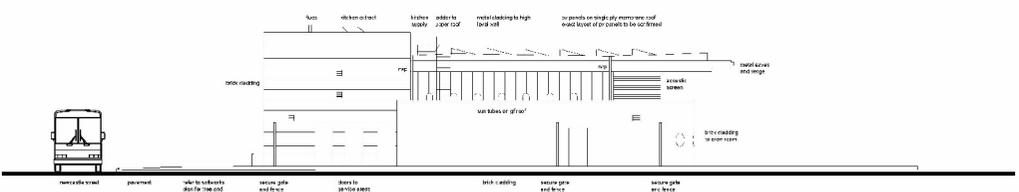

WEST ELEVATION
from 10 newcastle street

5	floor and vent extracts grounded	RP	22-1-14
4	UPDATE FOR PLANNING SUBMISSION	RP	31-10-13
3	window dim coded	RP	28-5-13
2	update	RP	24-5-13
1	various changes	RP	19-11-12

Rev: Description: Date/Author: A/A

Project: WORKSHOP BUS STATION

Project No: 27858

The ELEVATIONS

Scale for all drawings: 1-125 @A1	Project: RP	Date: 16-8-12
1-250 @A3	File: 447	Date:
SK16	Drawn by: 5	Rev: 5



Nottinghamshire County Council
Environment & Resources Department
Property Group



Demolition of No.30 Watson Road and buildings on former florist site. Removal of advertising hoardings and trees. Construction of a new 8-Bay Bus Station incl. Cafe/Retail Unit, Crew Room, Information Office, CCTV Cameras and associated street works and Fencing (incl. 3.0M high Acoustic fencing).
Land at Watson Road / Newcastle Street, Workshop.
Planning Application No. 1/13/01372/CDM

This map is reproduced from Ordnance Survey material with the permission of Ordnance Survey on behalf of the Controller of Her Majesty's Stationery Office © Crown copyright.
Unauthorised reproduction infringes Crown copyright and may lead to prosecution or civil proceedings. (1000019713) (2014)



Not to Scale
Produced by: JW
Date: FEBRUARY 2014

PLAN 5