




EXISTING SOUTH-EAST ELEVATION
SCALE 1:100

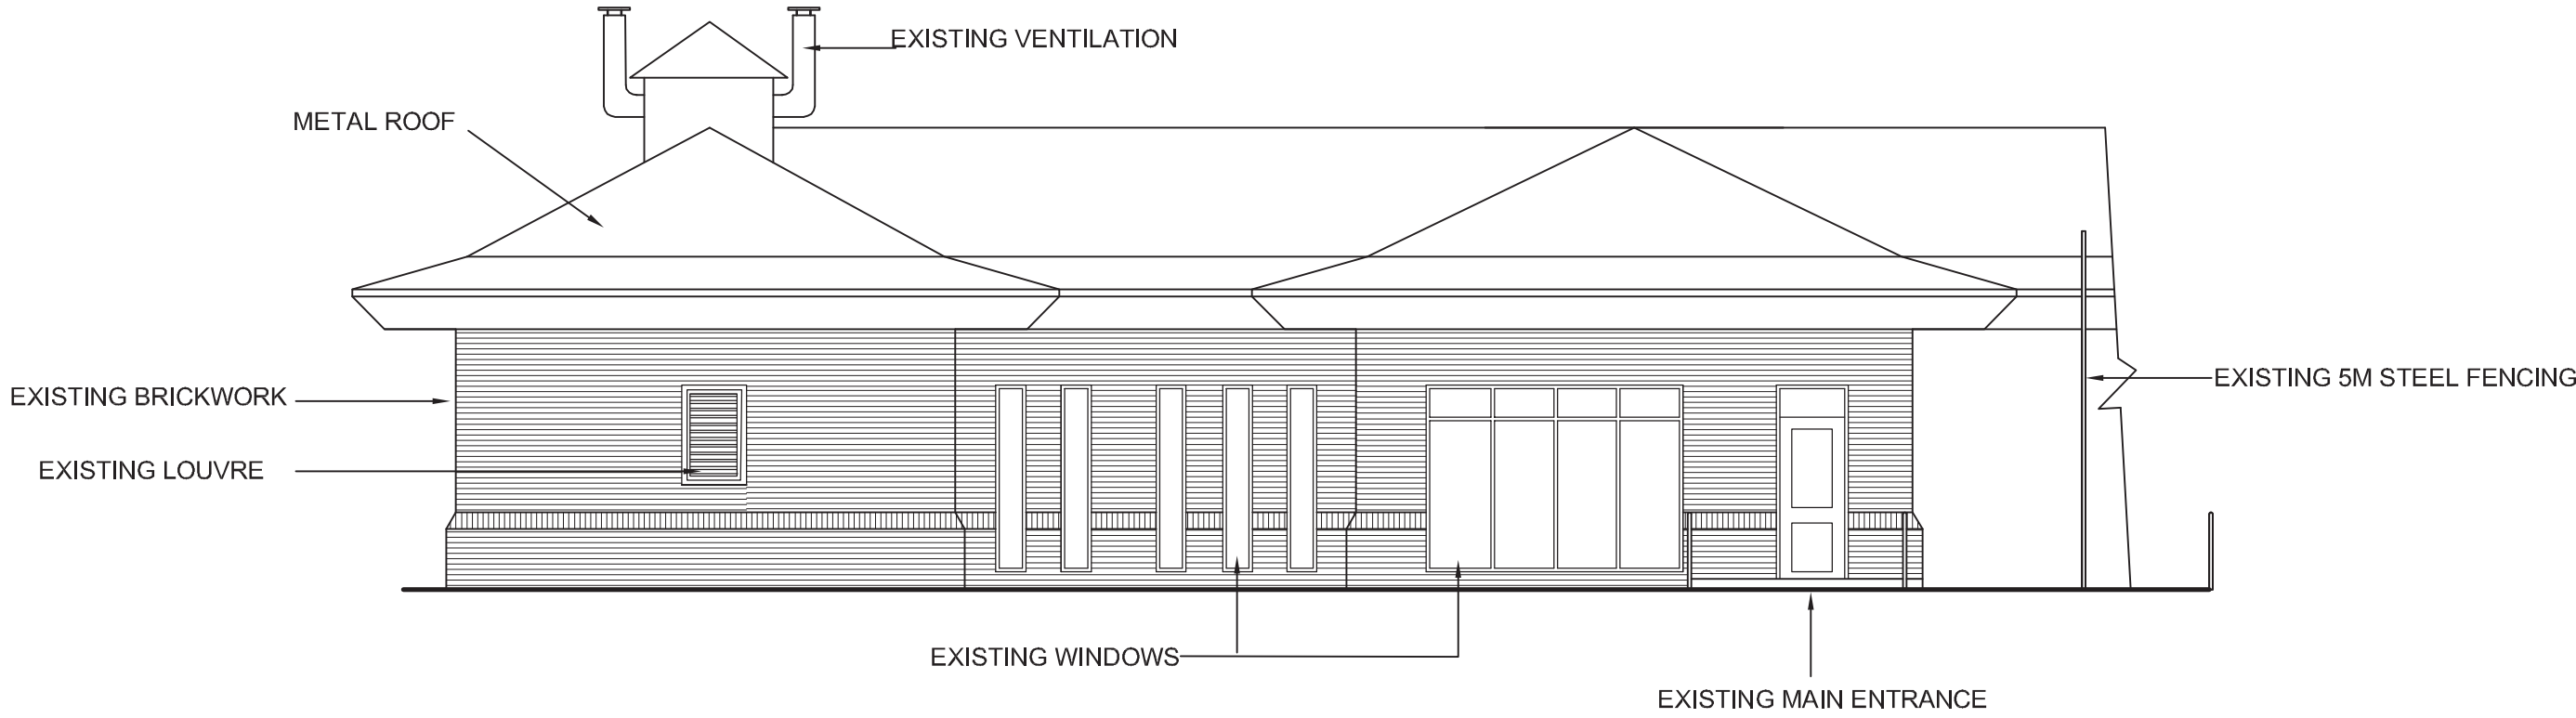

EXISTING NORTH-EAST ELEVATION
SCALE 1:100

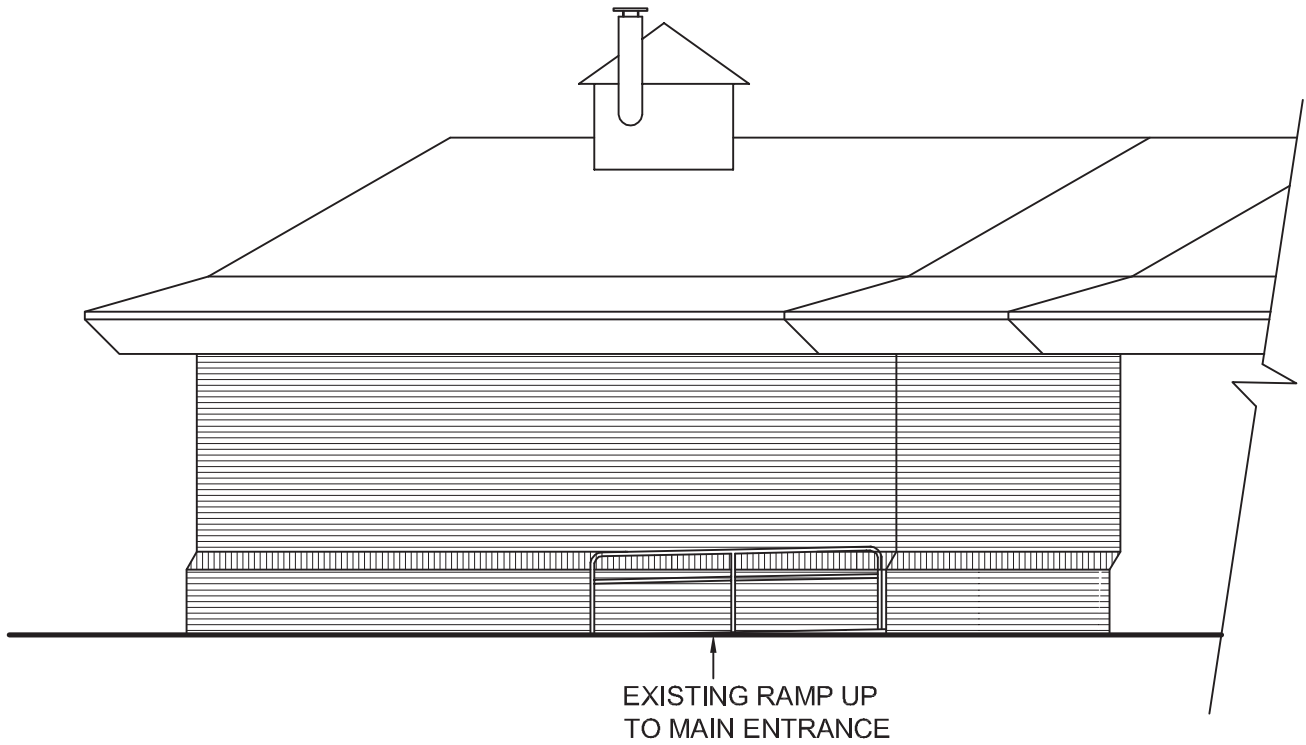

EXISTING NORTH-WEST ELEVATION
SCALE 1:100

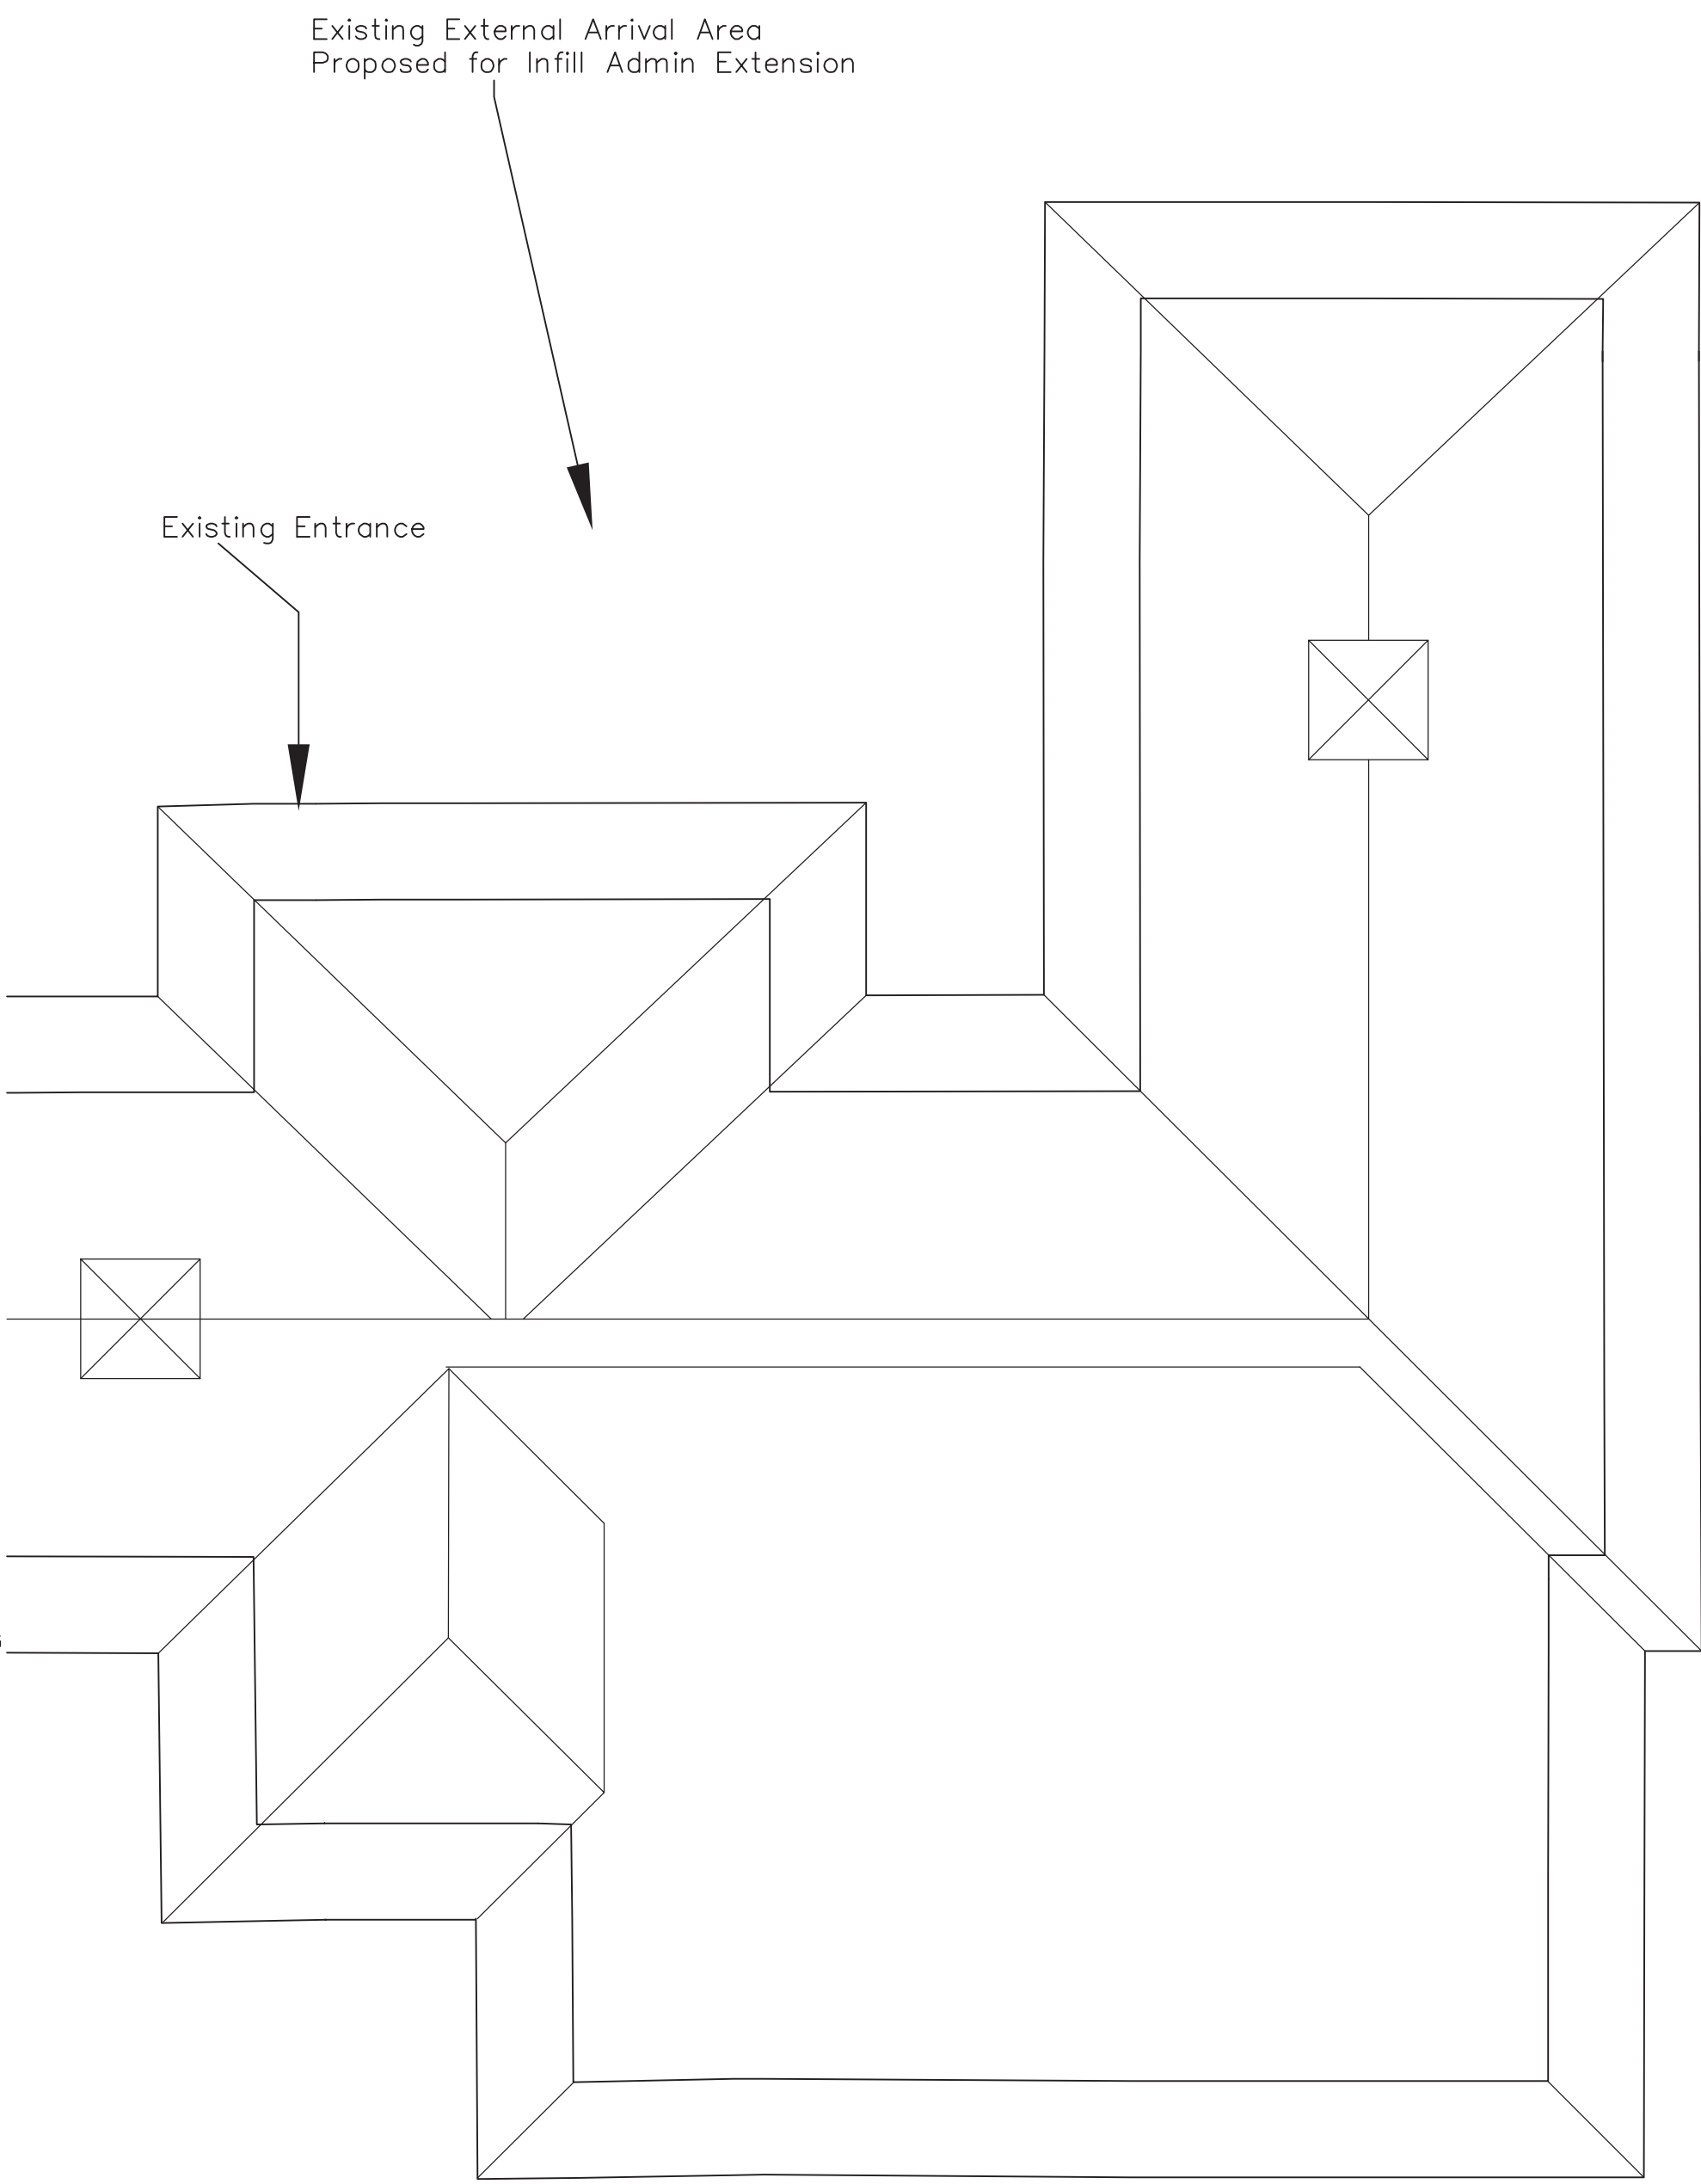

PARTIAL ROOF PLAN TO EXISTING ADMIN ENTRANCE 1:100

Drawing Status			
Preliminary	Building Control	Measurement	Site
Client Approval	Fire Precautions	Tender	As Built
Planning	<input checked="" type="checkbox"/> Pre-Tender	Contract	

This drawing should be read in conjunction with all other design information, drawings and documents including all other design consultants requirements including structural, mechanical, electrical.

All dimensions to be verified on site. Figured dimensions to take preference to those scaled. This drawing is Copyright. The drawing is issued on the condition that it is not copied, reproduced, retained or disclosed to any unauthorised person, either wholly or in part without consent in writing.

Any map on a drawing is based upon Ordnance Survey materials with the permission of Ordnance Survey on behalf of the Controller of Her Majesty's Stationery Office © Crown copyright. Unauthorised reproduction infringes Crown copyright and may lead to prosecution or civil proceedings. (Nottinghamshire County Council) (Licence No.100019/13)

Rev	Description	Drawn	Ch'kd	Auth	Date
-----	-------------	-------	-------	------	------

Project	
Clayfields House	
18-20 Moorbridge Lane	
Stapleford	
Nottingham, NG9 8GU	

Property No.	Project No.
UPRN 06039	P.Y.RE.00001

Title
Admin / Entrance Extension
Rear Workshops and Assoc External Works

Existing Elevations and Partial Roof Plan

Scale for A1 drawing 1 to 100 @A1	Drawn SR/JS	Date 23.08.2013
	Ch'kd	Date
	Auth	Traced

Drawing No.	Rev.
-------------	------

AL(0) 208

FileName: