


PROPOSED SITE LAYOUT

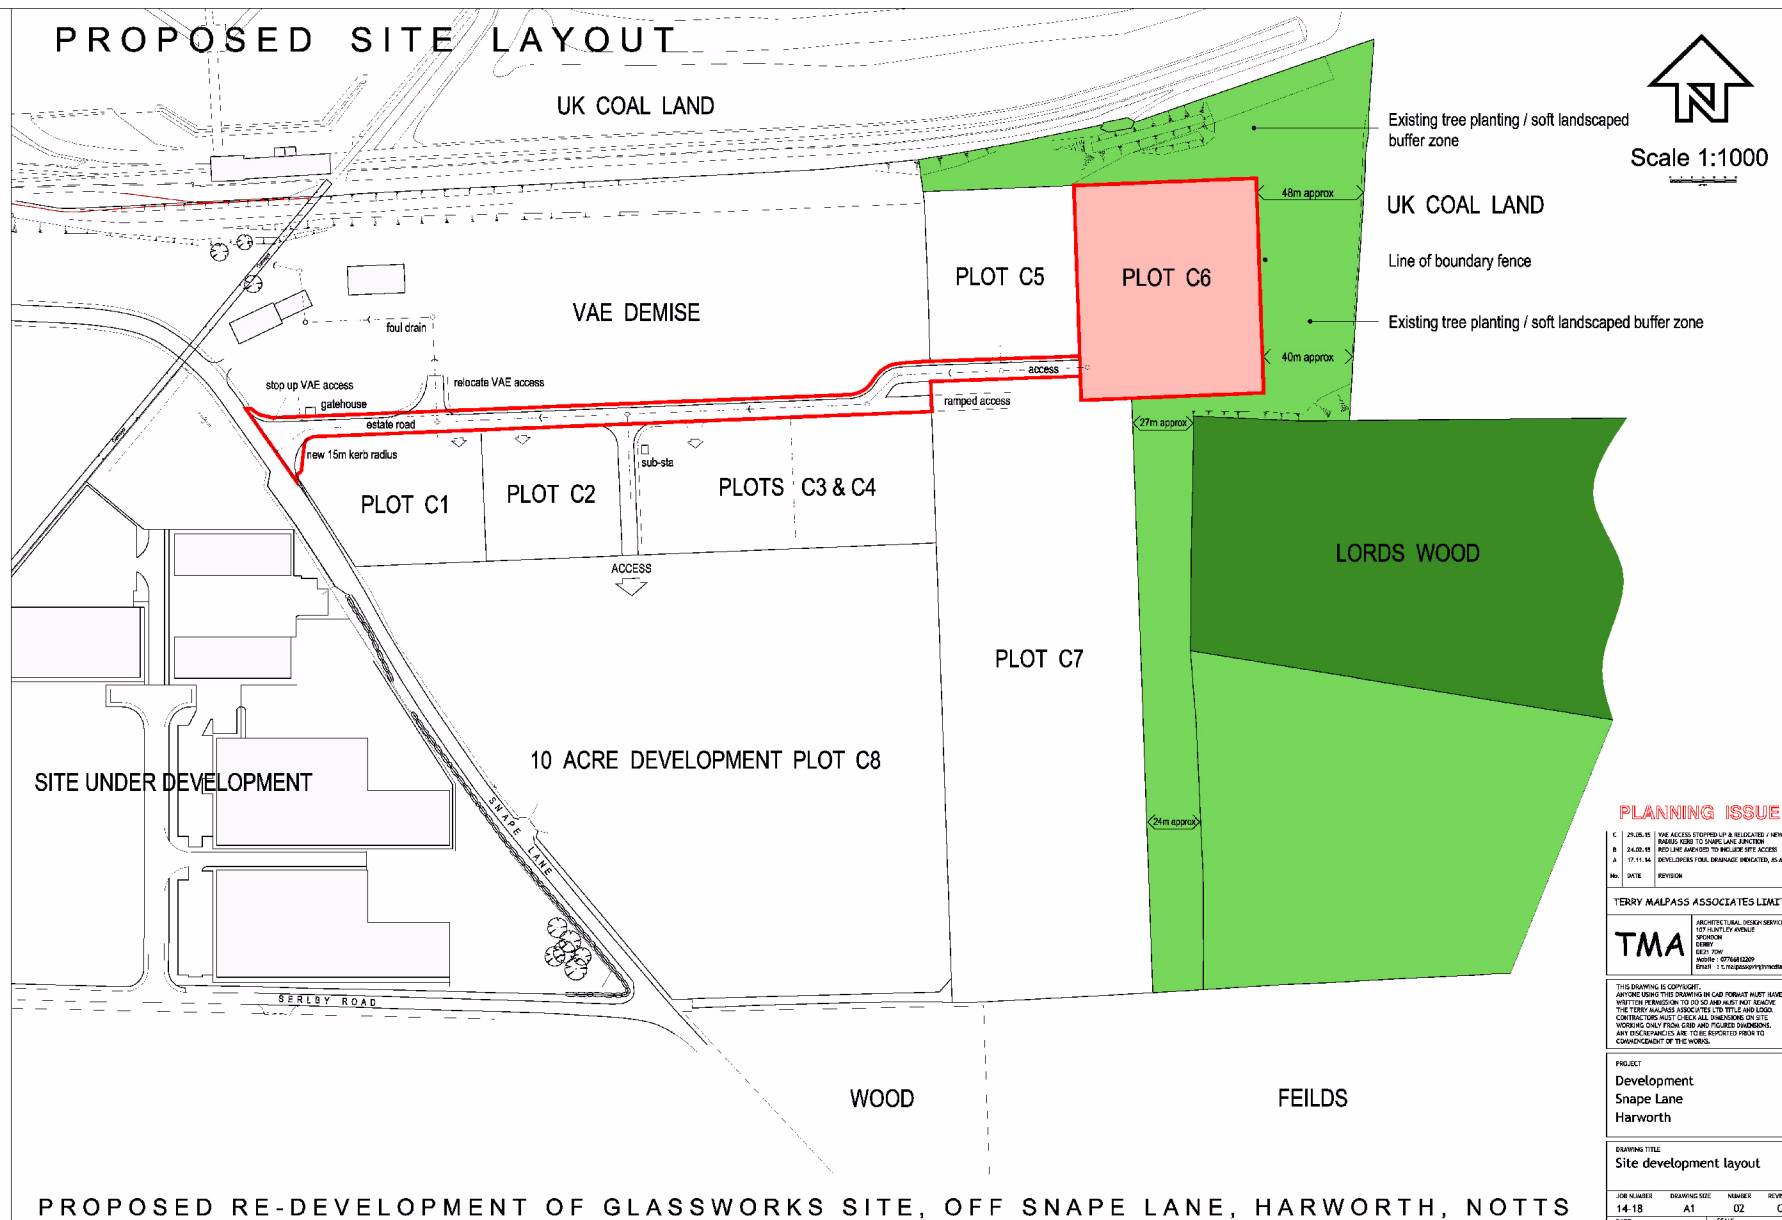

PLANNING ISSUE

NO.	DATE	REVISION
1	17.11.14	DEVELOPERS FOR DRAINAGE DRAINAGE, AS ADVISED

TERRY MALPASS ASSOCIATES LIMITED	
TMA	ARCHITECTURAL DESIGN SERVICES 107 LANTIER AVENUE SHEFFIELD S10 2PP 0114 2774444 Email: t.malpass@tma.co.uk

THIS DRAWING IS COPYRIGHT.
ANYONE USING THIS DRAWING IN CAD FORMAT MUST HAVE
WRITTEN PERMISSION TO DO SO AND MUST NOT REUSE
THE TERRY MALPASS ASSOCIATES LTD TITLE AND LOGO
CONTRACTORS MUST CHECK ALL DIMENSIONS ON SITE
WORKING ONLY FROM GRID ARE FIGURES SHOWN
ANY DISCREPANCIES ARE TO BE REPORTED PRIOR TO
COMMENCEMENT OF THE WORKS.

PROJECT	Development Snape Lane Harworth
---------	---------------------------------------

DRAWING TITLE	Site development layout
---------------	-------------------------

JOB NUMBER	DRAWING SIZE	NUMBER	REVISION
14-18	A1	02	C
DATE	SCALE		
Oct 2014	1:1000 @ A1		



**Nottinghamshire
County Council**

Proposed change of use for a waste metal recycling facility with external storage for plant and machinery, covered storage bays, weighbridge, portakabin accommodation and temporary workshop / store and retrospective application for new estate road.

Vacant development land east of Snape Lane, Harworth, Nottinghamshire.

Planning Application No. 1/15/00368/CDM

This map is reproduced from Ordnance Survey material with the permission of Ordnance Survey on behalf of the Controller of Her Majesty's Stationery Office © Crown copyright.
Unauthorised reproduction infringes Crown copyright and may lead to prosecution or civil proceedings. (1000019713) (2015)



Not to Scale
Produced by: JW
Date: JULY 2015

PLAN 3