
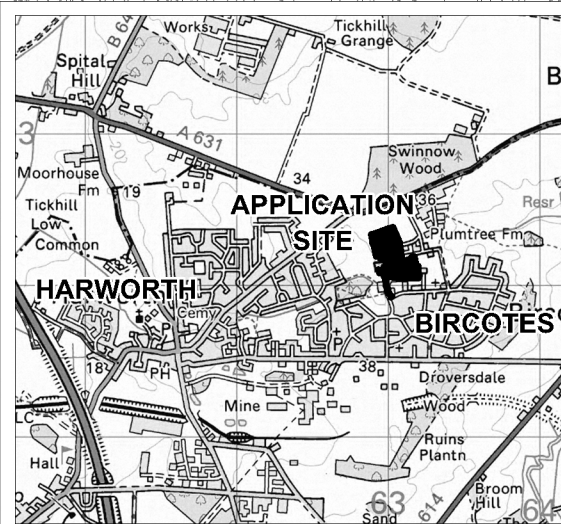


PLAN 1

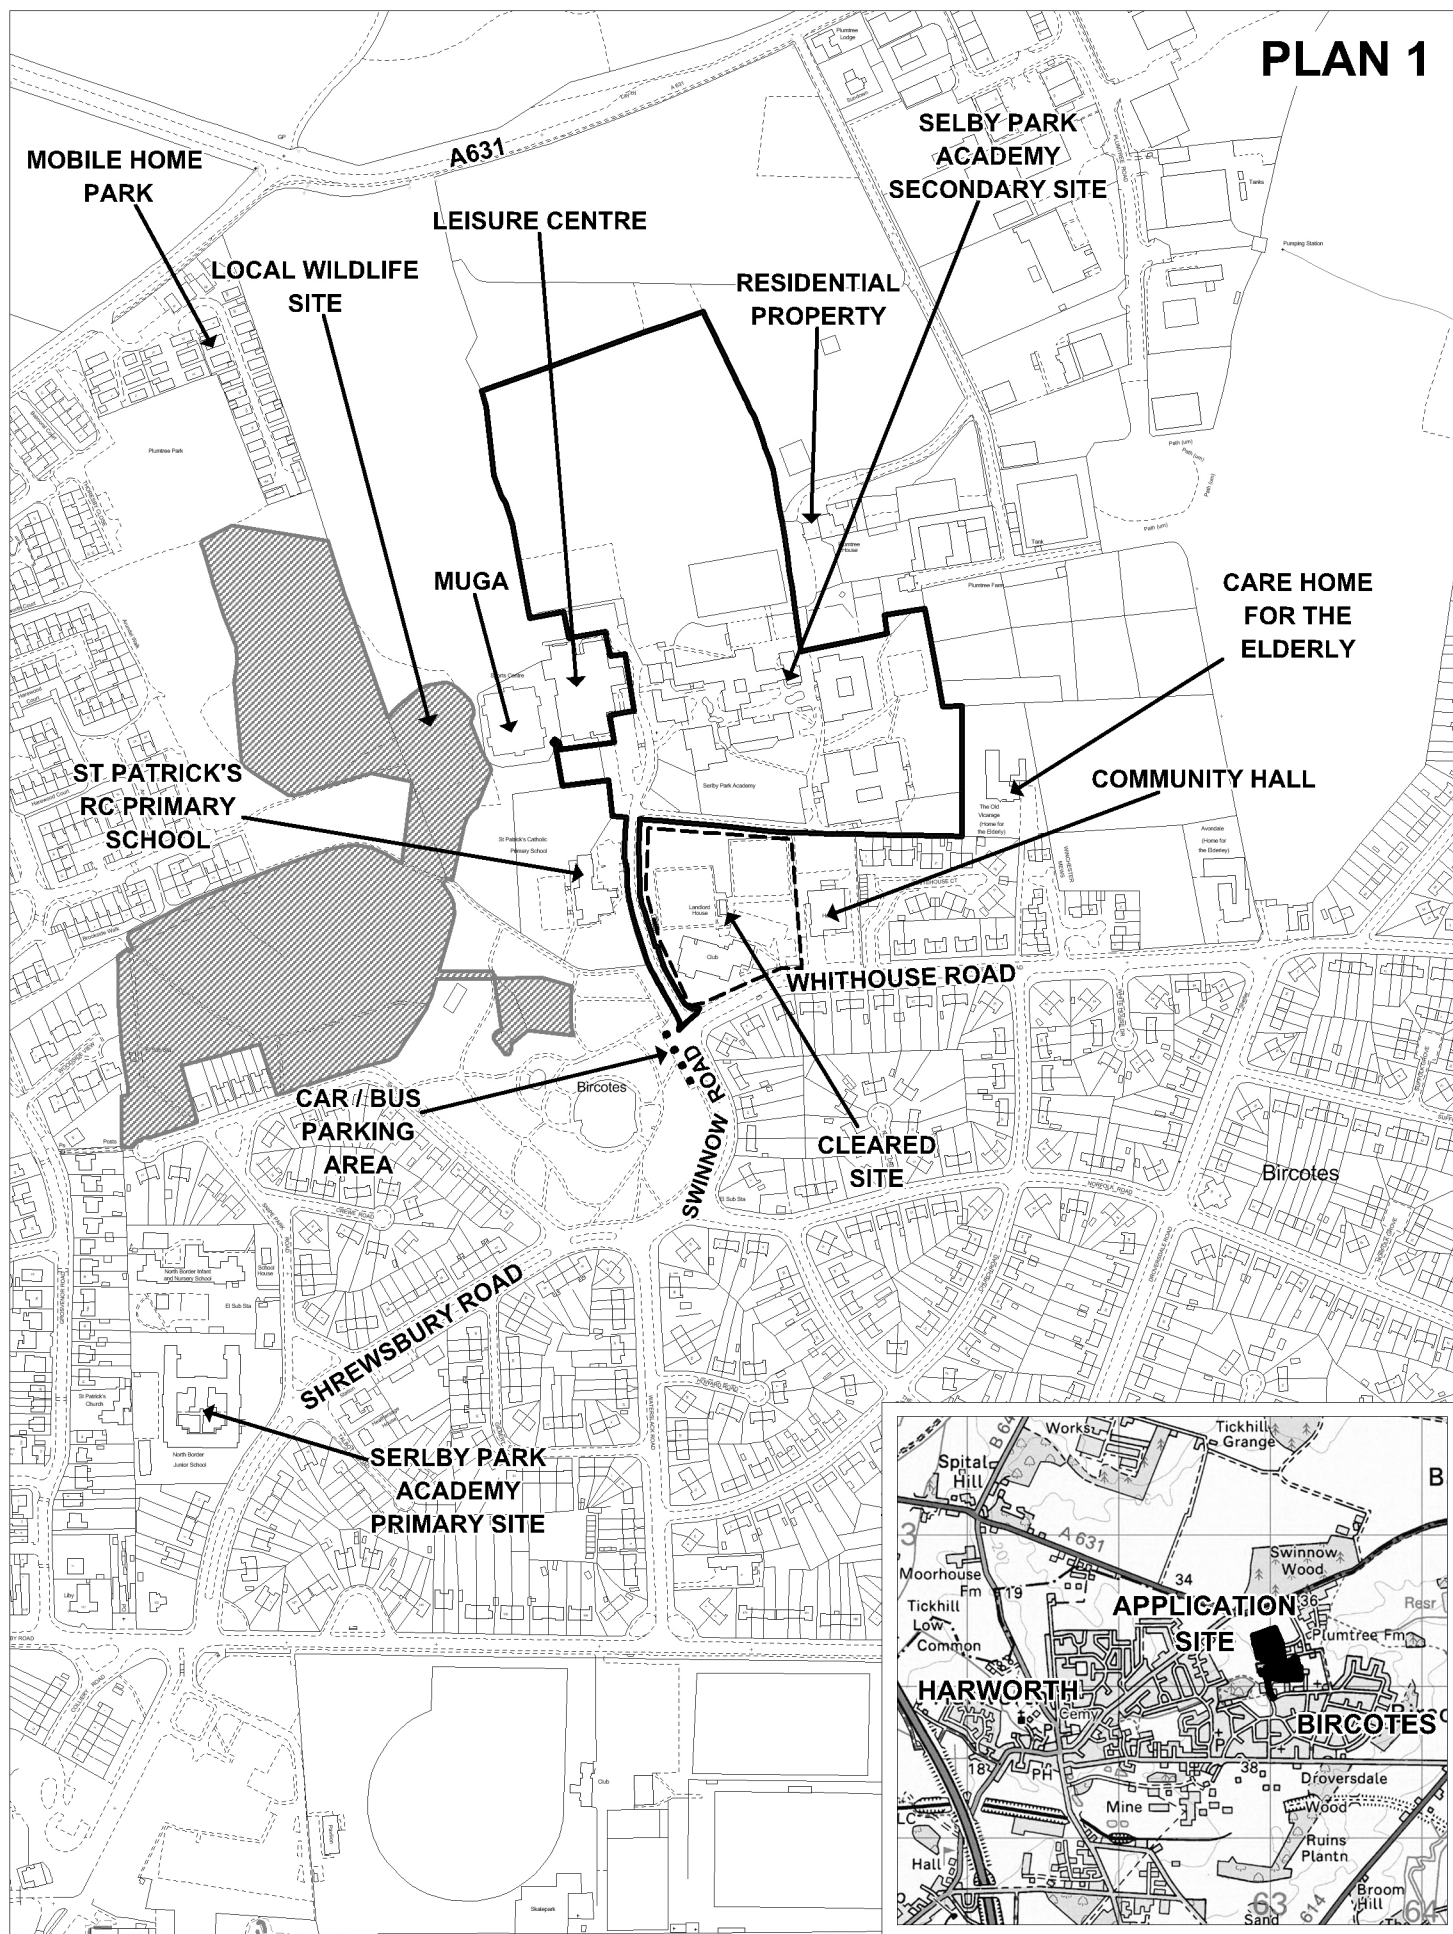

**Nottinghamshire
County Council**

Erection of a three storey replacement school, replacement external sports provision including relocated tennis courts, associated works. Serlby Park Academy, Whitehouse Road, Bircotes, Nottinghamshire. Planning Application No. 1/14/01273/CDM

This map is reproduced from Ordnance Survey material with the permission of Ordnance Survey on behalf of the Controller of Her Majesty's Stationery Office © Crown copyright. Unauthorised reproduction infringes Crown copyright and may lead to prosecution or civil proceedings. (1000019713) (2014)

Scale: 1:5,000
Produced by: JW
Date: NOV 2014

