


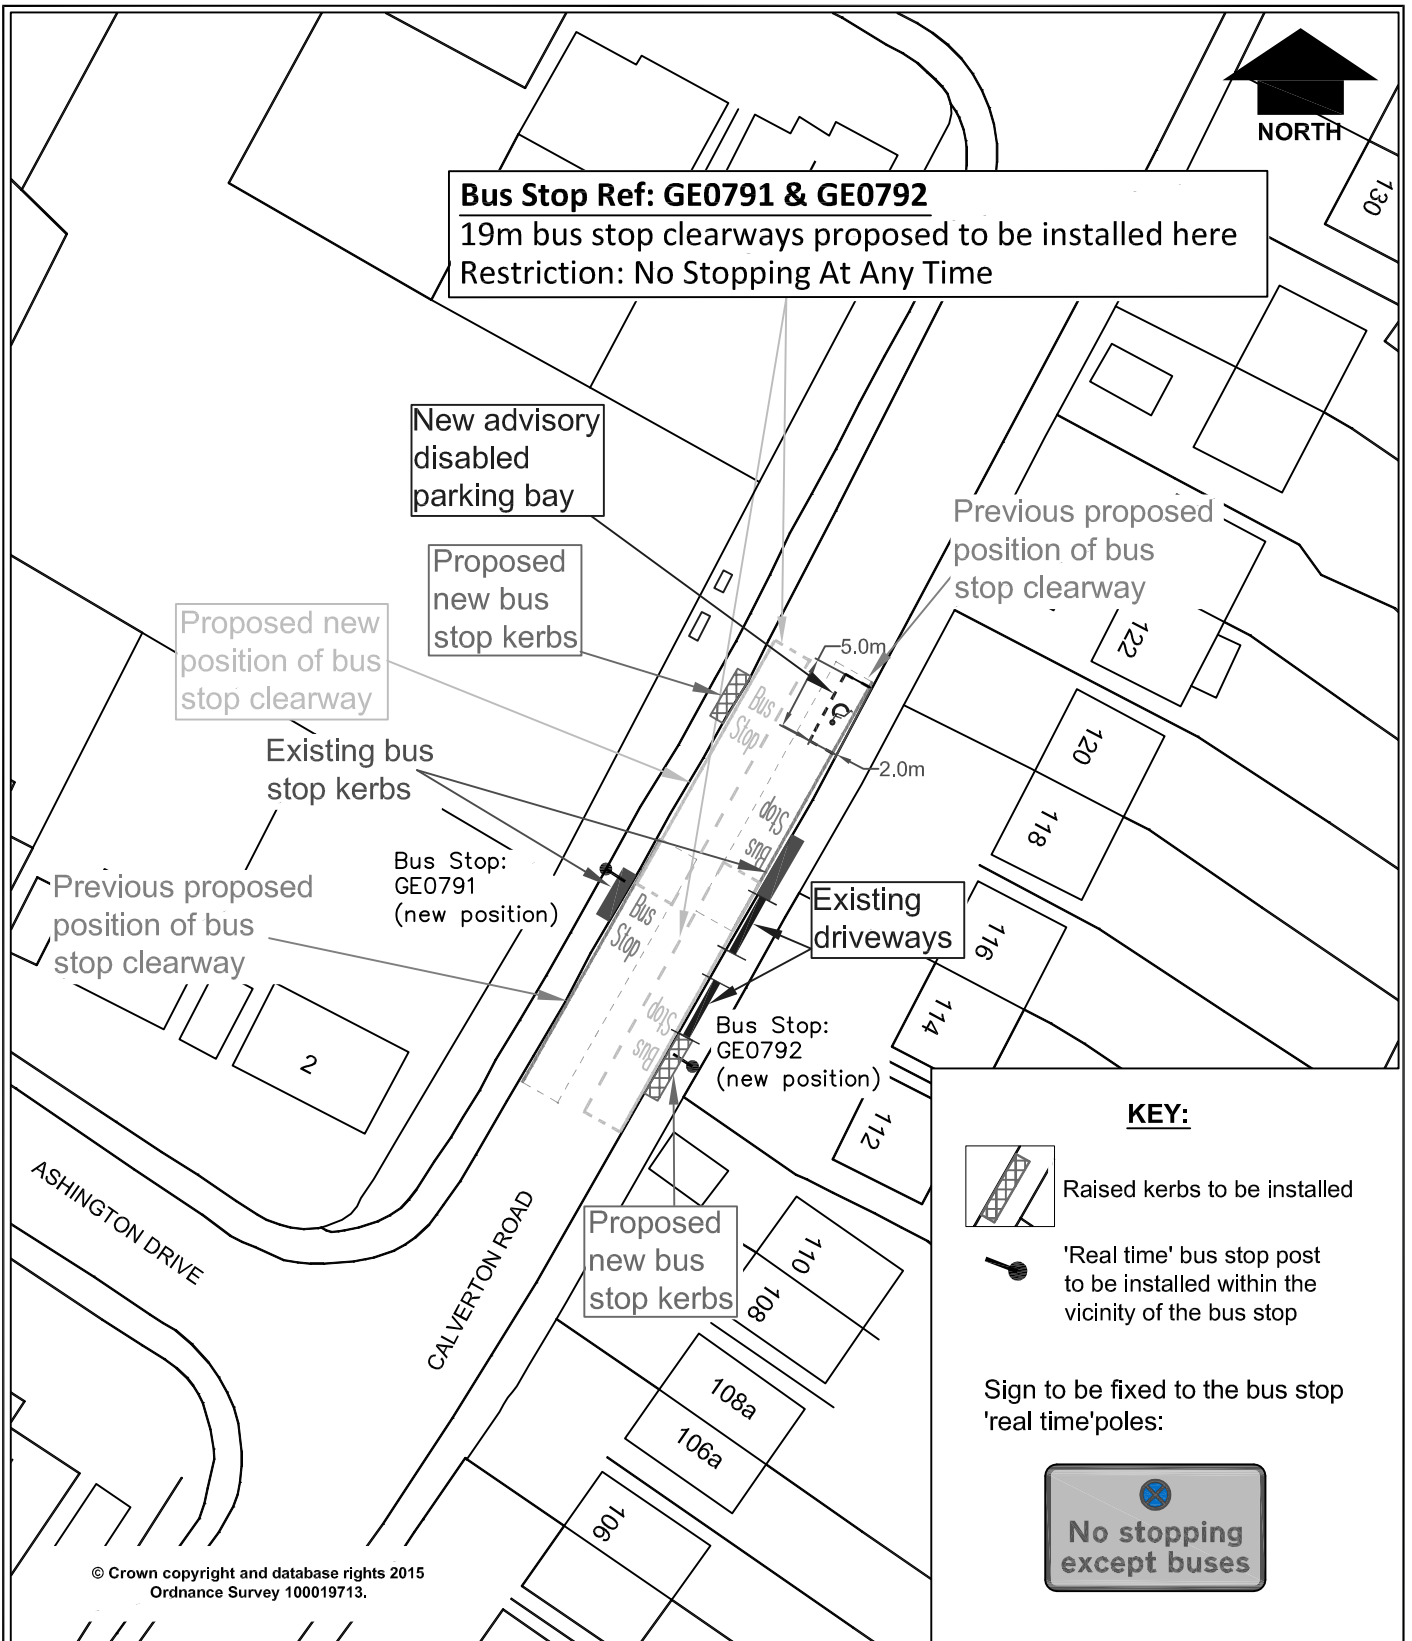

**Bus Stop Ref: GE0791 & GE0792**  
 19m bus stop clearways proposed to be installed here  
 Restriction: No Stopping At Any Time



© Crown copyright and database rights 2015  
 Ordnance Survey 100019713.

**KEY:**




Raised kerbs to be installed



'Real time' bus stop post to be installed within the vicinity of the bus stop

Sign to be fixed to the bus stop 'real time' poles:

**Nottinghamshire  
 County Council**

Trent Bridge House, Fox Road,  
 West Bridgford, Nottingham, NG2 6BJ  
 Tel: 0300 500 80 80

© Nottinghamshire County Council

|              |             |   |  |        |         |
|--------------|-------------|---|--|--------|---------|
| Project      |             | Calverton Road, Arnold<br>Relocation of Bus Stops GE0791 & GE0792 |  | Drawn  | Date    |
|              |             |   |  | J.A.B. | Dec. 15 |
| Property No. | Project No. | P.H.IB.71516.01   |  | Ch'kd  | Date    |
|              |             |   |  | Auth   | Traced  |
| Title        |             |   |  | Scale  |         |
| Plan         |             |   |  | 1:500  |         |
| Drawing No.  |             | H/04078/2142/102  |  | Rev    |         |

Mar 30, 2016 - 11:14am I:\Highways\Projects\5-16\Captain\P.H.IB.71516.01 Calverton Road Arnold\Improvements\CAD\Calverton Road, Arnold.dwg