


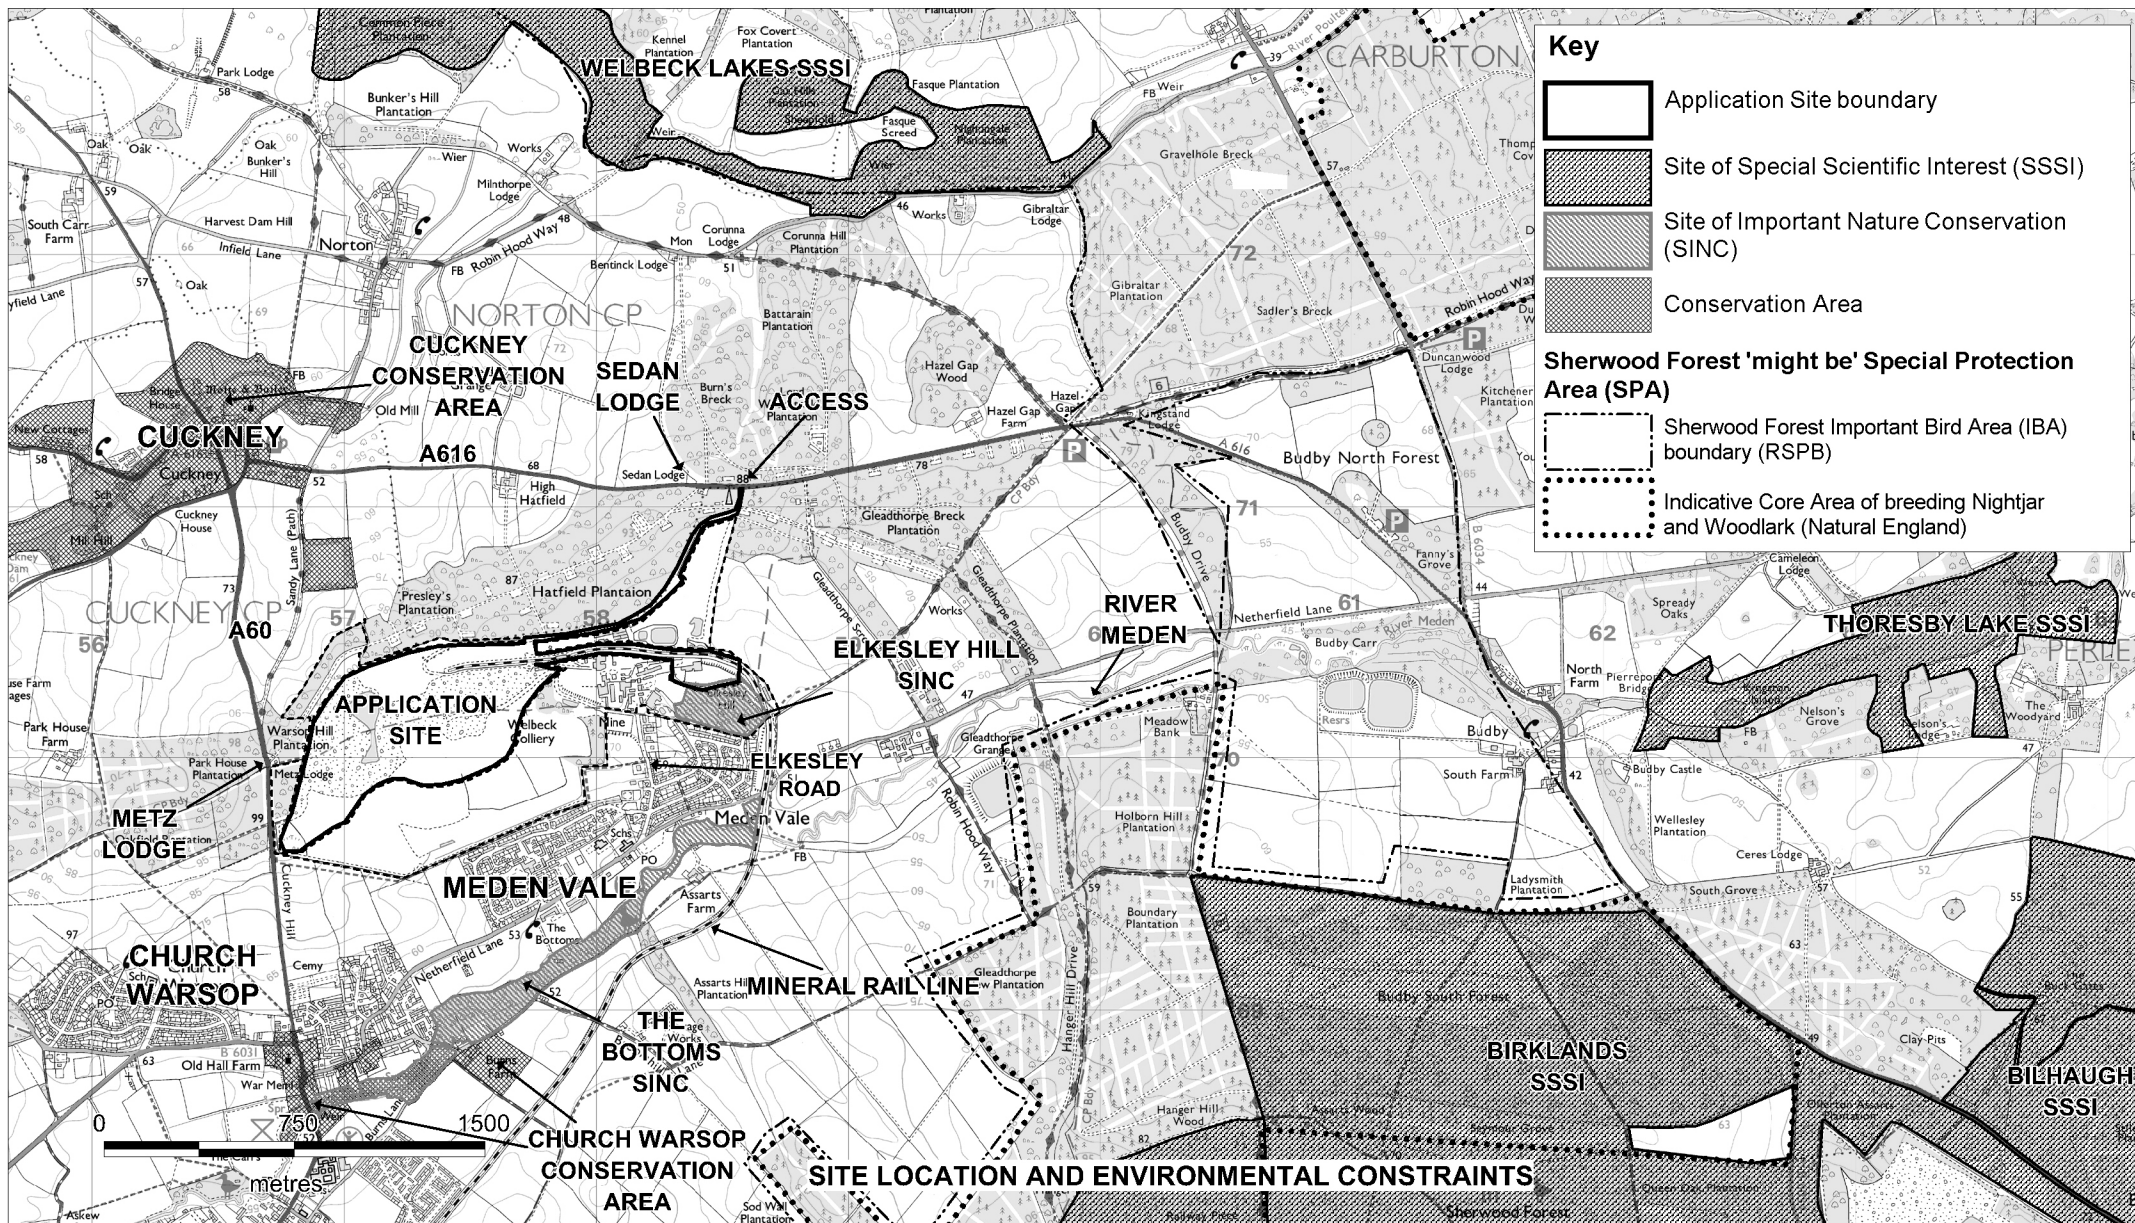

**Nottinghamshire  
County Council**

Variation of condition 28 (requirement to have existing rail line in place and in good working order), of planning permission 1/60/12/00001 and 2/2012/0072/NT to allow an extended time to comply by 12 months. Welbeck Colliery, Meden Vale, Mansfield.

This map is reproduced from Ordnance Survey material with the permission of Ordnance Survey on behalf of the Controller of Her Majesty's Stationery Office © Crown copyright.  
Unauthorised reproduction infringes Crown copyright and may lead to prosecution or civil proceedings. (1000019713) (2014)



Scale 1:30,000

Produced by: JW

Date: MARCH 2014

**PLAN 2**