
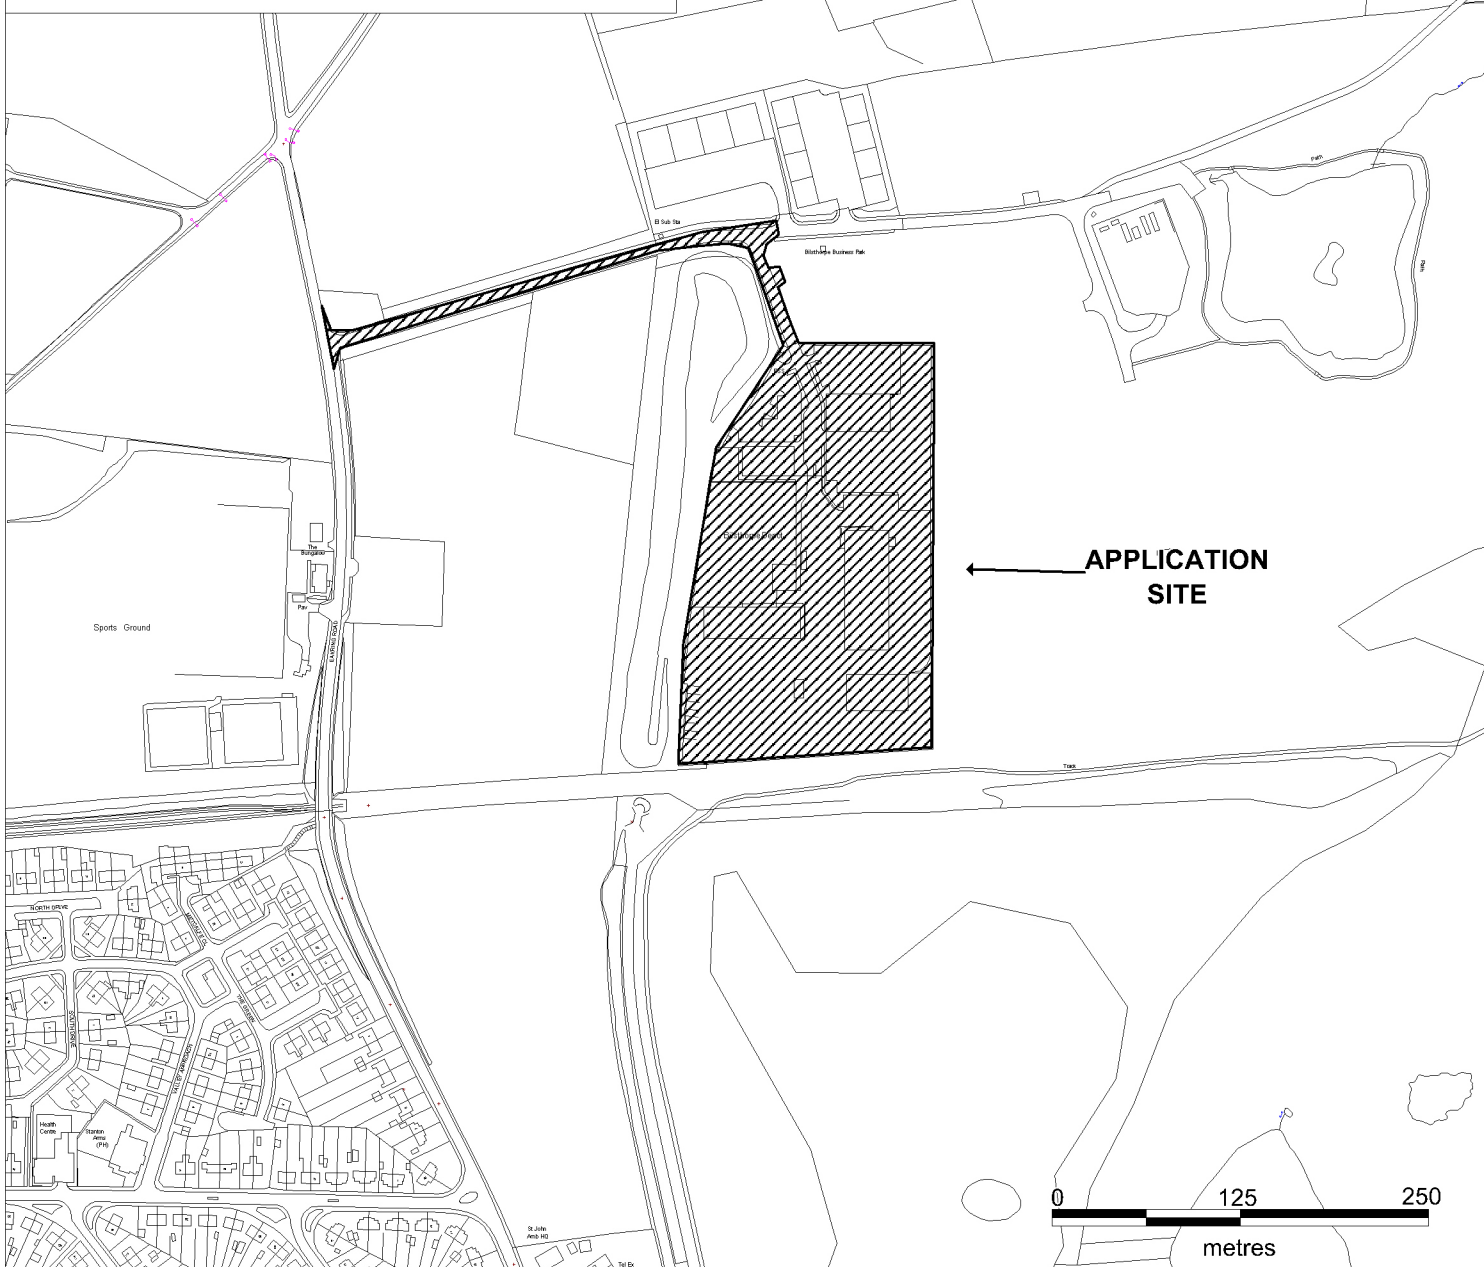


PLAN 1

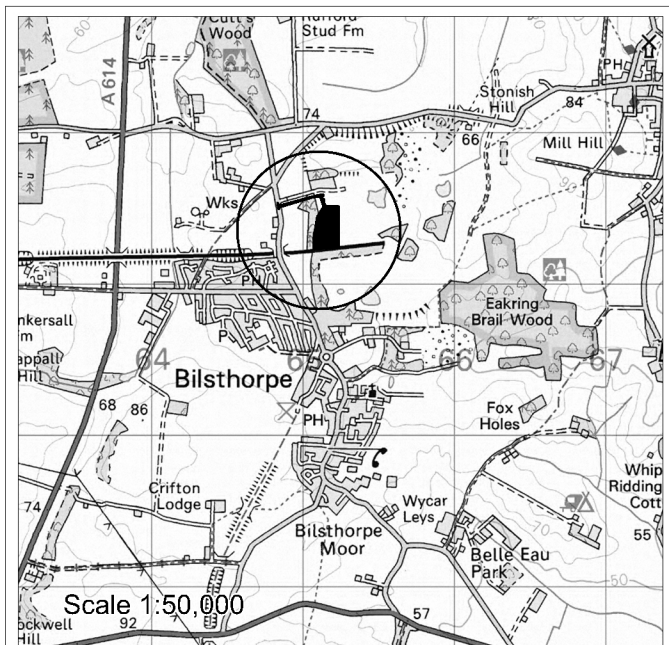

**Nottinghamshire
County Council**

Erection of a modular building with link canopy.
Bilsthorpe Highways Depot, Bilsthorpe Business Park,
Bilsthorpe, Nottinghamshire.
Planning Application No. 3/16/00224/FULR3N

This map is reproduced from Ordnance Survey material with the permission of Ordnance Survey on behalf of the
Controller of Her Majesty's Stationery Office © Crown copyright.
Unauthorised reproduction infringes Crown copyright and may lead to prosecution or civil proceedings. (1000019713) (2016)



Scale 1:5,000
Produced by: JW
Date: MARCH 2016