


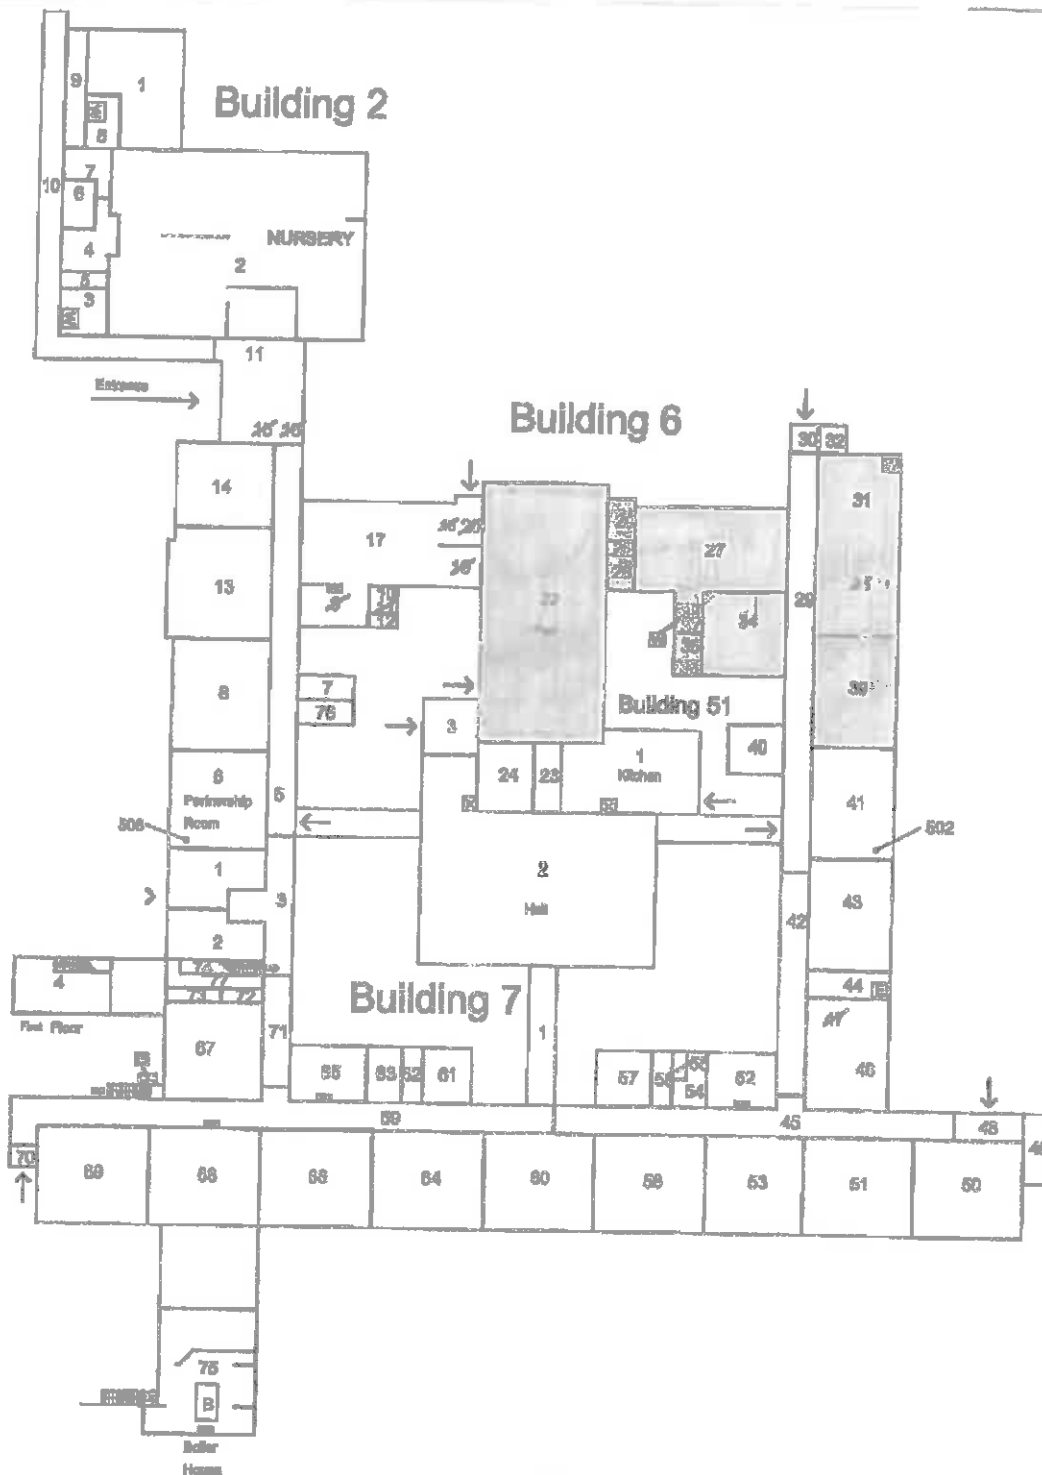

Environment & Resources Trent Bridge House, Fox Road, West Bridgford, Nottingham, NG2 6BU Tel: 0115 9732822 	Project		Drawn	Date
	OLLERTON PRIMARY		EW	OCT'12
	Property No.	Project No.	Client	Date
	1196		Appl	Issued
	Title			Scale
	ROOM PLAN			NTS
© Nottinghamshire County Council	Drawing No.		Rev.	
	C.1196 - 5			