


# Transfer of Greenspace and Stoney Lane footpath at Bilsthorpe Plan B

Plan provided by: dlc

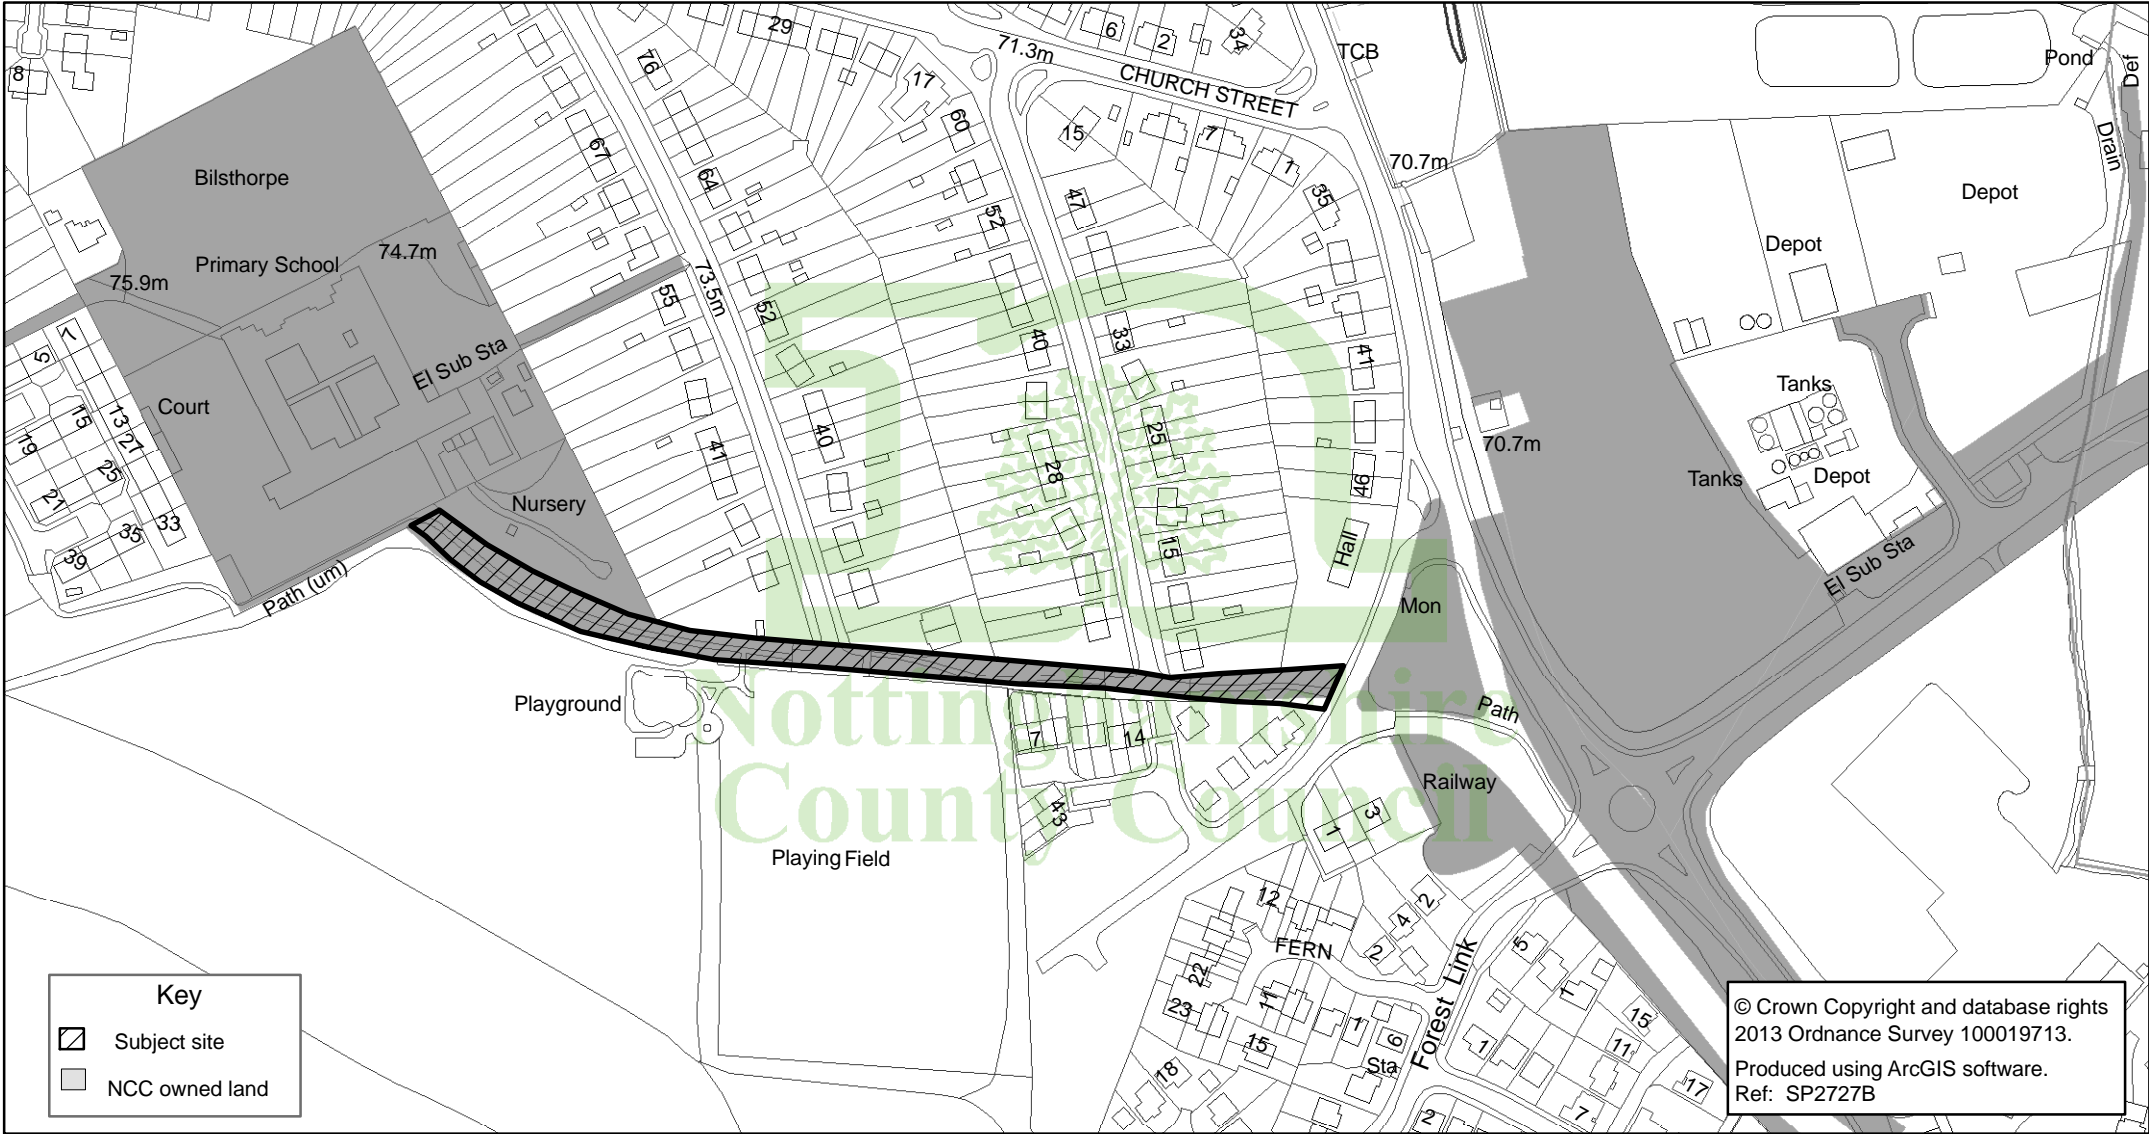

Jas Hundal  
Service Director  
Transport, Property & Environment  
Environment & Resources Department

Scale 1:2,500  
0 25 50 100 Metres

