


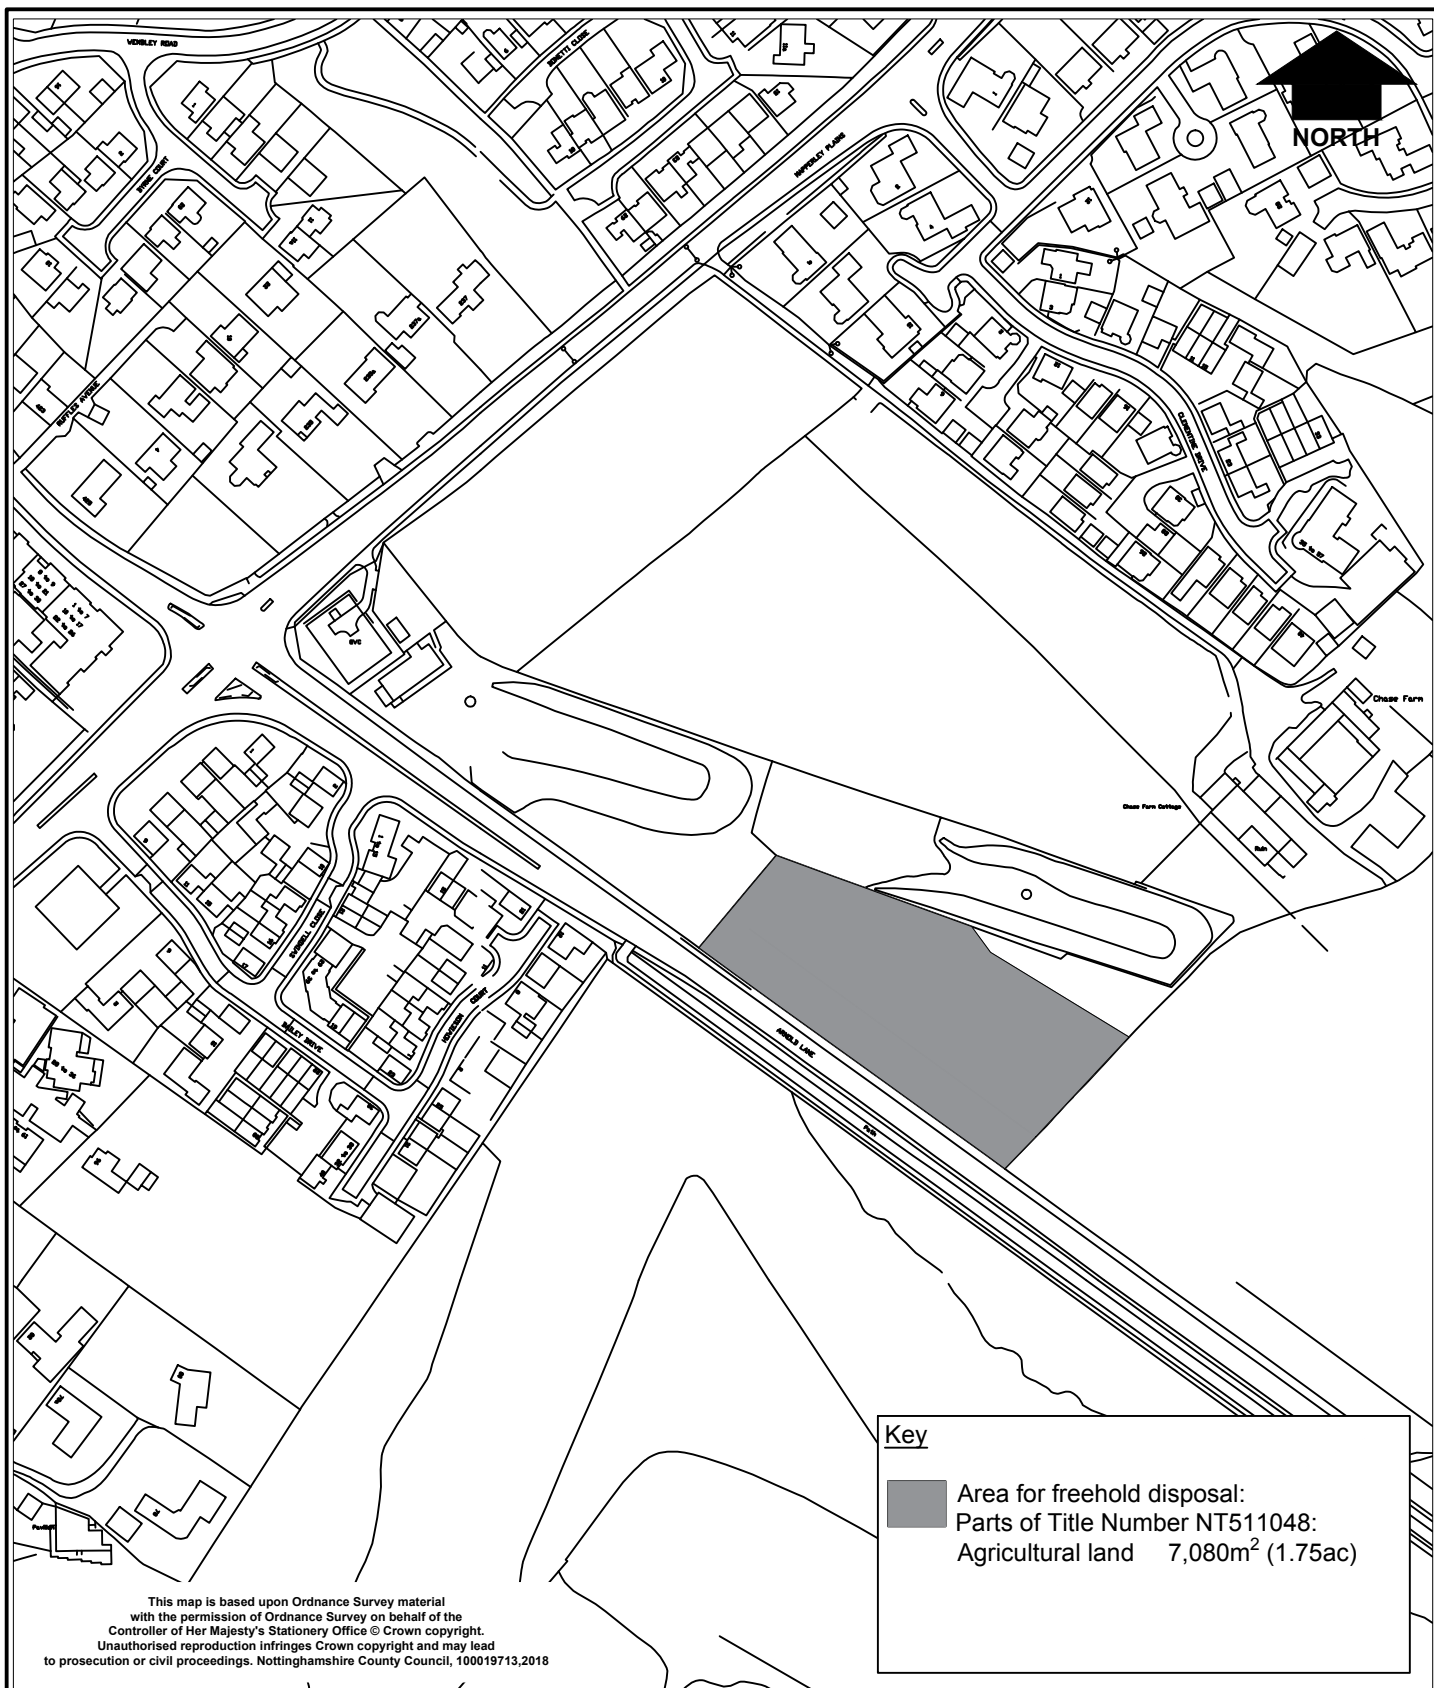

in partnership with



**Nottinghamshire
County Council**

www.viaem.co.uk Tel 0115 804 2100
Bilthorpe Depot, Bilthorpe Business Park,
Bilthorpe, Nottinghamshire NG22 8ST

Project		Drawn	Date
Gedling Access Road		AL	29/11/19
Status	Project No.	Chkd	Date
	HW00590	MB	29/11/19
Title	Auth		Traced
Land off Arnold Lane, Gedling: Land Disposal		MB	
Drawing No.	Scale		Rev
HW00590/337	1:2,500 @ A4		