


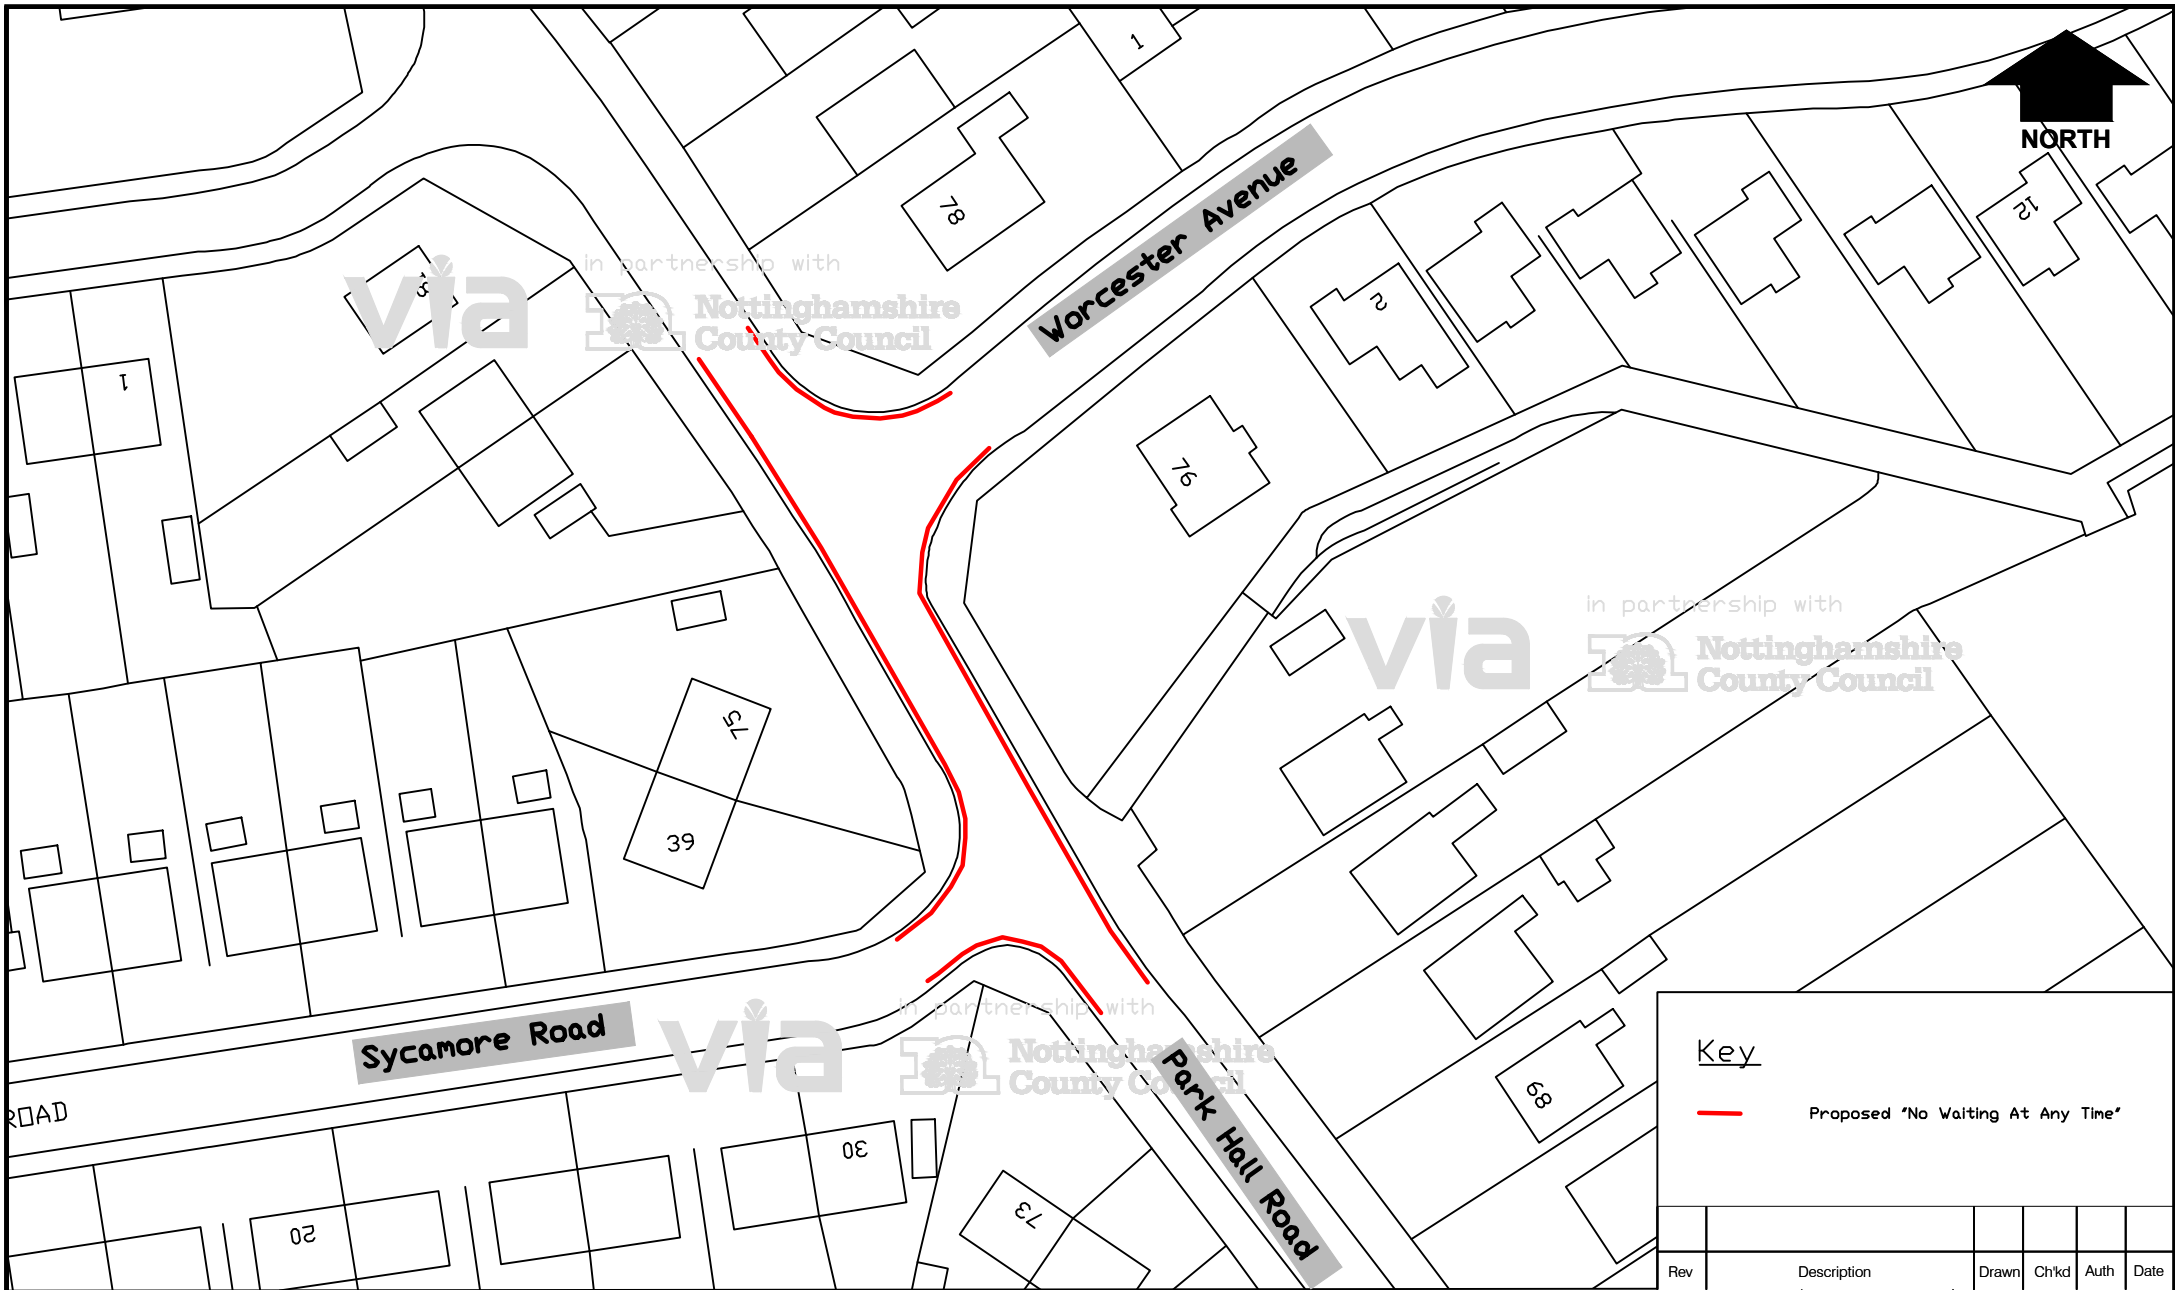

Key


— Proposed 'No Waiting At Any Time'

Rev	Description	Drawn	Chkd	Auth	Date
		JE			12/17
		SW			12/17
		Auth			Traced
		Rev			Scale



in partnership with
**Nottinghamshire
County Council**
www.viaem.co.uk Tel 01623 873873
Bilsthorpe Depot, Bilsthorpe,
Business Park, Bilsthorpe,
Nottinghamshire NG22 8ST

Project	Mansfield Combined TRQs				Drawn	JE	Date	12/17
Status	Project No. HW10348				Chkd	SW	Date	12/17
Title	Park Hall Road Proposed DYL's				Auth			
Drawing No.	H/TRQ/2613/001				Rev			

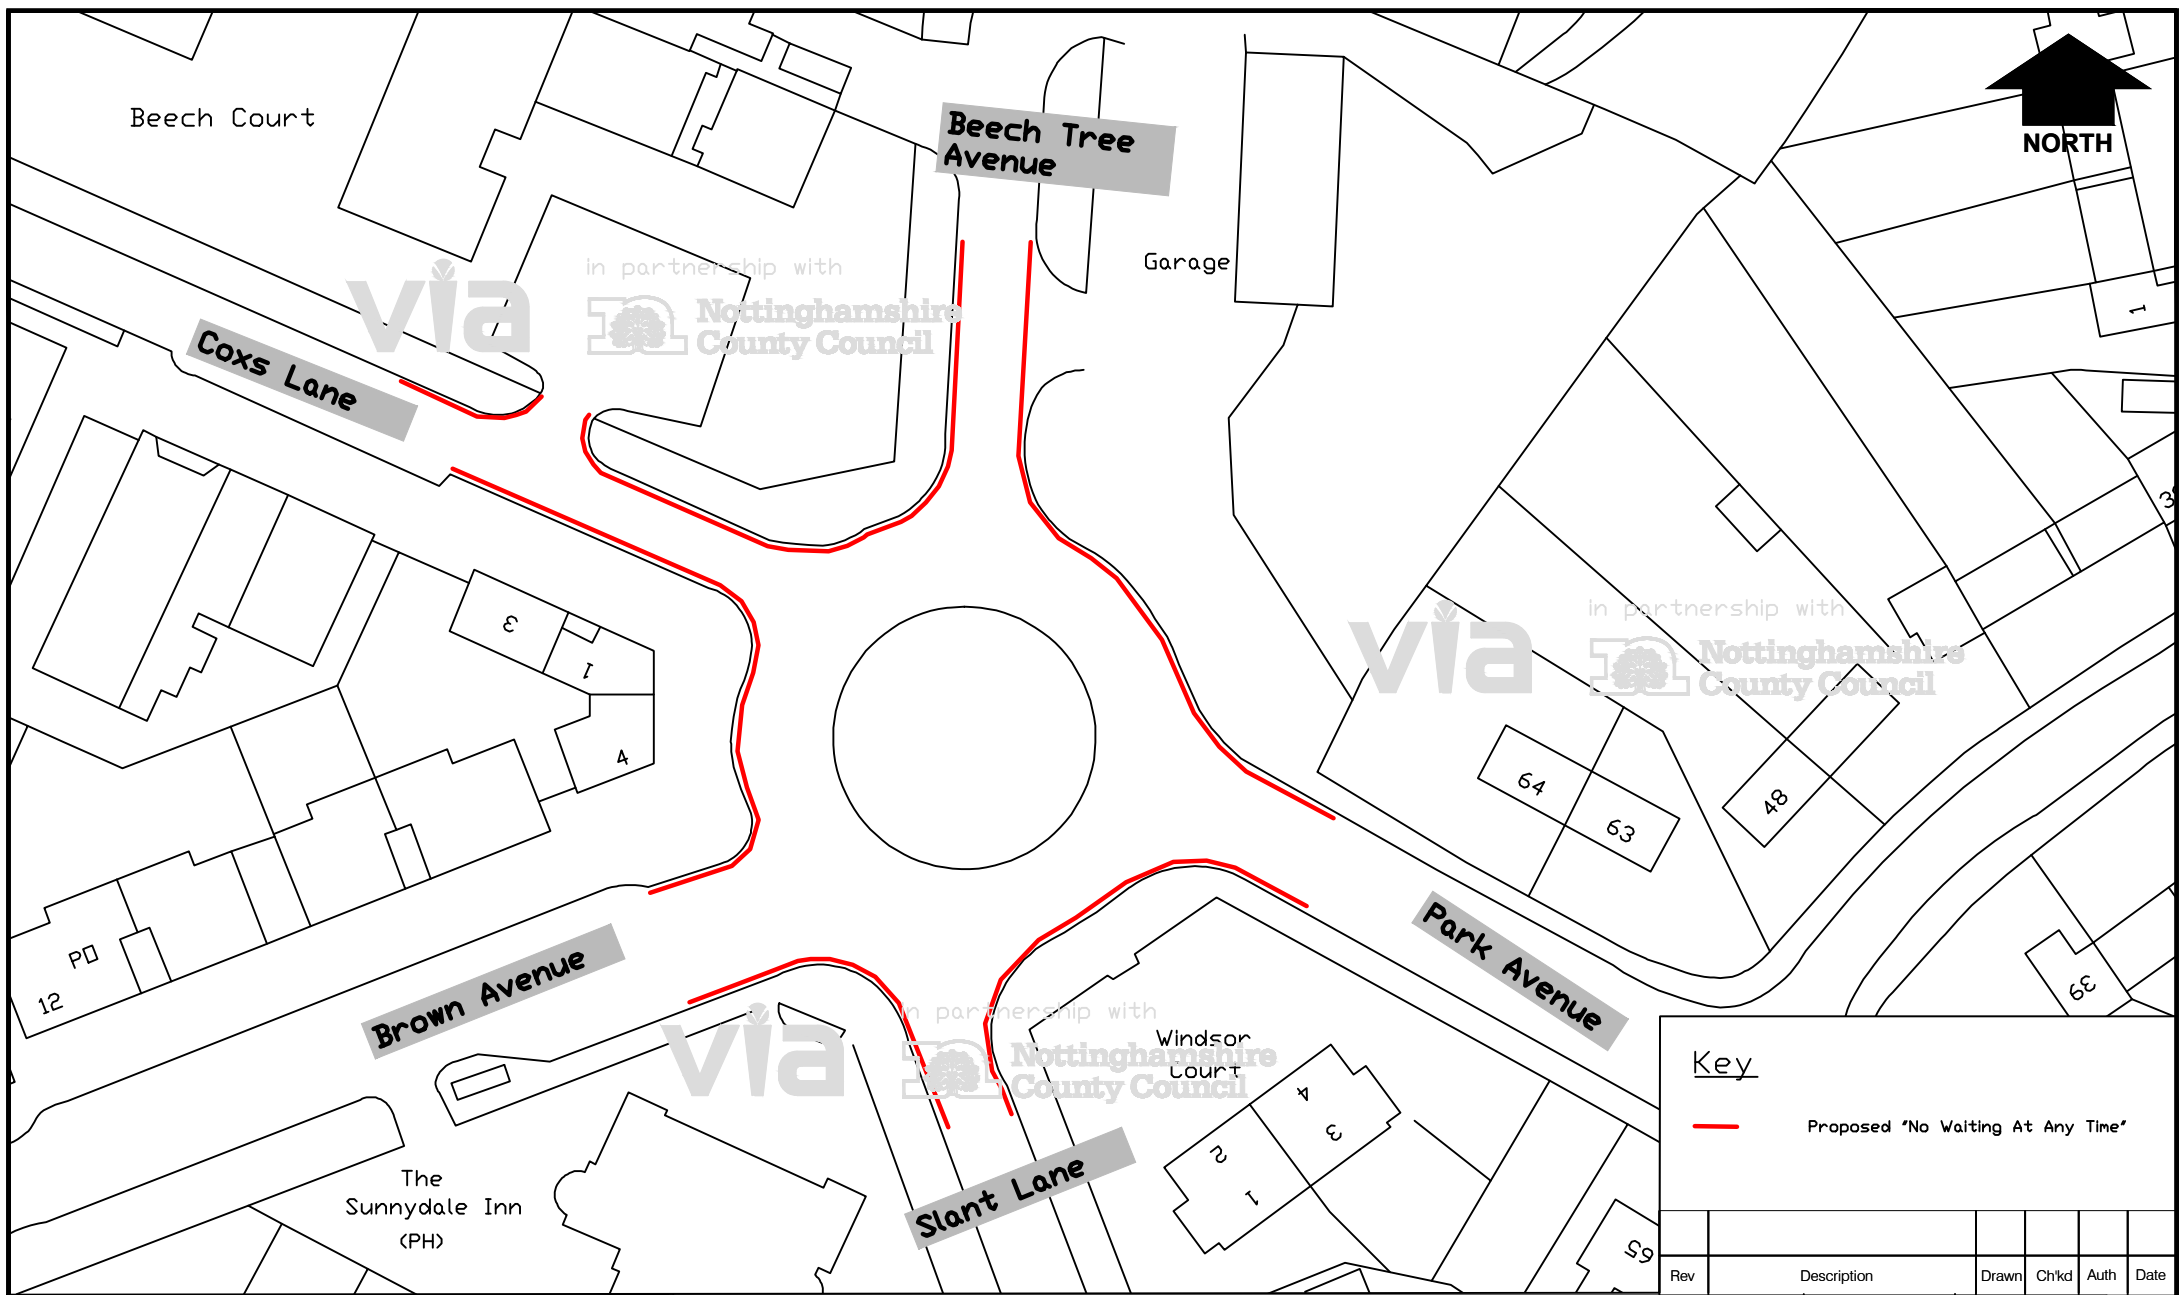

Key					
 Proposed 'No Waiting At Any Time'					
Rev	Description	Drawn	Chkd	Auth	Date
		JE			12/17
		SW			12/17
		Auth			Traced
		Rev			Scale




in partnership with



Nottinghamshire
County Council

www.viaem.co.uk Tel 01623 873873
Bilthorpe Depot, Bilthorpe
Business Park, Bilthorpe,
Nottinghamshire NG22 8ST

Project	Mansfield Combined TRDs	
Status	Project No. HW10348	
Title	Brown Avenue Roundabout Proposed DYL's	
Drawing No.	H/TRD/2613/002	

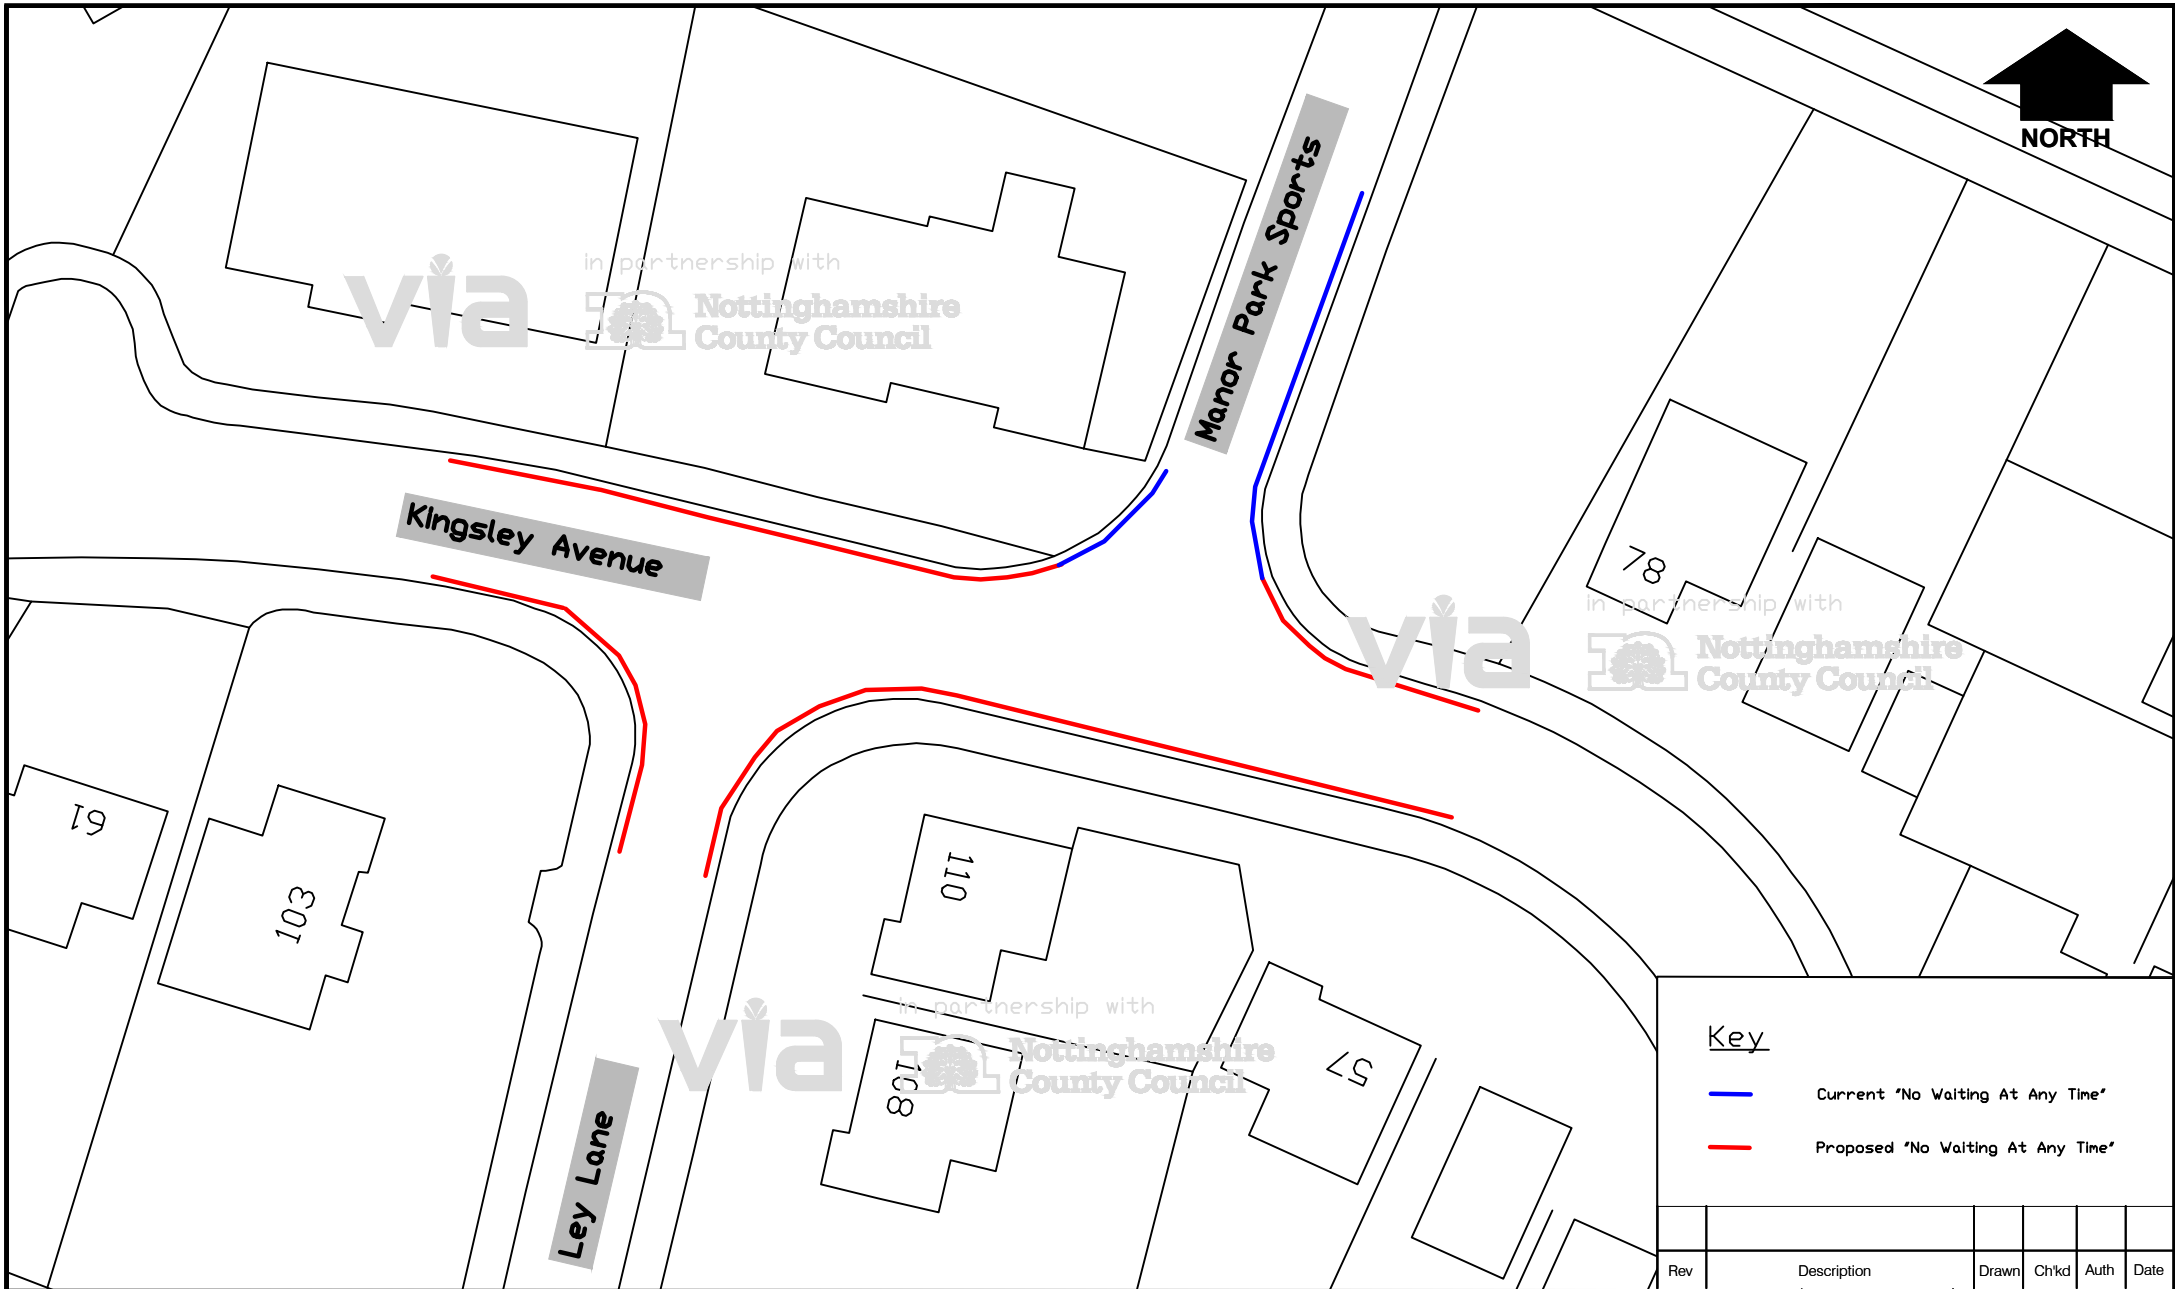

Key					
Current 'No Waiting At Any Time' Proposed 'No Waiting At Any Time'					
Rev	Description	Drawn	Ch'kd	Auth	Date
		JE			12/17
		SW			12/17
		Auth			Traced
		Rev			Scale

in partnership with

Nottinghamshire County Council

www.viaem.co.uk Tel 01623 873873
Bilsthorpe Depot, Bilsthorpe,
Business Park, Bilsthorpe,
Nottinghamshire NG22 8ST

Project	Mansfield Combined TR0s				
Status	Project No. HW10348				
Title	Kingsley Avenue Proposed DYL's				
Drawing No.	H/TR0/2613/003				



in partnership with



Nottinghamshire
County Council



NORTH

23

1

13

in partnership with



Tennyson Avenue

TENNYSON AV

Crow Hill Lane

in partnership with



Nottinghamshire
County Council

Mansfield Road

Key

— Proposed 'No Waiting At Any Time'

Project

Mansfield Combined TRQs

Drawn

JE

Date

12/17

Status

Project No.

HW10348

Chkd

SW

Date

12/17

Title

Crow Hill Lane Proposed DYLS

Auth

Traced

Drawing No.

H/TRQ/2613/004

Rev

Scale




in partnership with



Nottinghamshire
County Council

www.viaem.co.uk Tel 01623 873873

Bilsthorpe Depot, Bilsthorpe
Business Park, Bilsthorpe,
Nottinghamshire NG22 8ST

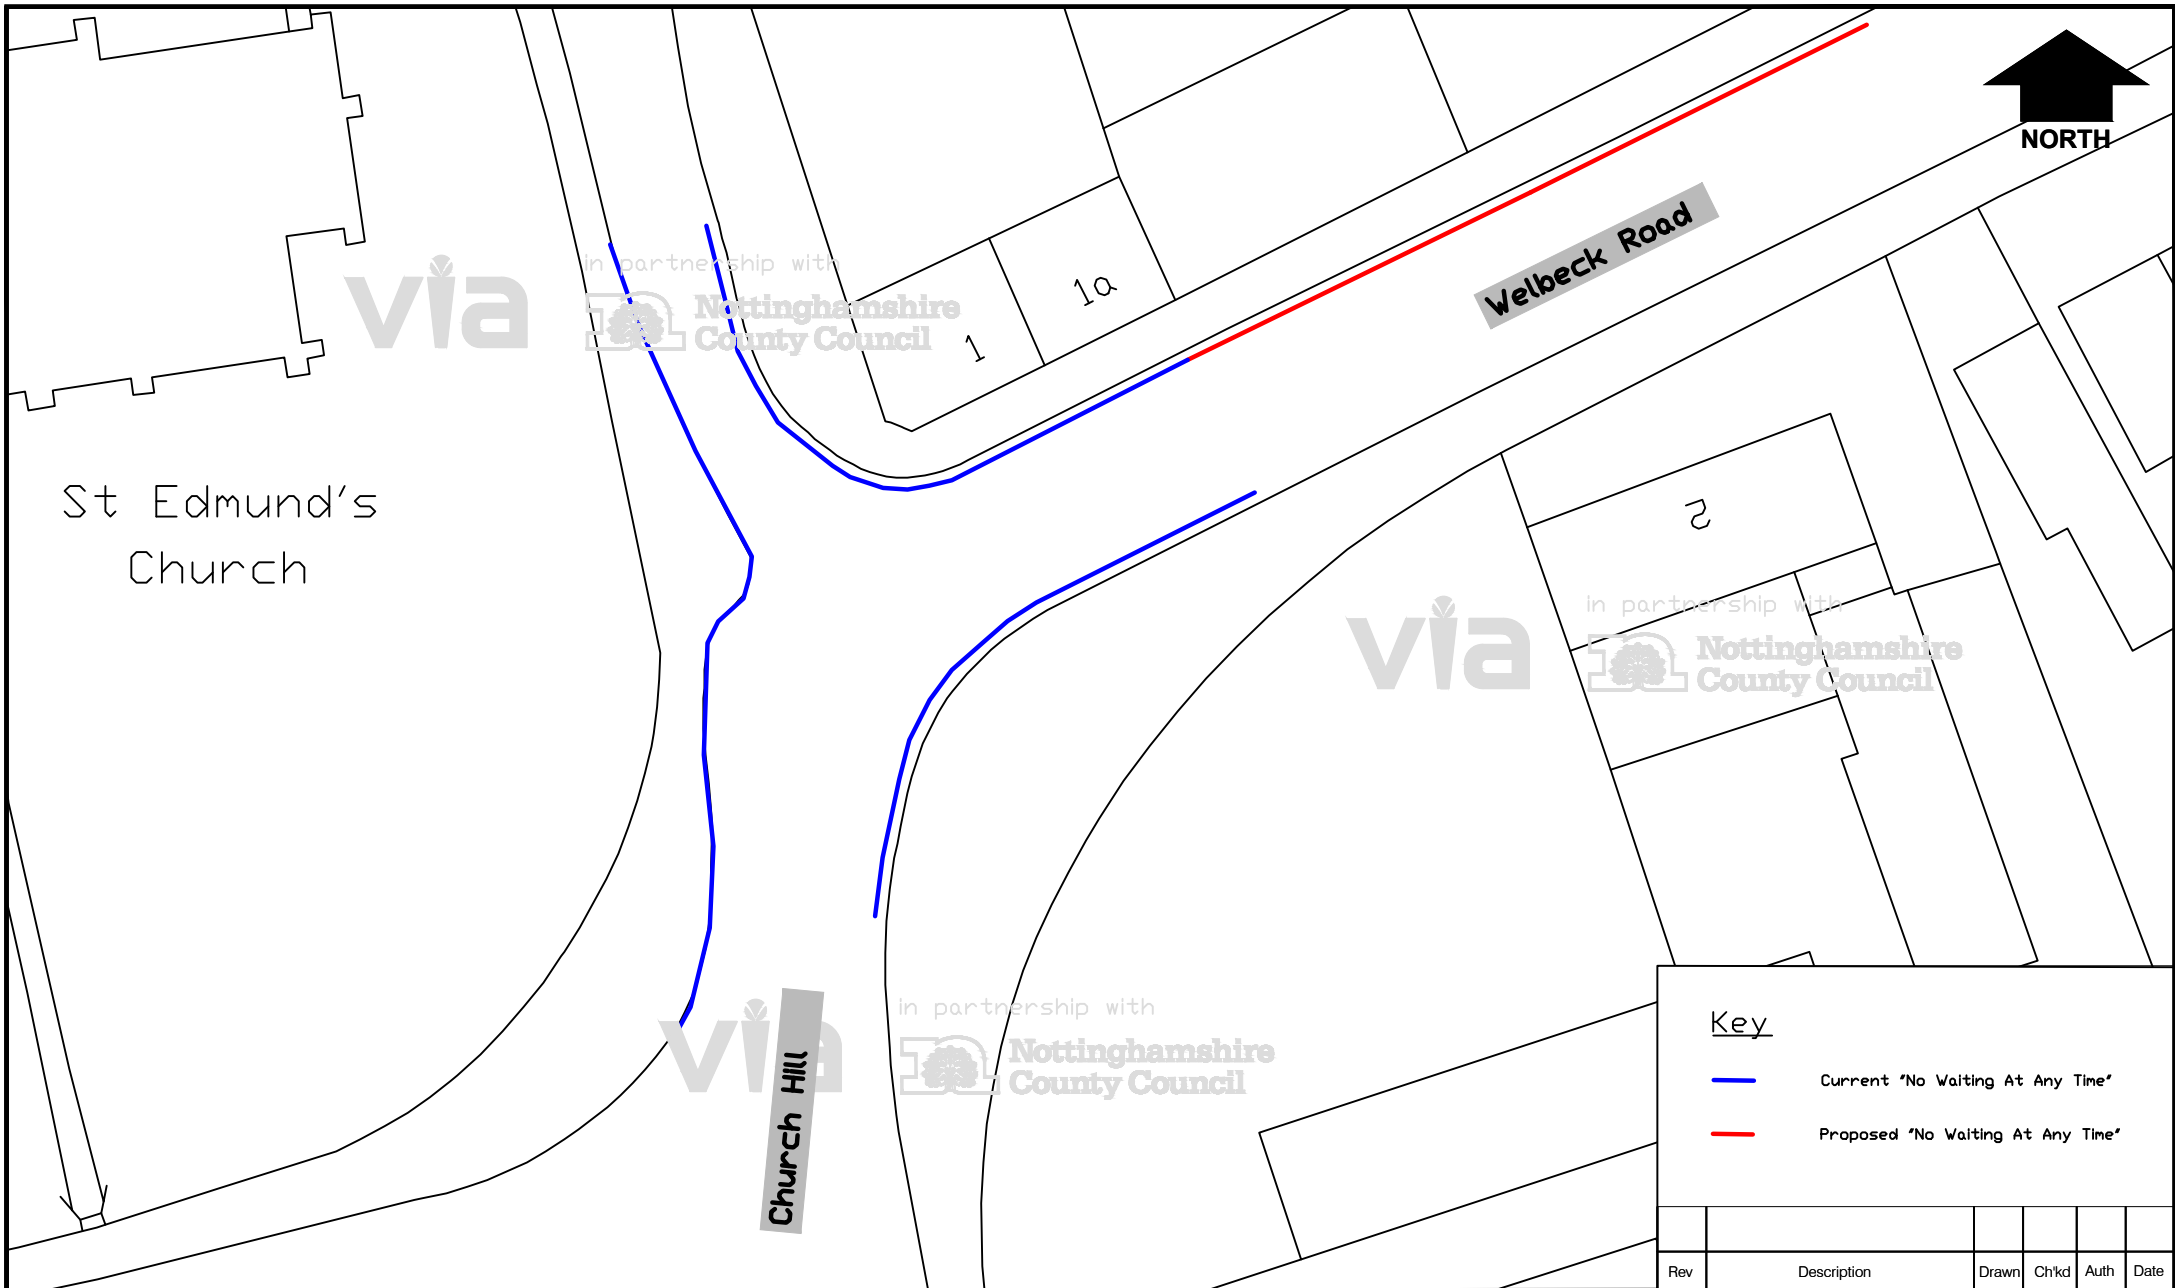

Key

- Current "No Waiting At Any Time"
- Proposed "No Waiting At Any Time"

Rev	Description	Drawn	Chkd	Auth	Date
		JE			12/17
		SW			12/17
		Auth			Traced
		Rev			Scale



in partnership with



**Nottinghamshire
County Council**

www.viaem.co.uk Tel 01623 873873
Bilsthorpe Depot, Bilsthorpe,
Business Park, Bilsthorpe,
Nottinghamshire NG22 8ST

Project

Mansfield Combined TR05

Status

Project No.


HW10348

Title

Welbeck Road Proposed DYL's

Drawing No.

H/TR0/2613/005

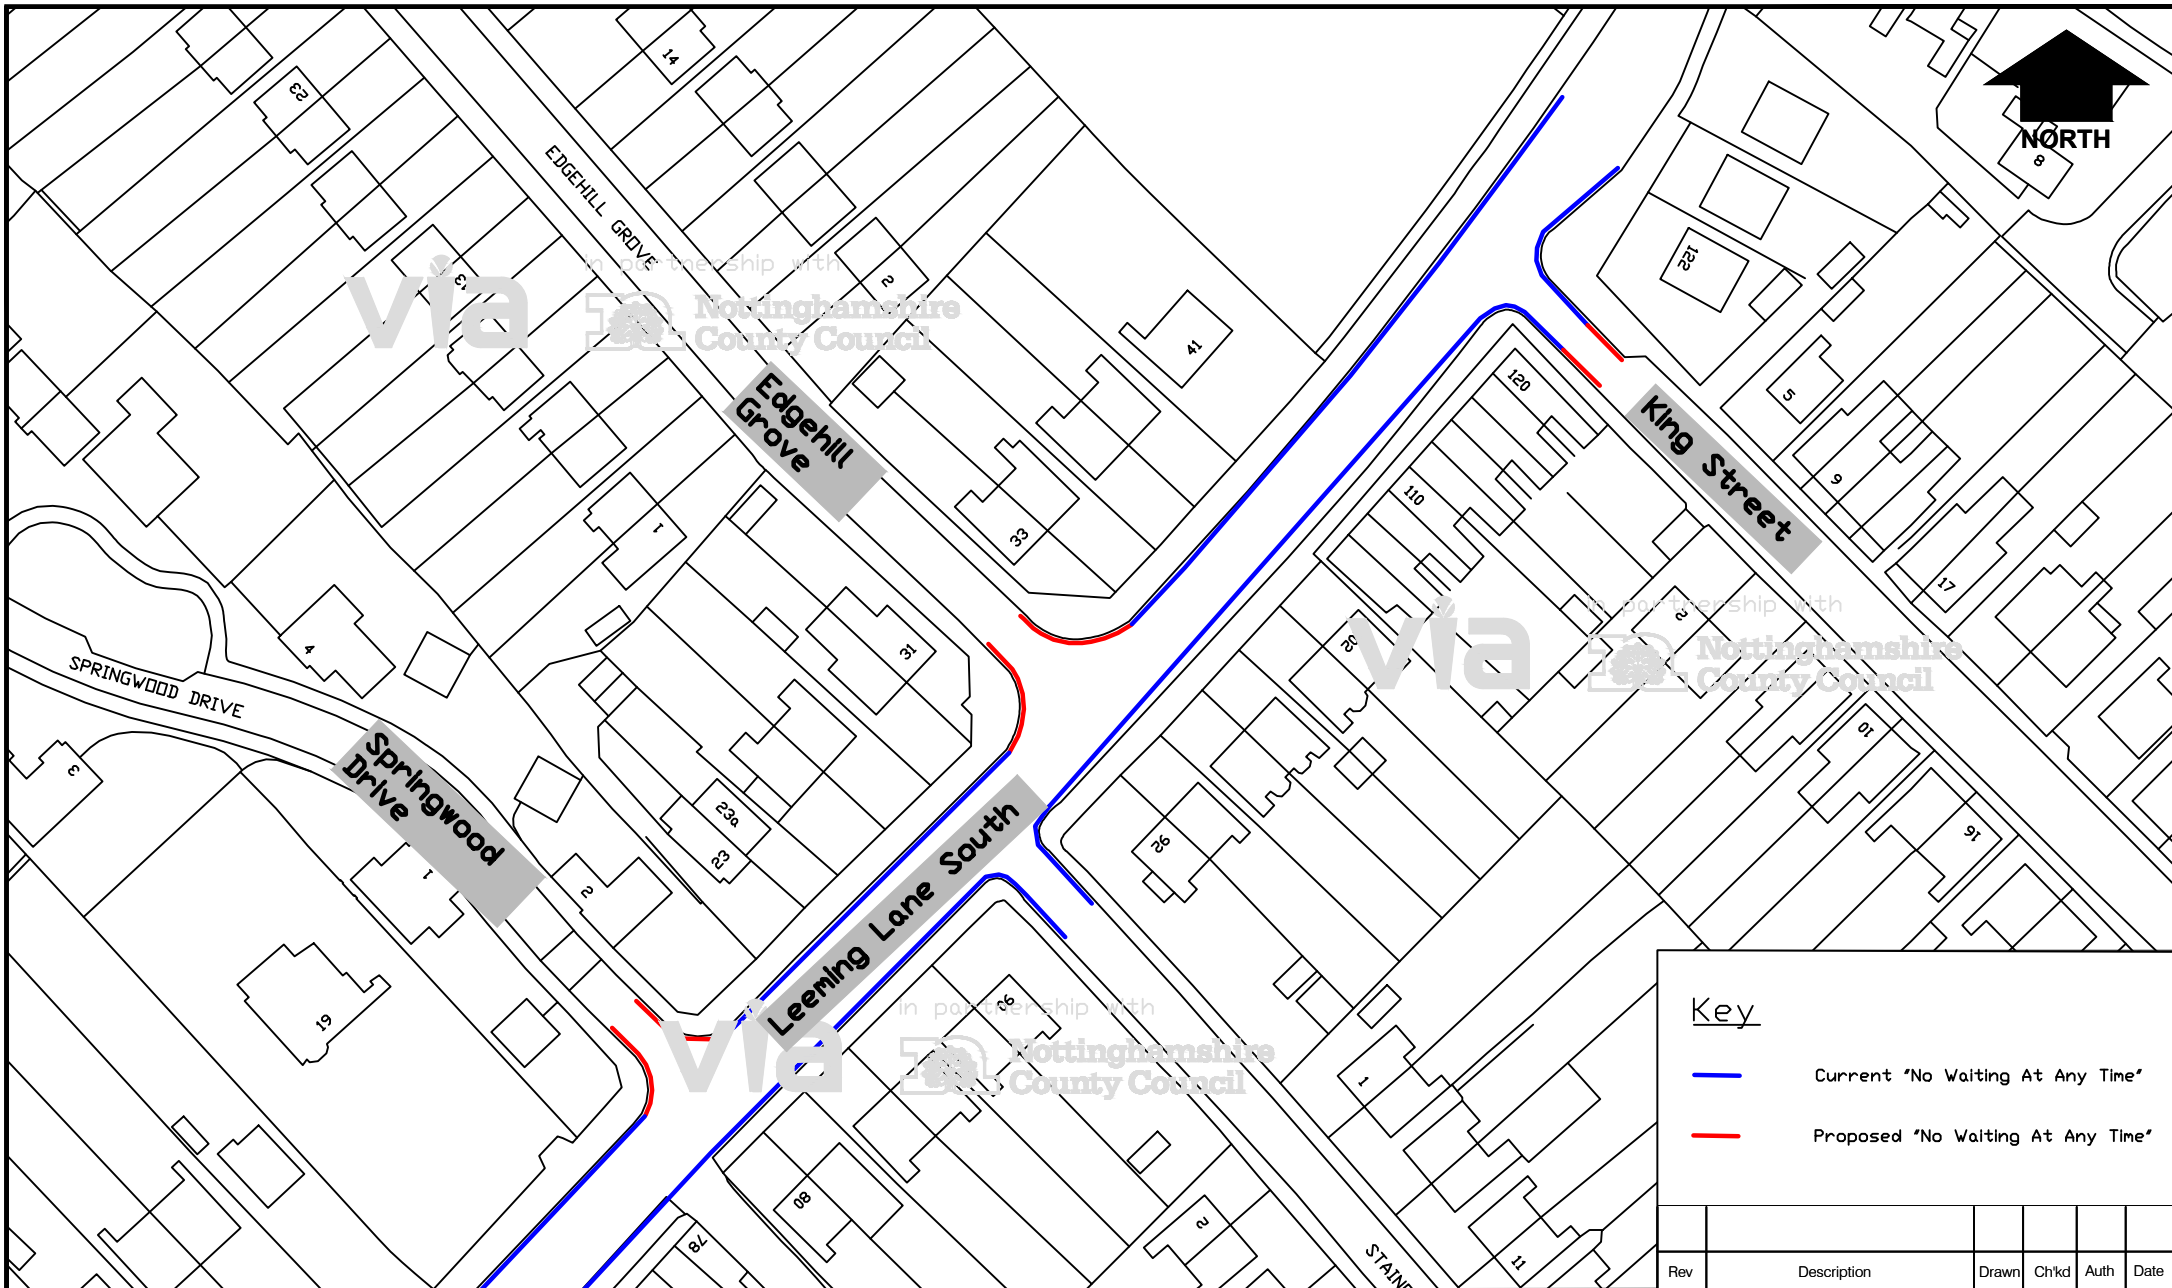

Key					
		Current 'No Waiting At Any Time'			
		Proposed 'No Waiting At Any Time'			
Rev	Description	Drawn	Chkd	Auth	Date
		JE			12/17
		SW			12/17
		Auth			Traced
		Rev			Scale



in partnership with



**Nottinghamshire
County Council**

www.viaem.co.uk Tel 01623 873873
Bilsthorpe Depot, Bilsthorpe,
Business Park, Bilsthorpe,
Nottinghamshire NG22 8ST

Project

Mansfield Combined TRDs

Status

Project No.


HW10348

Title

Edgehill Grove, King Street & Springwood Drive DYL's

Drawing No.

H/TRD/2613/006

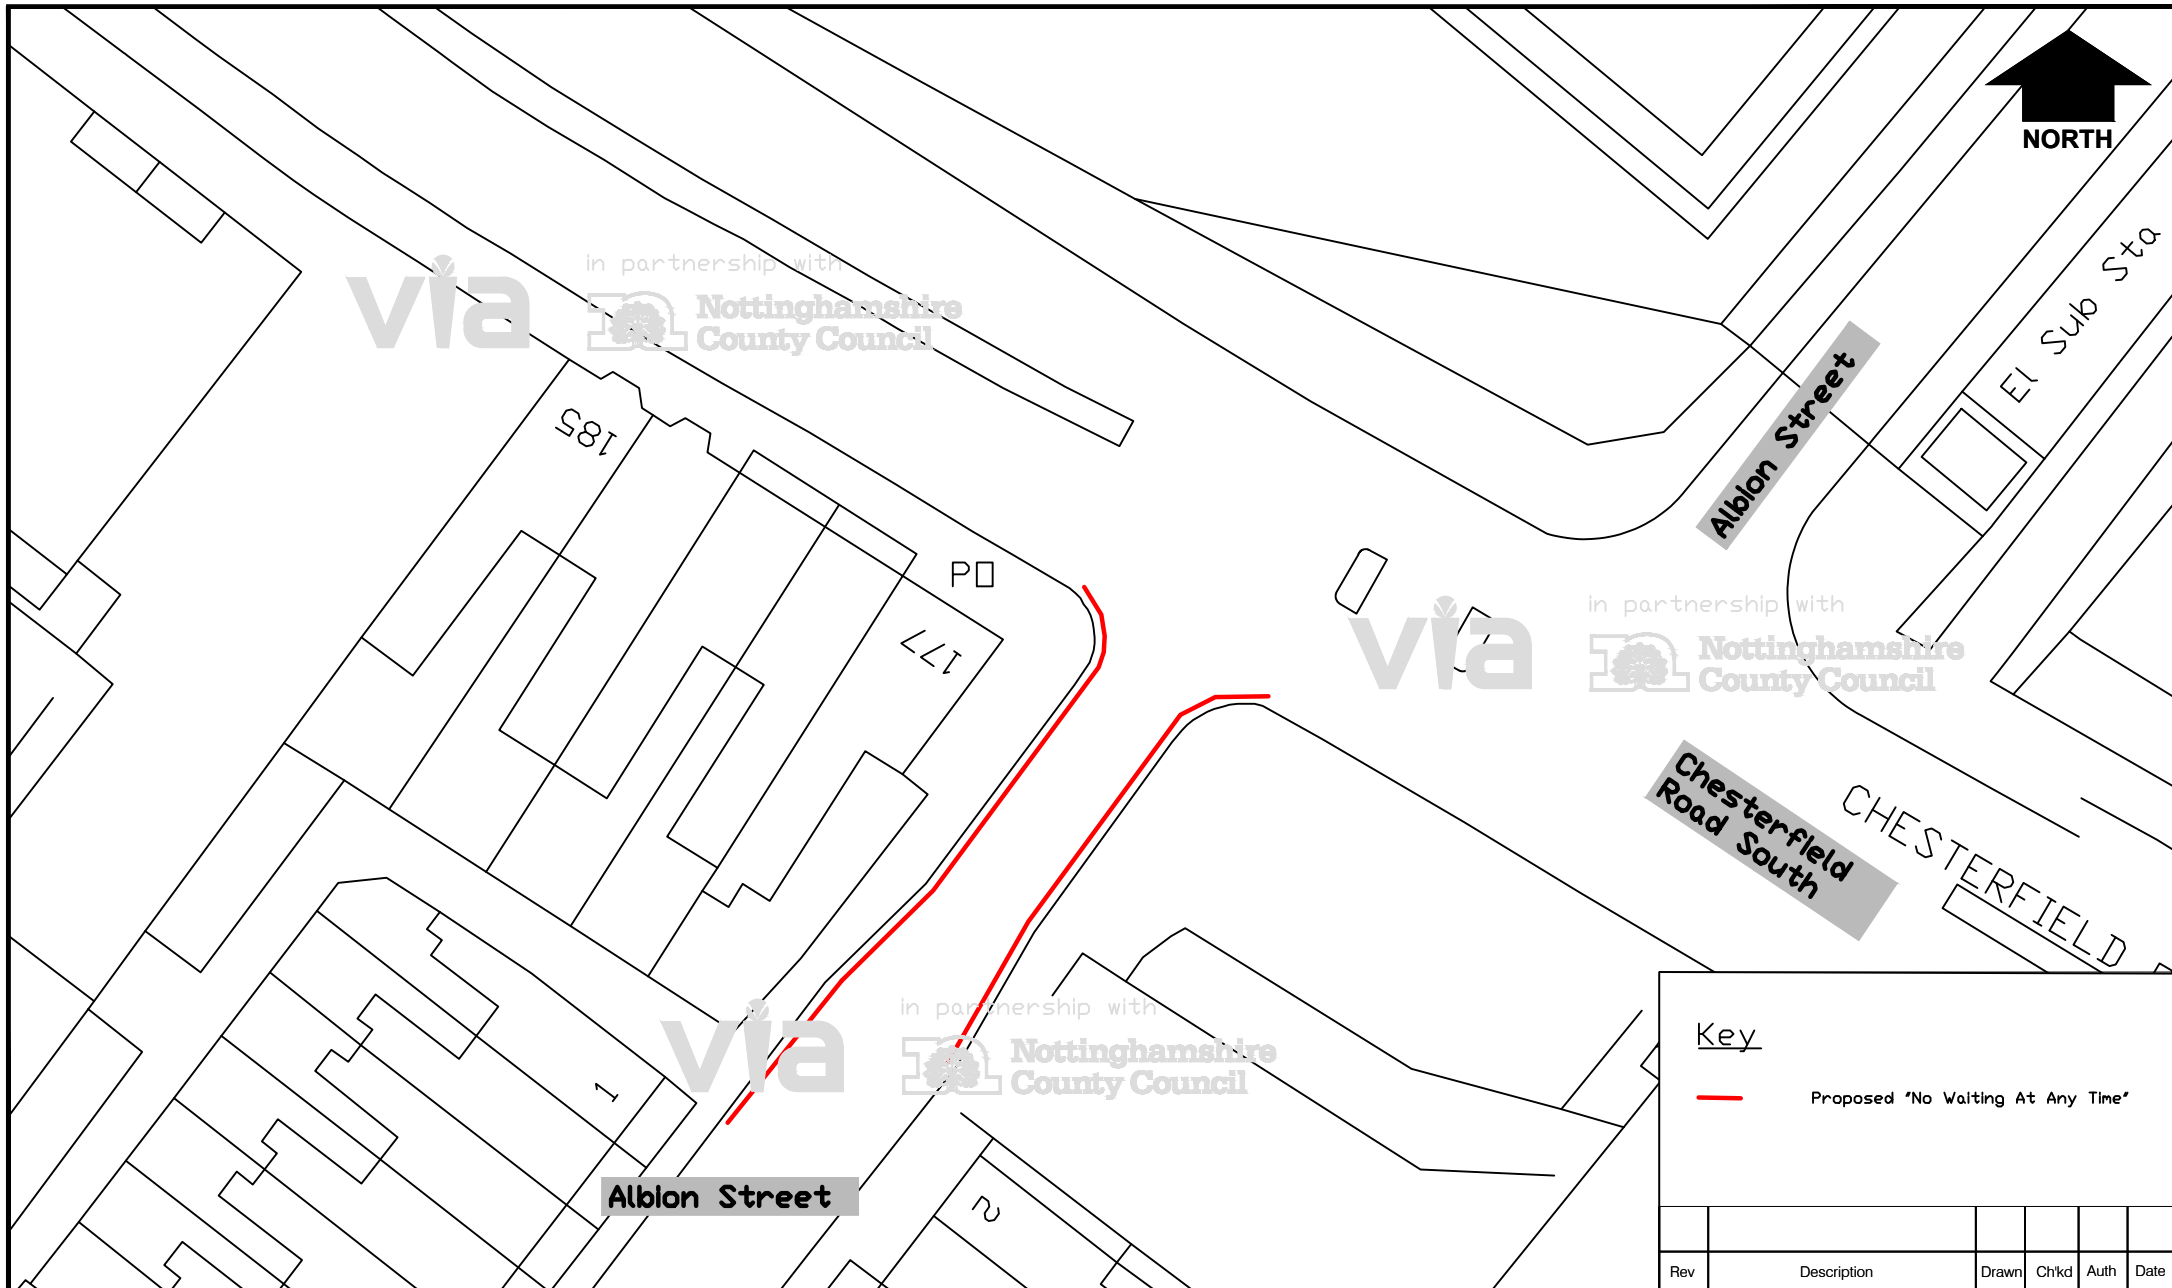

Key					
Proposed "No Waiting At Any Time"					
Rev	Description	Drawn	Ch'kd	Auth	Date
		JE			12/17
		SW			12/17
		Auth			Traced
		Rev			Scale



in partnership with



**Nottinghamshire
County Council**

www.viaem.co.uk Tel 01623 873873
Bilsthorpe Depot, Bilsthorpe
Business Park, Bilsthorpe,
Nottinghamshire NG22 8ST

Project	Mansfield Combined TRDs				Drawn	JE	Date	12/17
Status	Project No. HW10348				Ch'kd	SW	Date	12/17
Title	Albion Street Proposed DYL's				Auth			
Drawing No.	H/TRD/2613/007				Rev		Scale	