


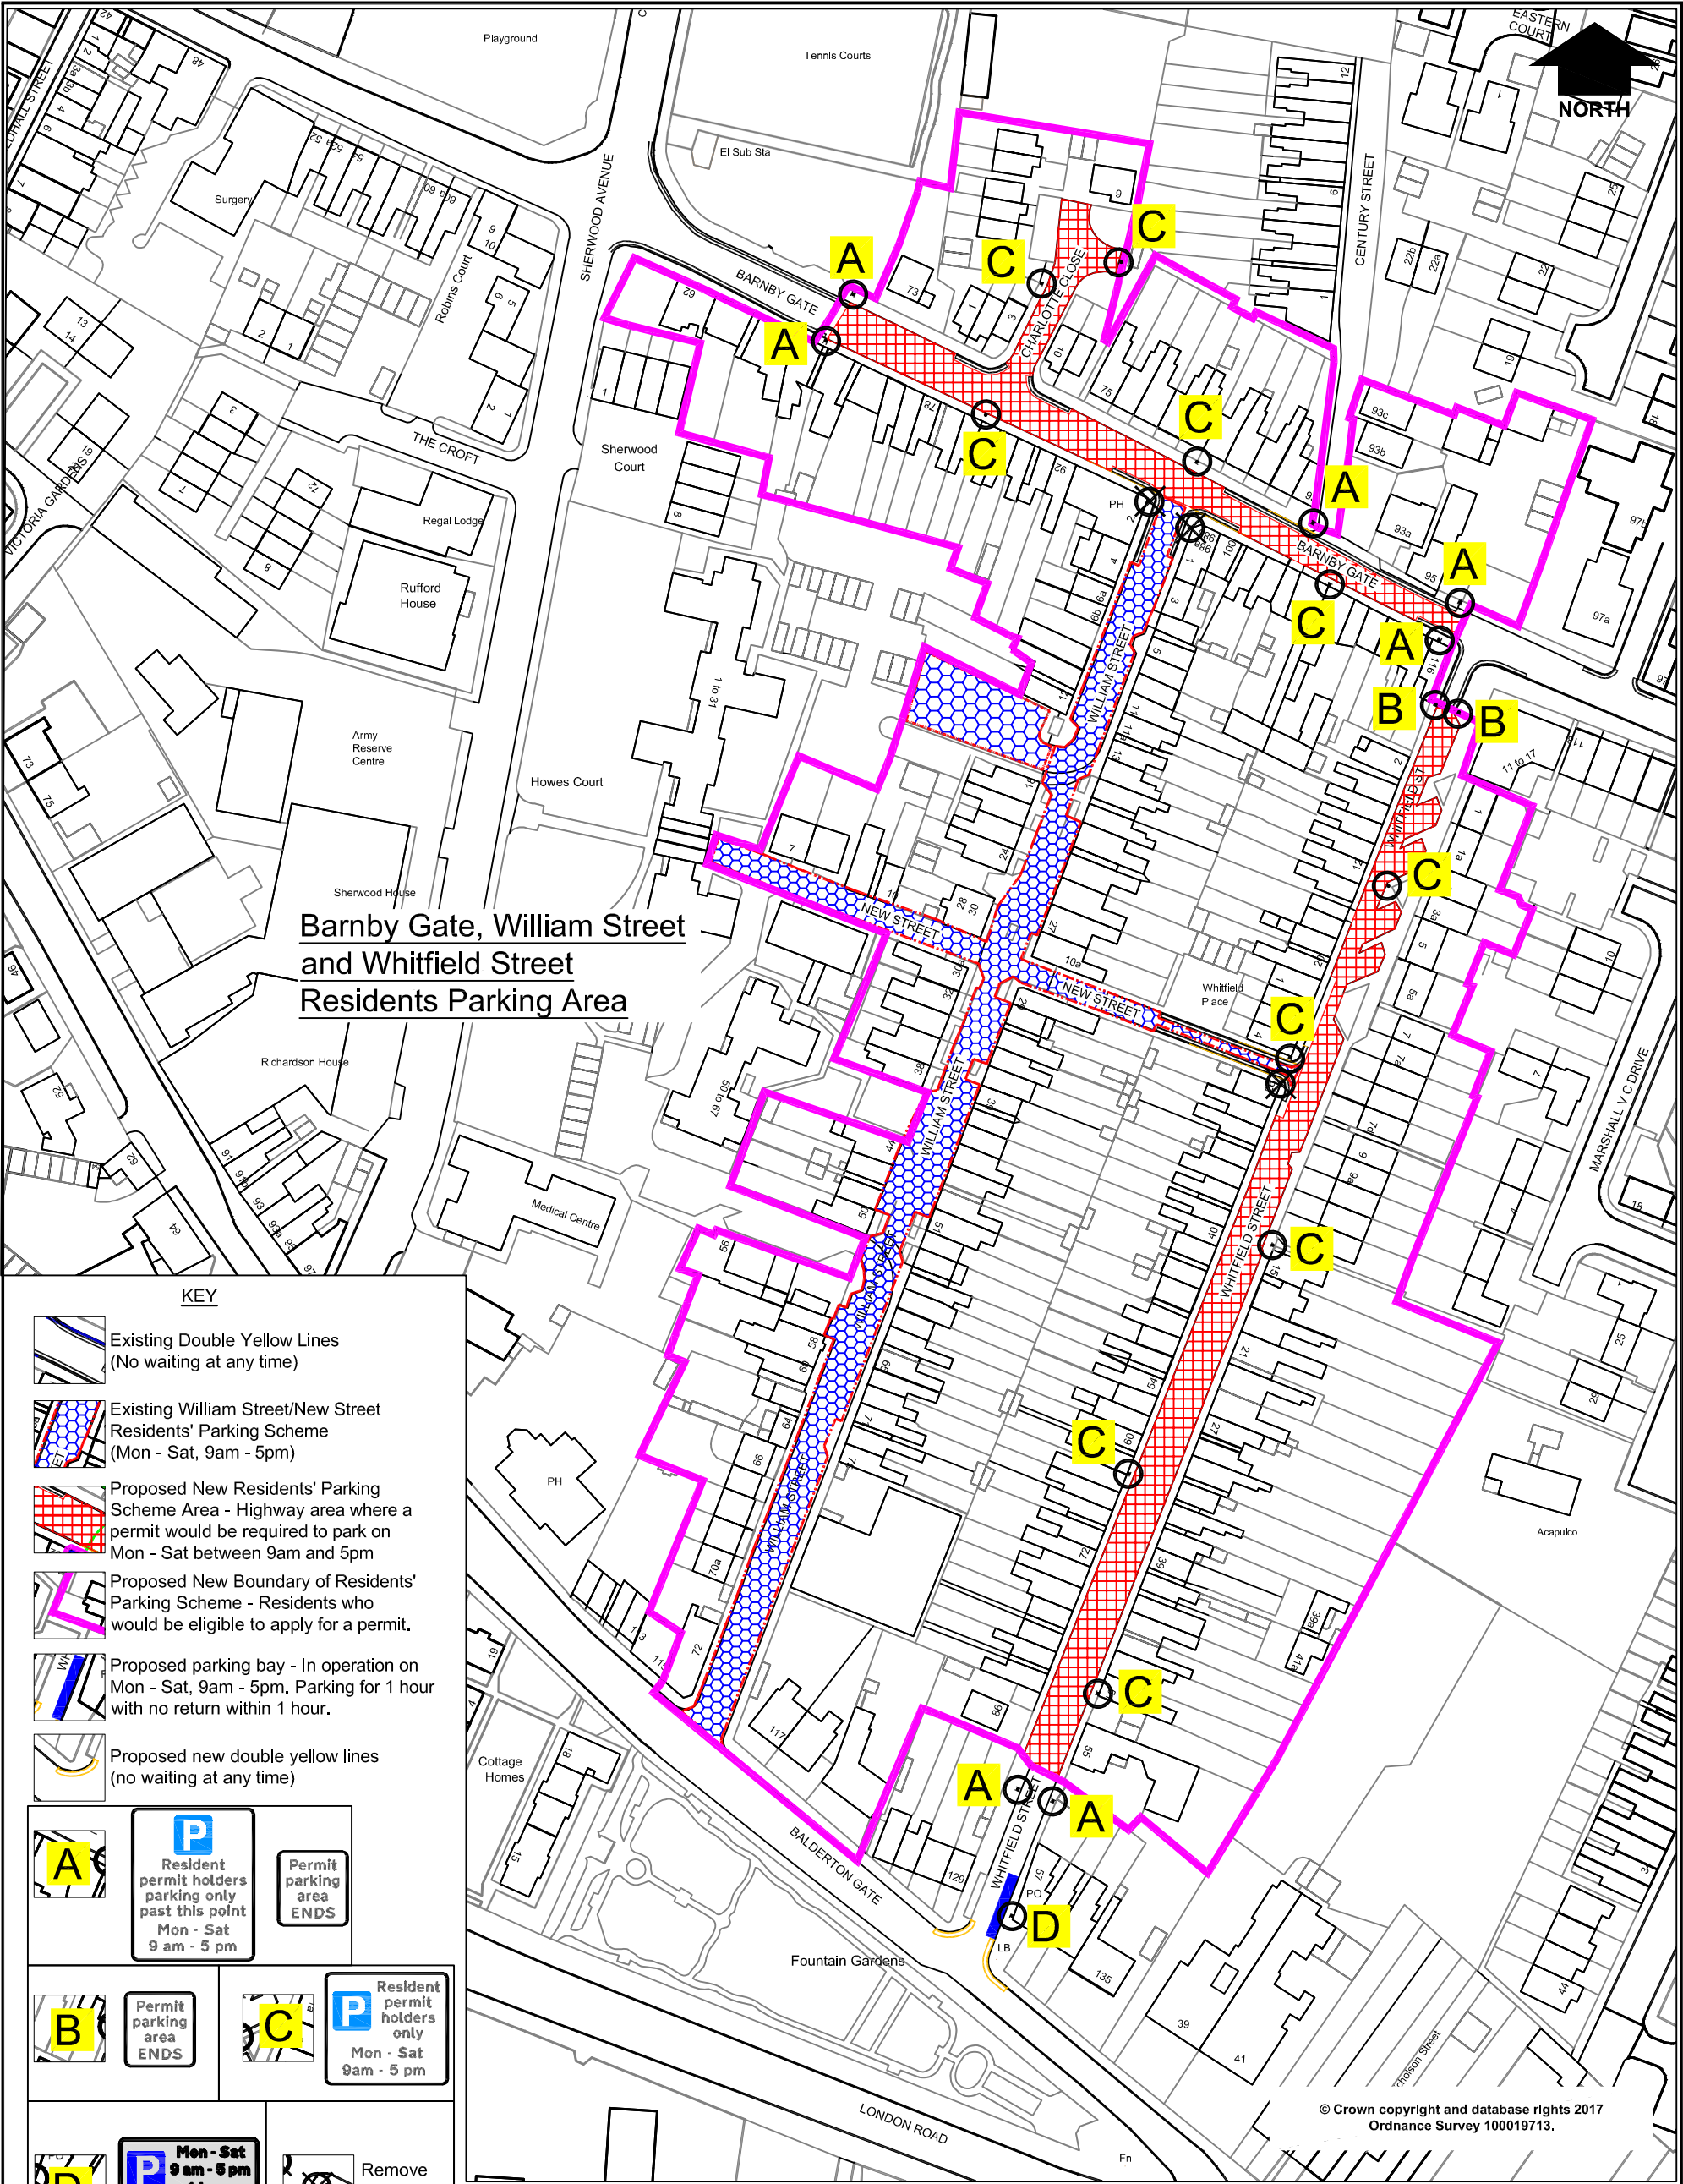

**Barnby Gate, William Street
and Whitfield Street
Residents Parking Area**

KEY

- Existing Double Yellow Lines (No waiting at any time)
- Existing William Street/New Street Residents' Parking Scheme (Mon - Sat, 9am - 5pm)
- Proposed New Residents' Parking Scheme Area - Highway area where a permit would be required to park on Mon - Sat between 9am and 5pm
- Proposed New Boundary of Residents' Parking Scheme - Residents who would be eligible to apply for a permit.
- Proposed parking bay - In operation on Mon - Sat, 9am - 5pm. Parking for 1 hour with no return within 1 hour.
- Proposed new double yellow lines (no waiting at any time)

© Crown copyright and database rights 2017
Ordnance Survey 100019713.

Project		Barnby Gate Area, Newark		Proposed Residents' Parking Scheme	
Status		Project No.		Drawn	Date
Title		Plan Layout		J.A.B.	Aug 17
Drawing No.		H/04078/2467/02		Chkd	Date
				Auth	Traced
				Rev	Scale
					1:1250

in partnership with

**Nottinghamshire
County Council**

www.viam.co.uk Tel 01623 873873
Bilthorpe Depot, Bilthorpe Business Park, Bilthorpe,
Nottinghamshire NG22 8ST