


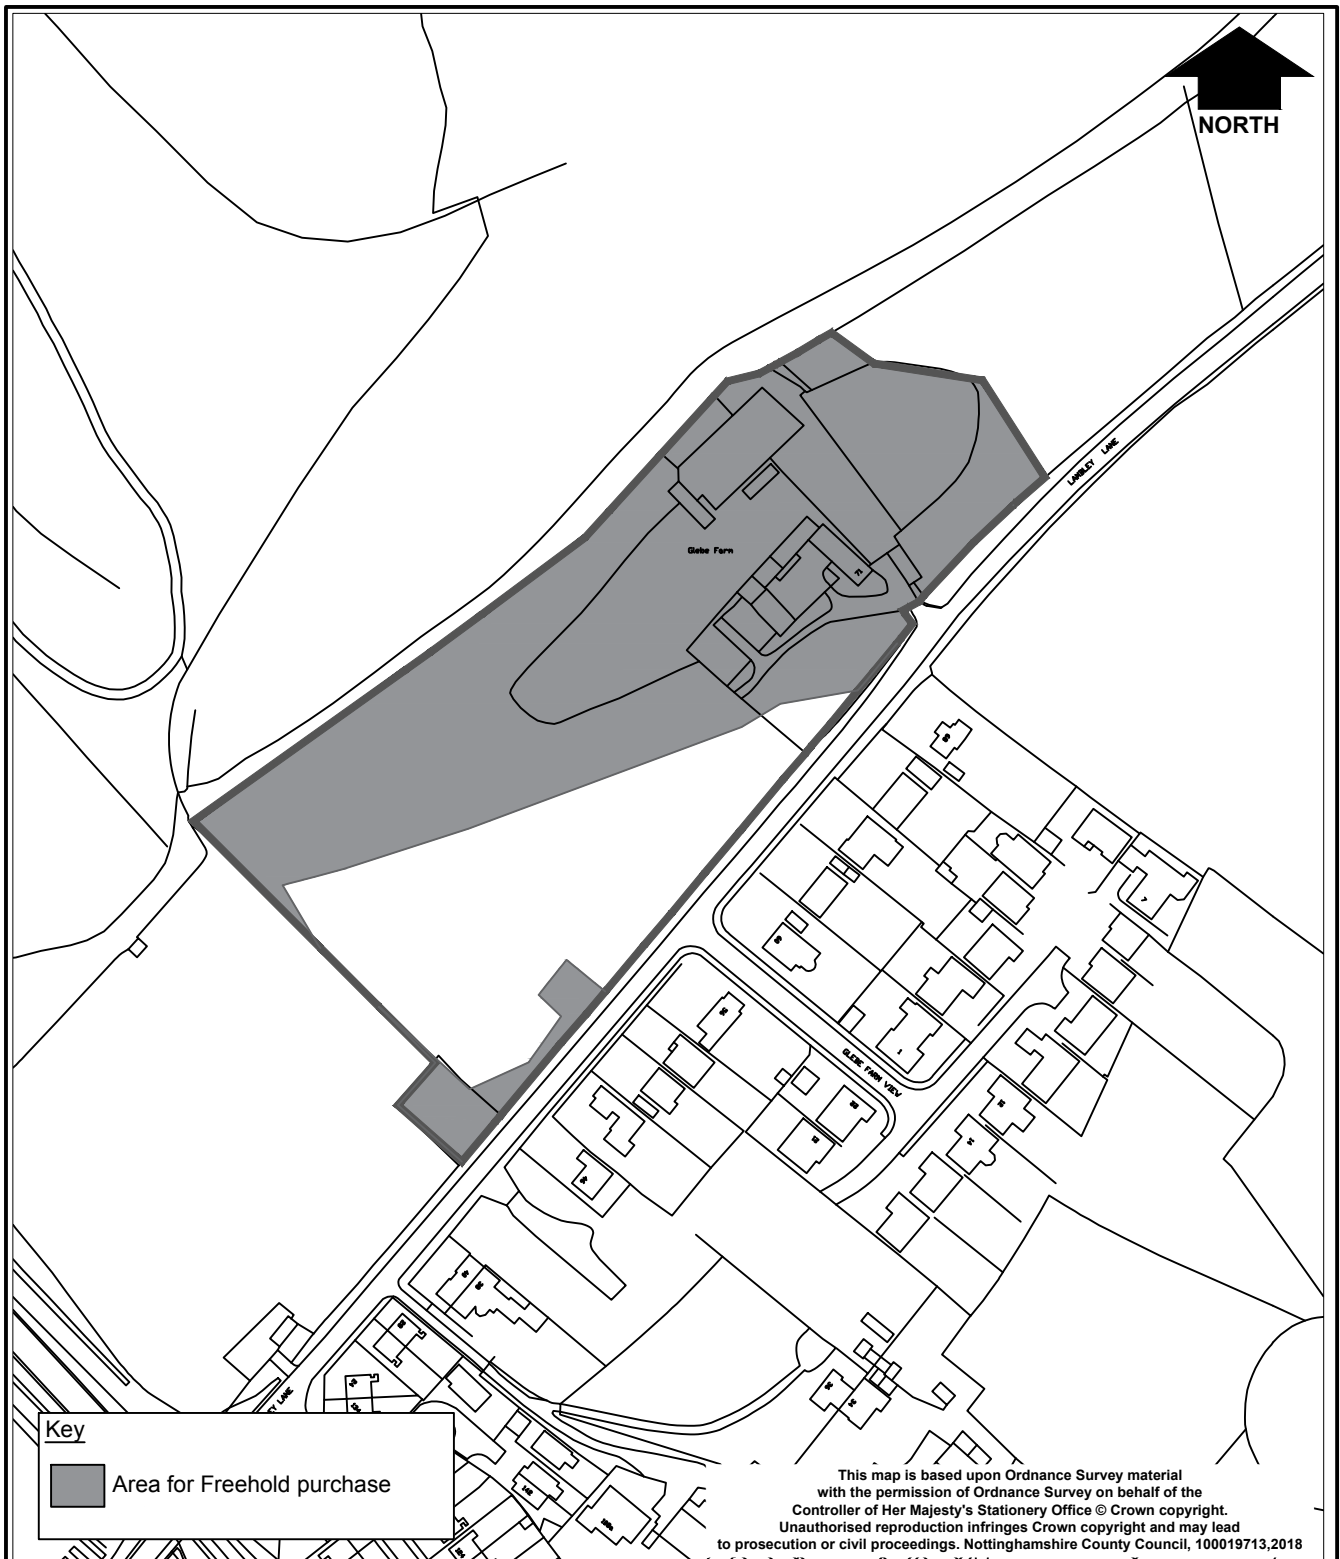

in partnership with



**Nottinghamshire
County Council**

www.viaem.co.uk Tel 0115 804 2100
Bilthorpe Depot, Bilthorpe Business Park,
Bilthorpe, Nottinghamshire NG22 8ST

Project		Drawn	Date
Gedling Access Road		AL	12/09/18
		Ch'kd MB	Date 12/09/18
Status	Project No. HW00590	Auth MB	Traced
Title			Scale
Glebe Farm, Lambley Lane, Gedling - Land Acquisition			1:2000 @ A4
Drawing No. HW00590/197			Rev