


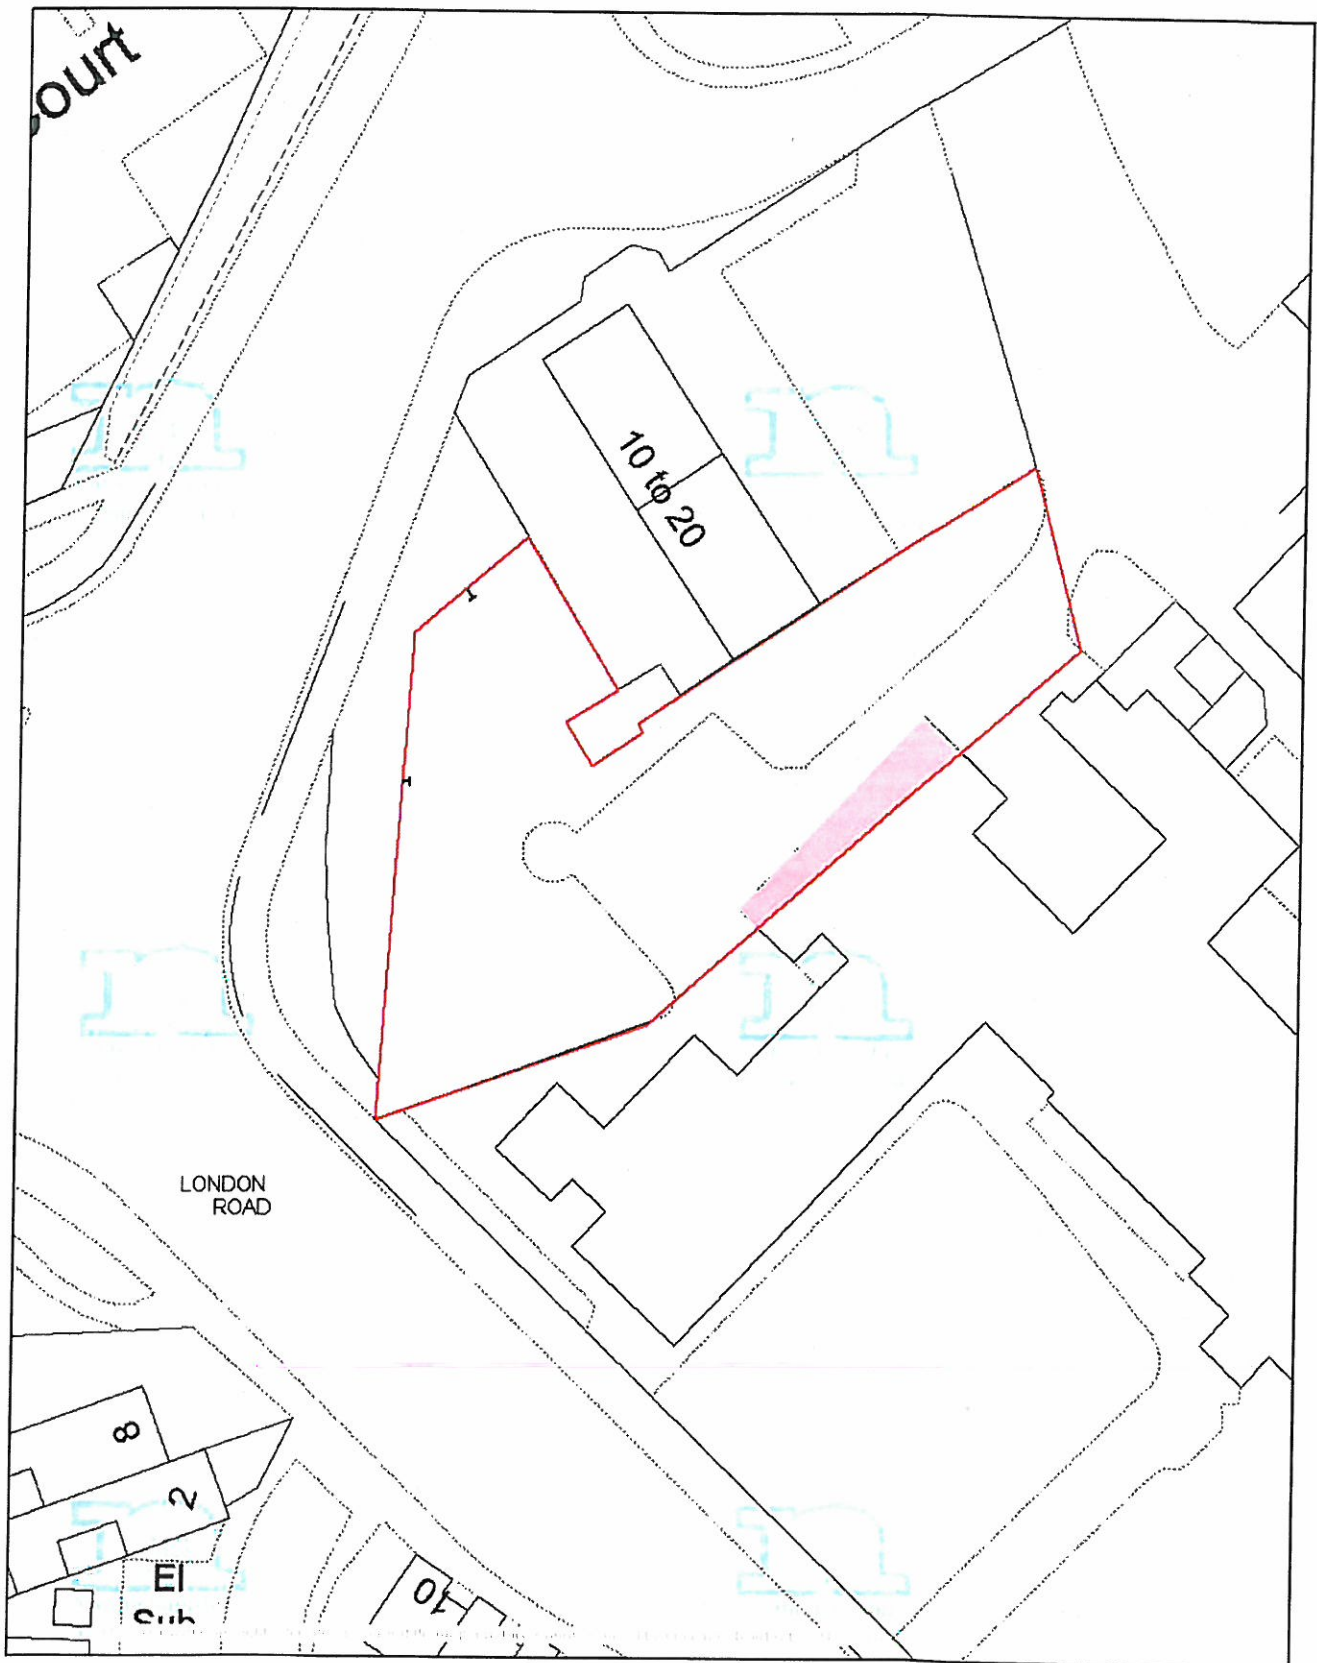

Plan provided by:



Scale 1/500



Date 26/4/2012