


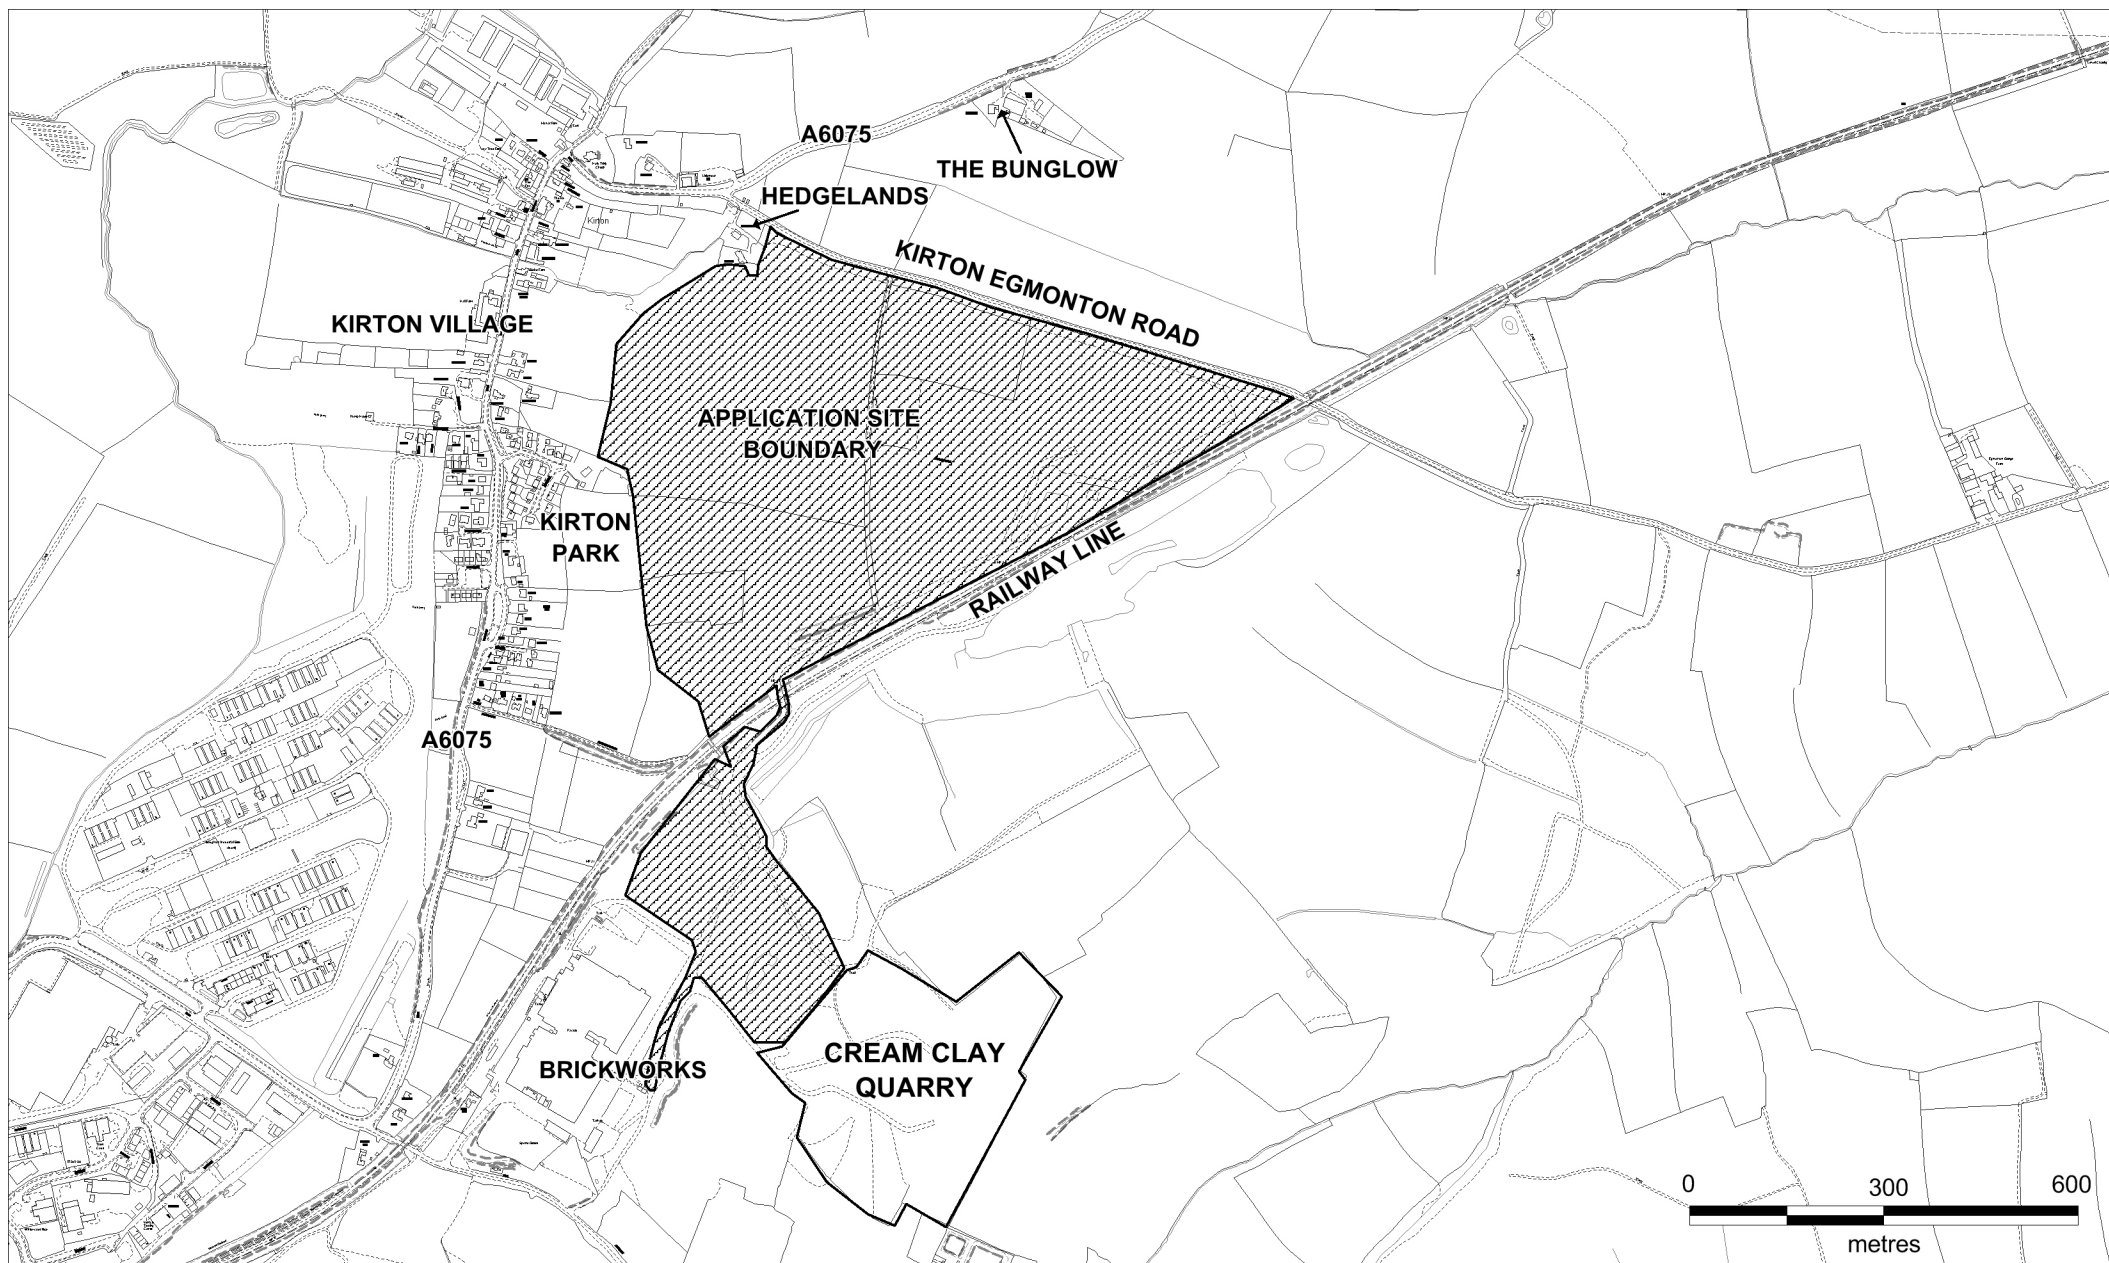

**Nottinghamshire
County Council**

Winning and working of clay, shales, mudstones, sandstones and siltstones comprising a western extension to the existing Kirton north quarry workings. Restoration to open water, woodland and grassland. Retention of temporary railway bridge crossing and haul road. Clay and soil stockpiling and variation to the restoration of Kirton North. Kirton Brickworks and Quarry, Station Road, Kirton,
Planning Application No. 3/17/00897/CMM

This map is based upon Ordnance Survey Material with the permission of Ordnance Survey on Behalf of the
Controller of Her Majesty's Stationary Office. Crown Copyright. Unauthorised reproduction infringes
Crown Copyright and may lead to prosecution or civil proceedings.
Nottinghamshire County Council. 100019713. 2017.

Scale 1:10,000

Produced: JW

Date: DEC 2017



PLAN 2