


EXISTING

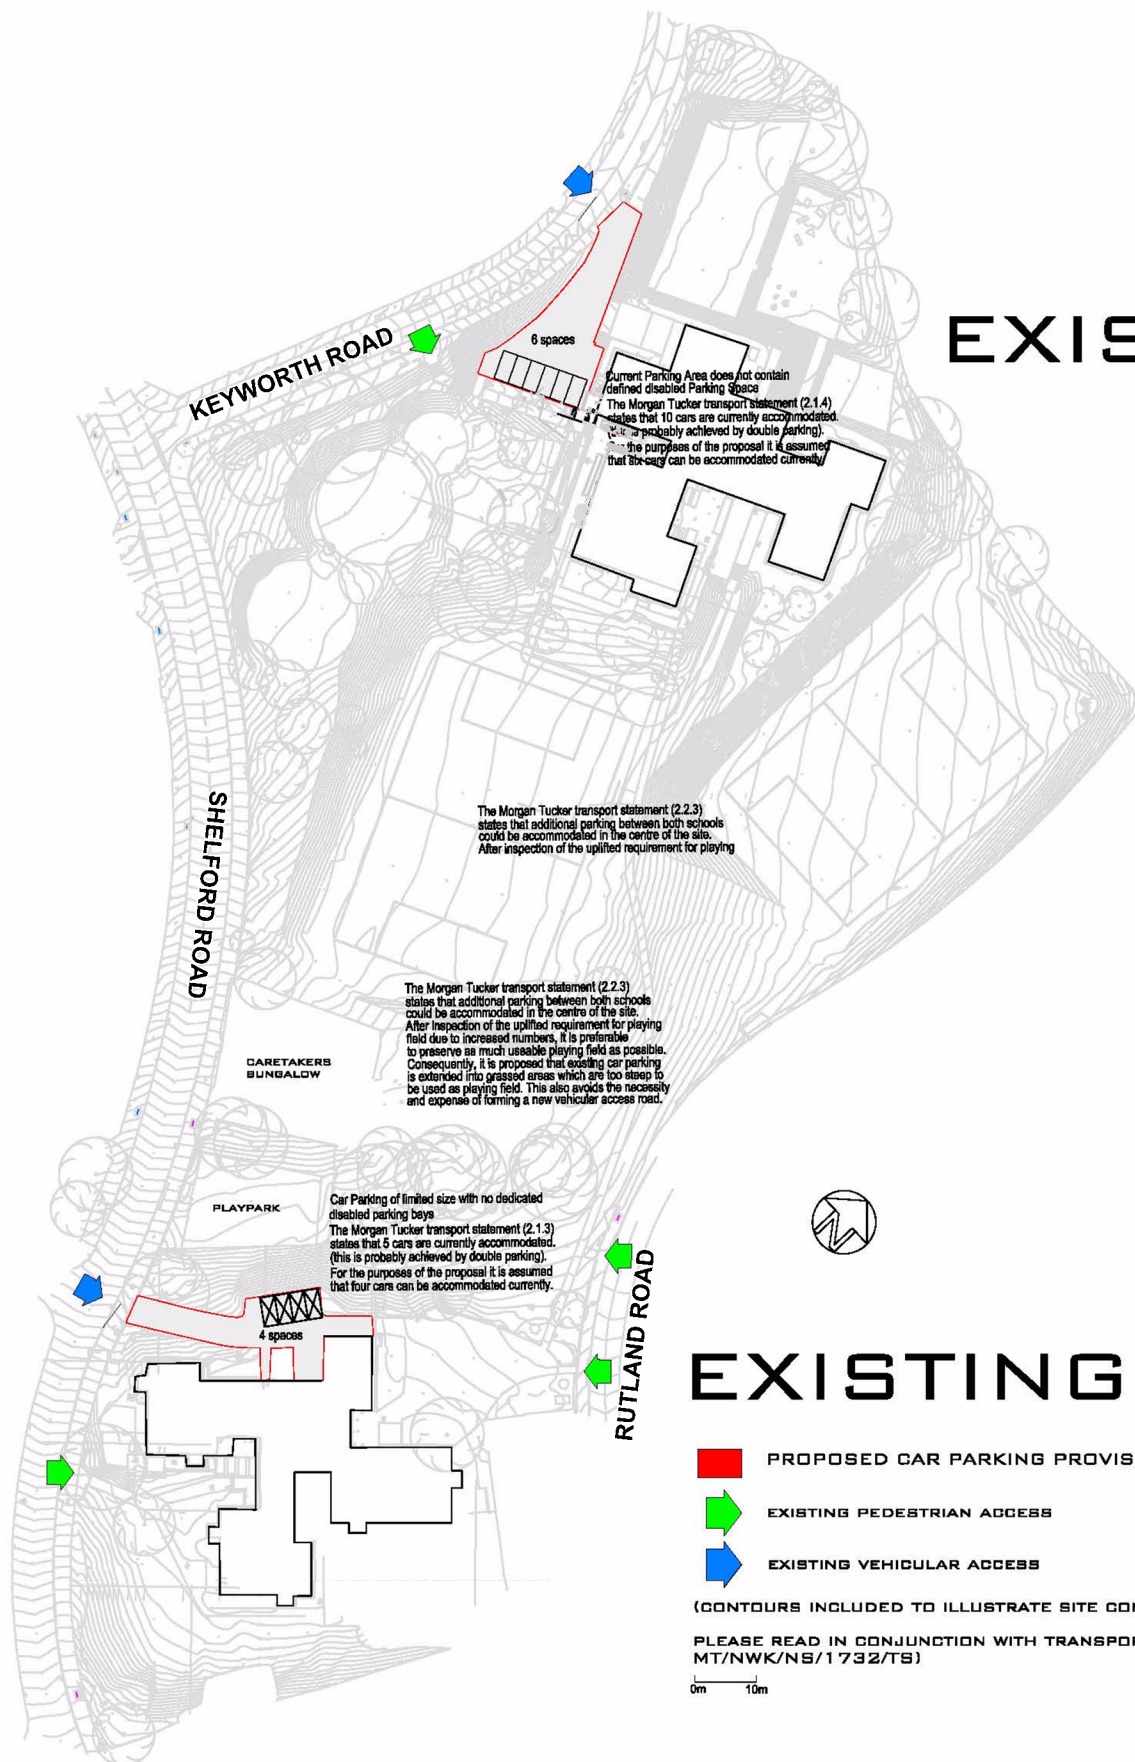

EXISTING

- PROPOSED CAR PARKING PROVISION
- ➡ EXISTING PEDESTRIAN ACCESS
- ➡ EXISTING VEHICULAR ACCESS

(CONTOURS INCLUDED TO ILLUSTRATE SITE CONSTRAINTS.)

PLEASE READ IN CONJUNCTION WITH TRANSPORT STATEMENT MT/NWK/NS/1732/TS)

0m 10m

