


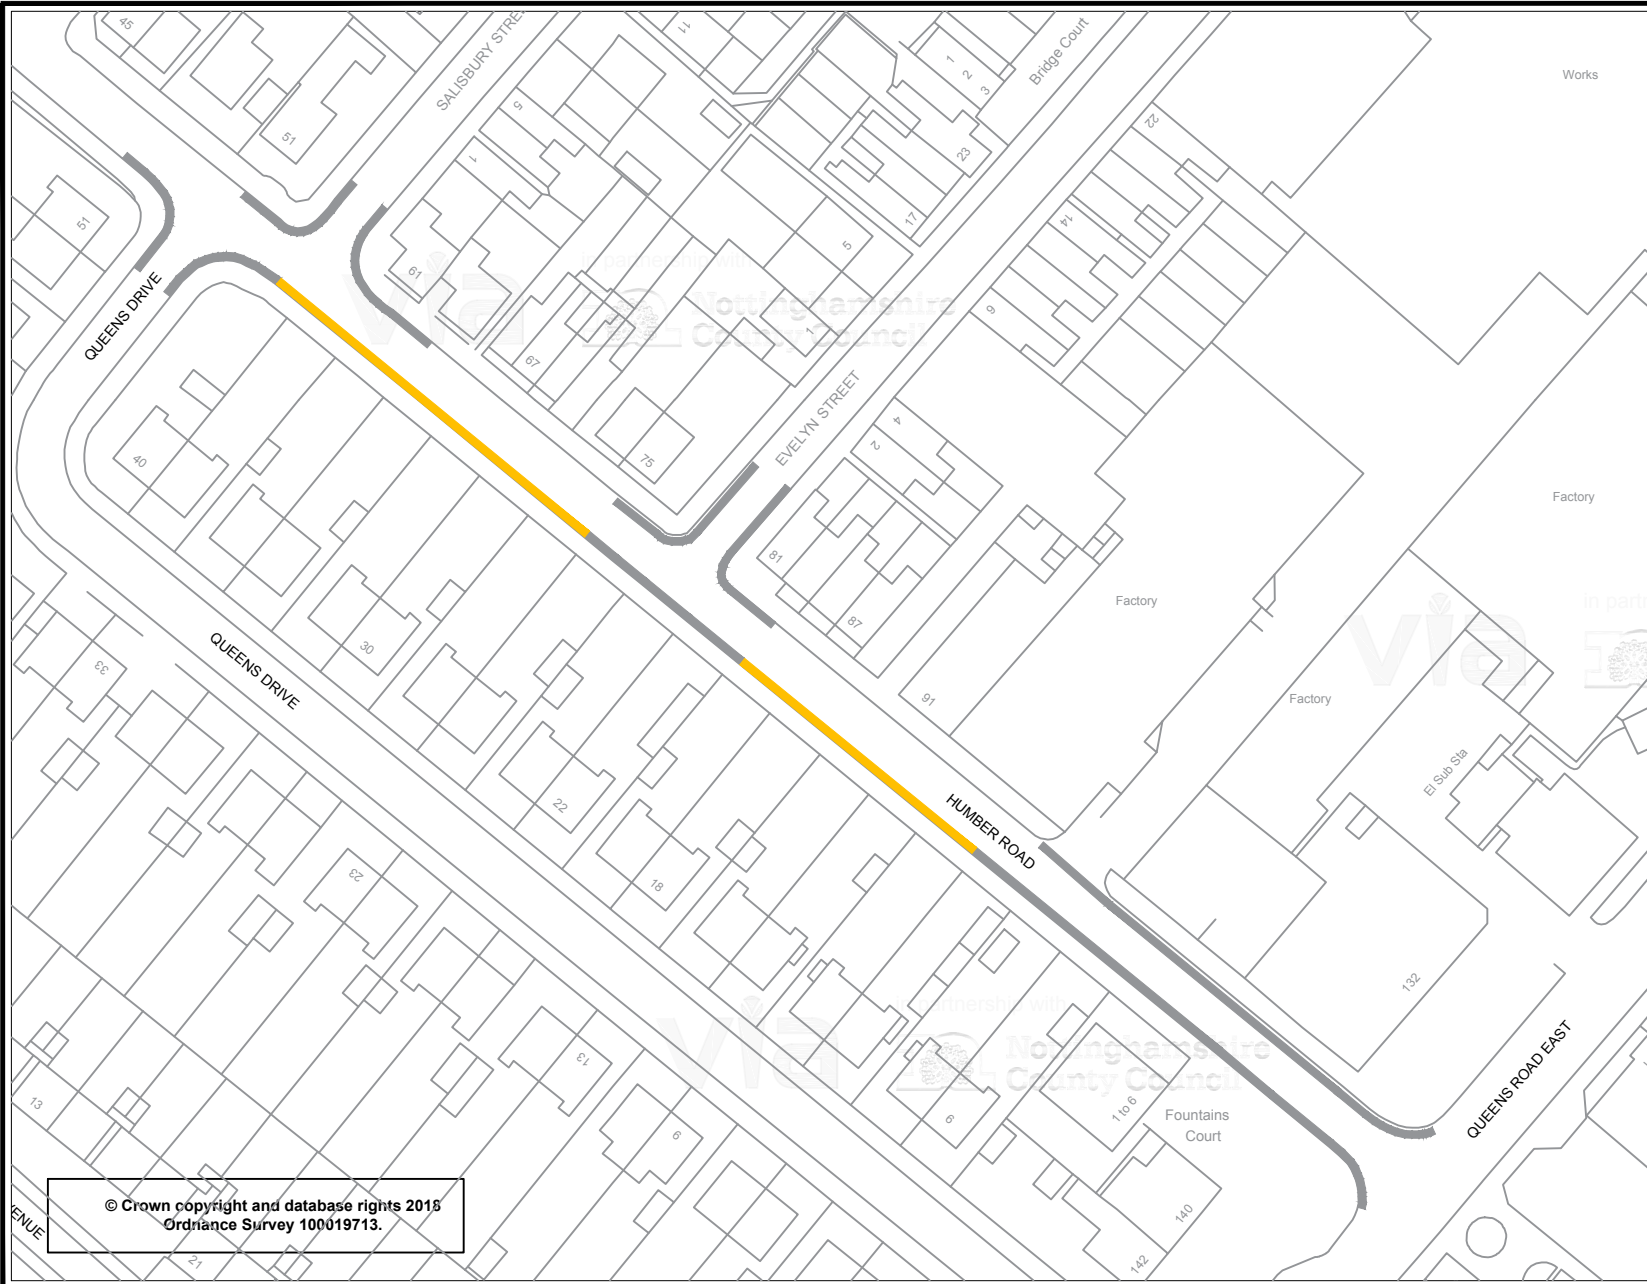

KEY



Existing No Waiting At Any Time
(Double Yellow Lines)



Proposed No Waiting At Any Time
(Double Yellow Lines)

© Crown copyright and database rights 2018
Ordnance Survey 100019713.

Project		Humber Road, Beeston		Drawn	SLW		Date	Oct '18	
Status	ADVERT	Project No.		TRO 5259		Ch'kd	JMR		Date
Title		Proposed Double Yellow Lines		Auth	HRN		Traced		Oct '18
Drawing No.		H/SLW/2872/01		Rev			Scale		1:1000



in partnership with



**Nottinghamshire
County Council**

www.viaem.co.uk Tel 0115 8042100
Bilthorpe Depot, Bilthorpe Business Park, Bilthorpe,
Nottinghamshire NG22 8ST