


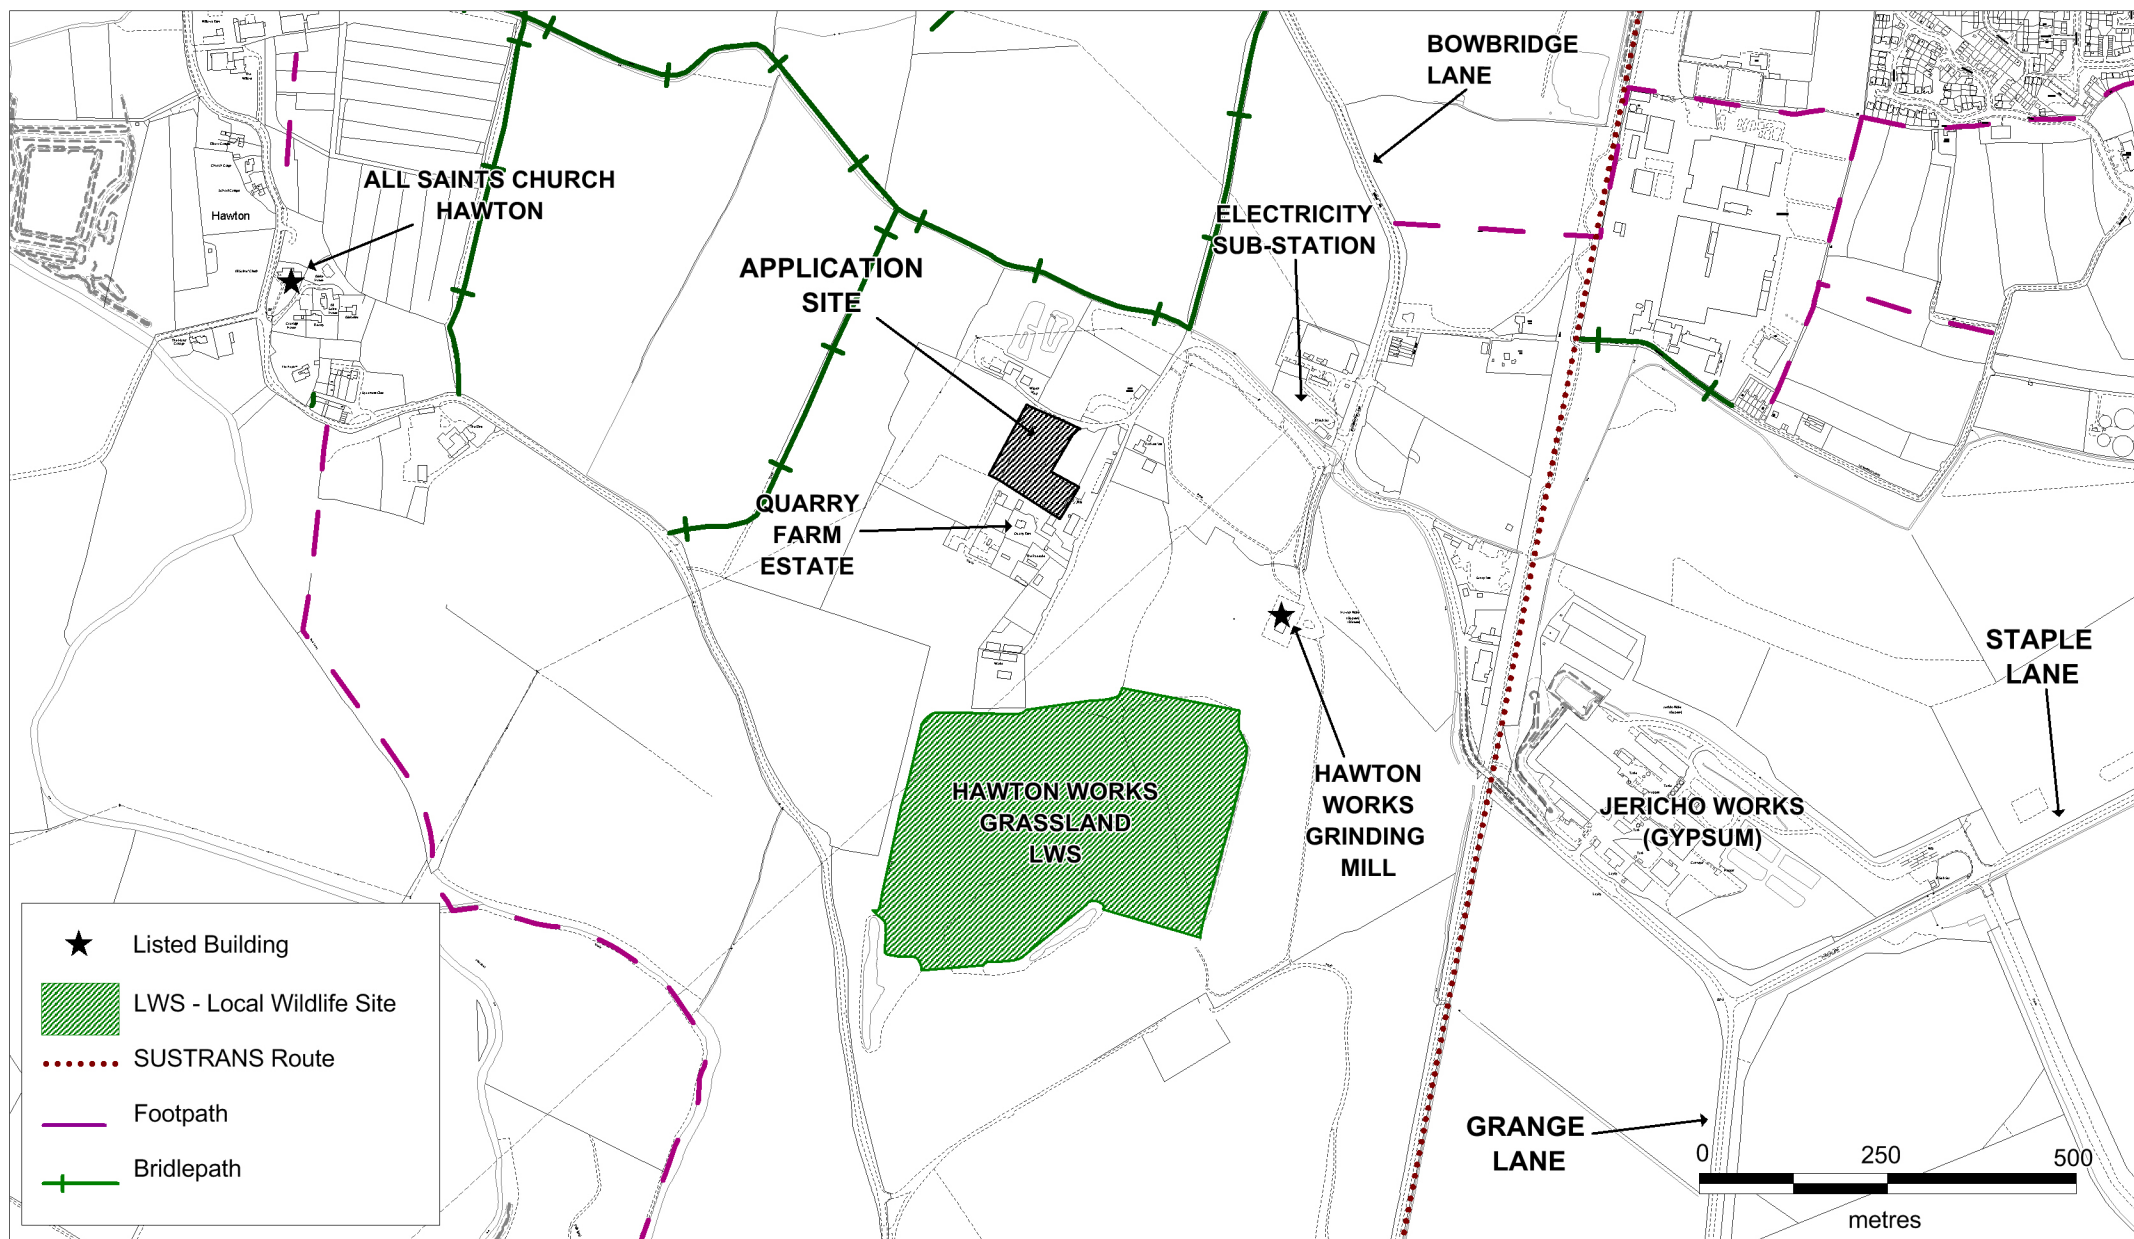

**Nottinghamshire
County Council**

LOCATION PLAN

Erection of a steel framed building for the use as a materials recycling facility (MRF)
Trent Skip Hire Limited, Quarry Farm Transfer Station, Bowbridge Lane, New Balderton, Newark
Planning Application No. 3/14/00614/CMA

This map is reproduced from Ordnance Survey material with the permission of Ordnance Survey on behalf of the
Controller of Her Majesty's Stationery Office © Crown copyright.
Unauthorised reproduction infringes Crown copyright and may lead to prosecution or civil proceedings. (1000019713) (2015)



Scale 1:10,000

Produced by: JW

Date: MARCH 2015

PLAN 3