



BALLOON WOOD JUNCTION

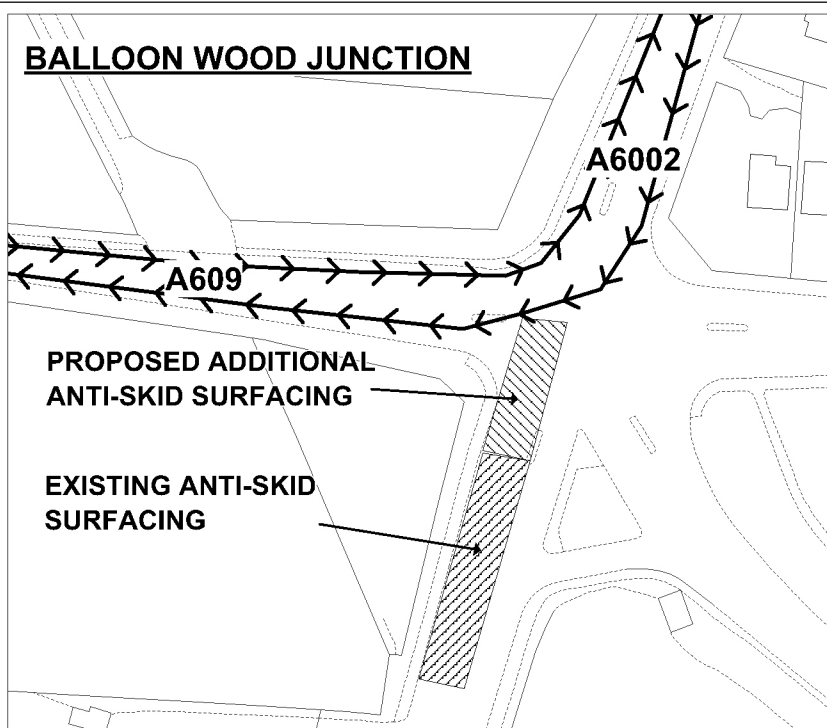

PLAN 13

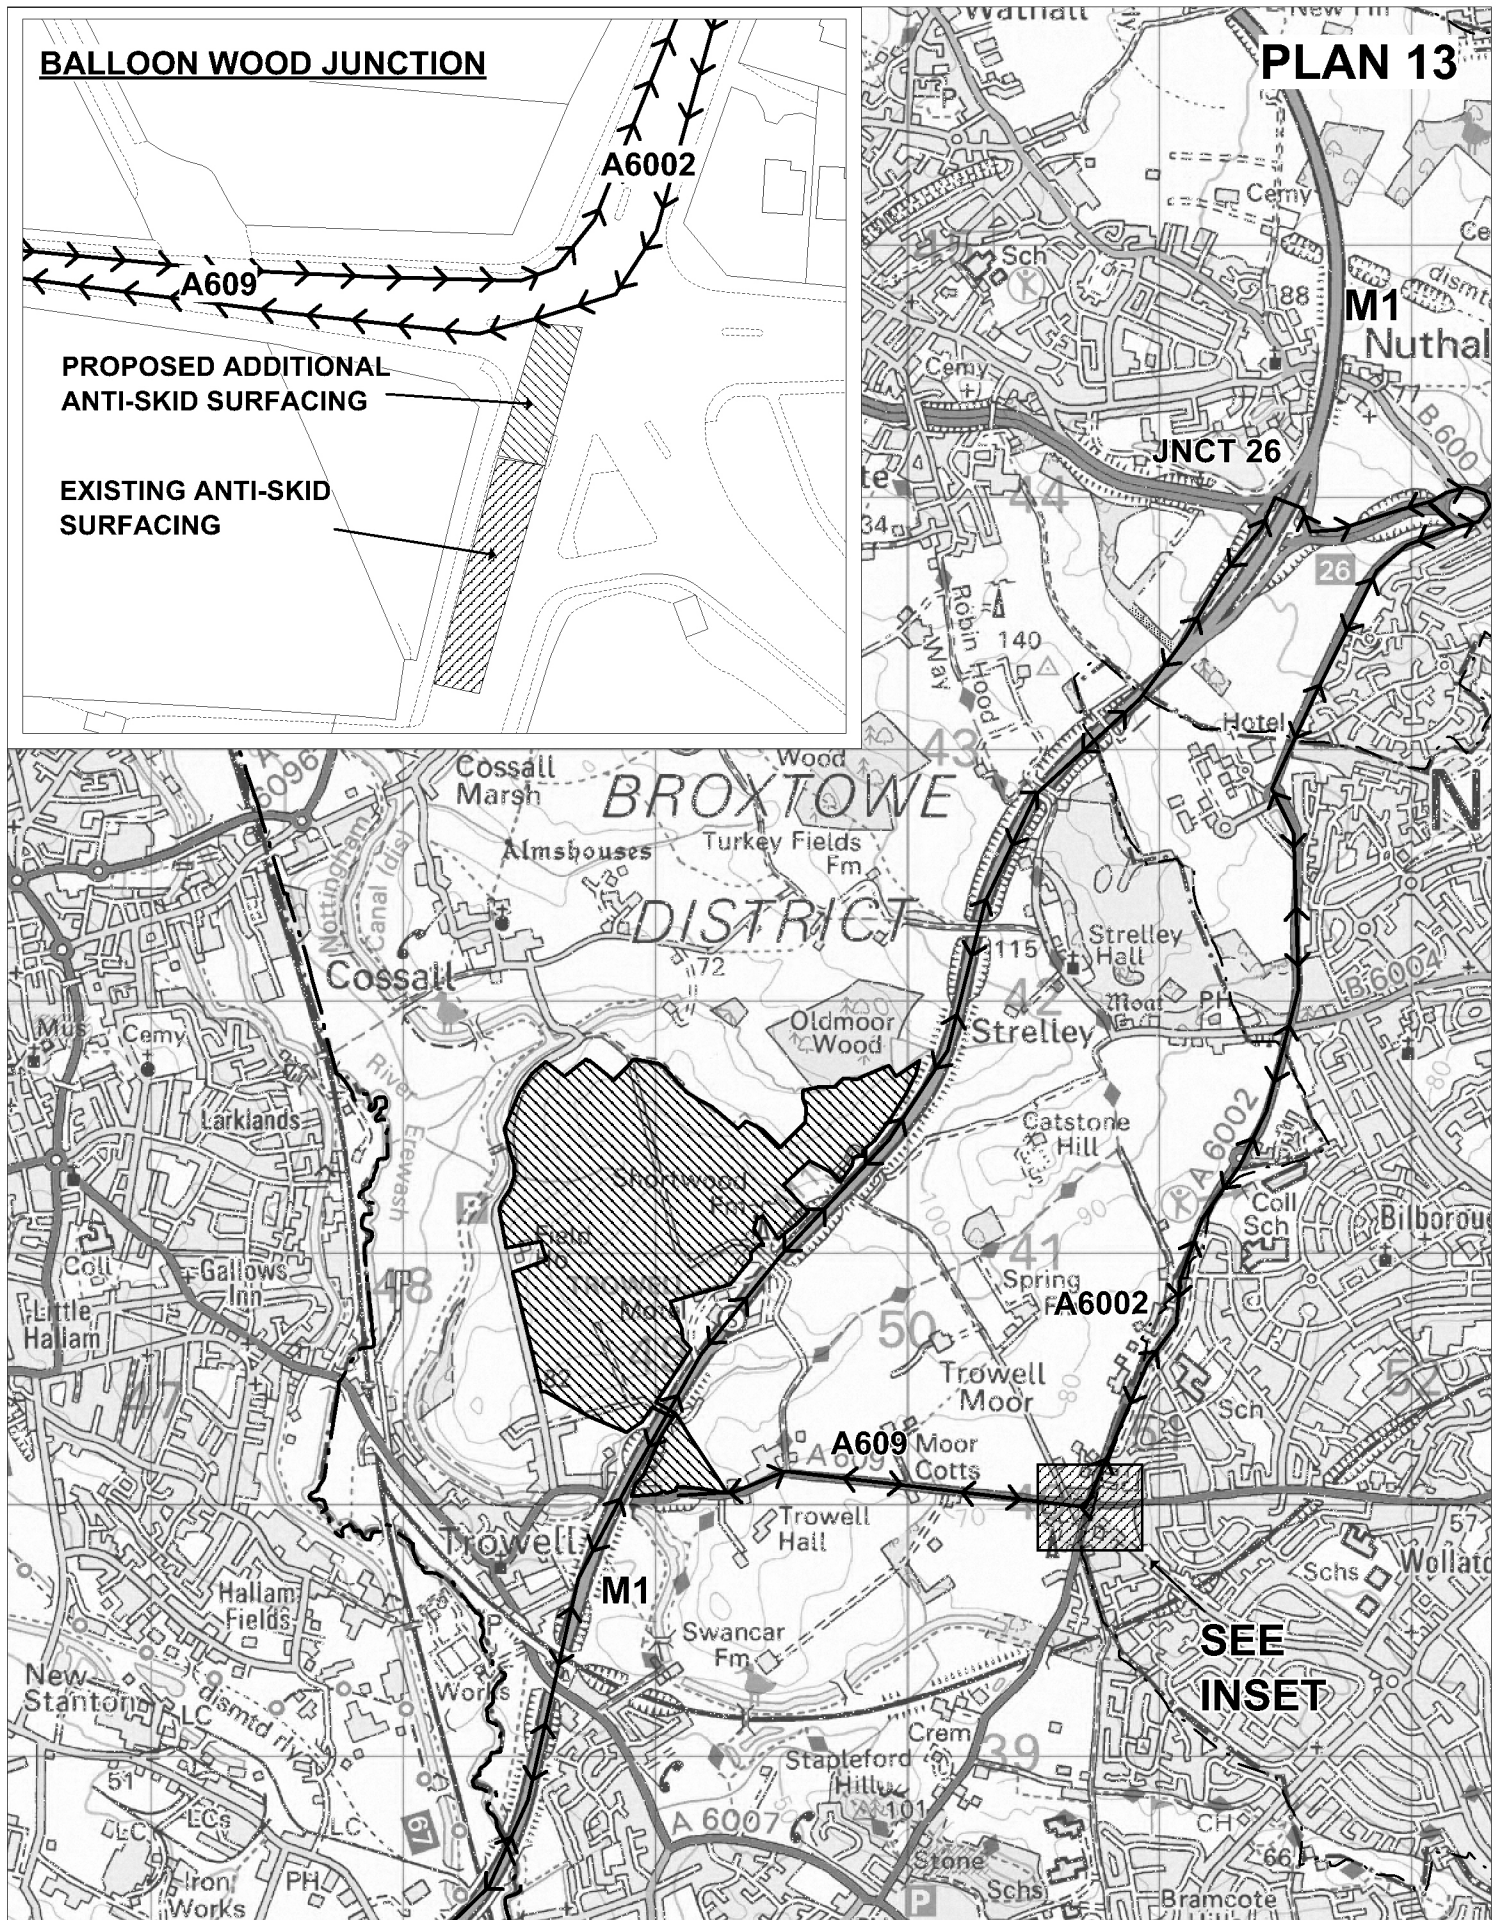

**Nottinghamshire
County Council**

Proposal to extract Coal and Fireclay by surface mining methods with restoration to agriculture, woodland, nature conservation and public amenity.
Land off Cossall Road between the villages of Coassall and Trowell, referred to as the Shortwood Site.
Planning Application No. 5/13/00590/CCM

This map is reproduced from Ordnance Survey material with the permission of Ordnance Survey on behalf of the Controller of Her Majesty's Stationery Office © Crown copyright.
Unauthorised reproduction infringes Crown copyright and may lead to prosecution or civil proceedings. (1000019713) (2013)



Scale 1:30,000
Produced by: JW
Date: DEC 2013