




KEY

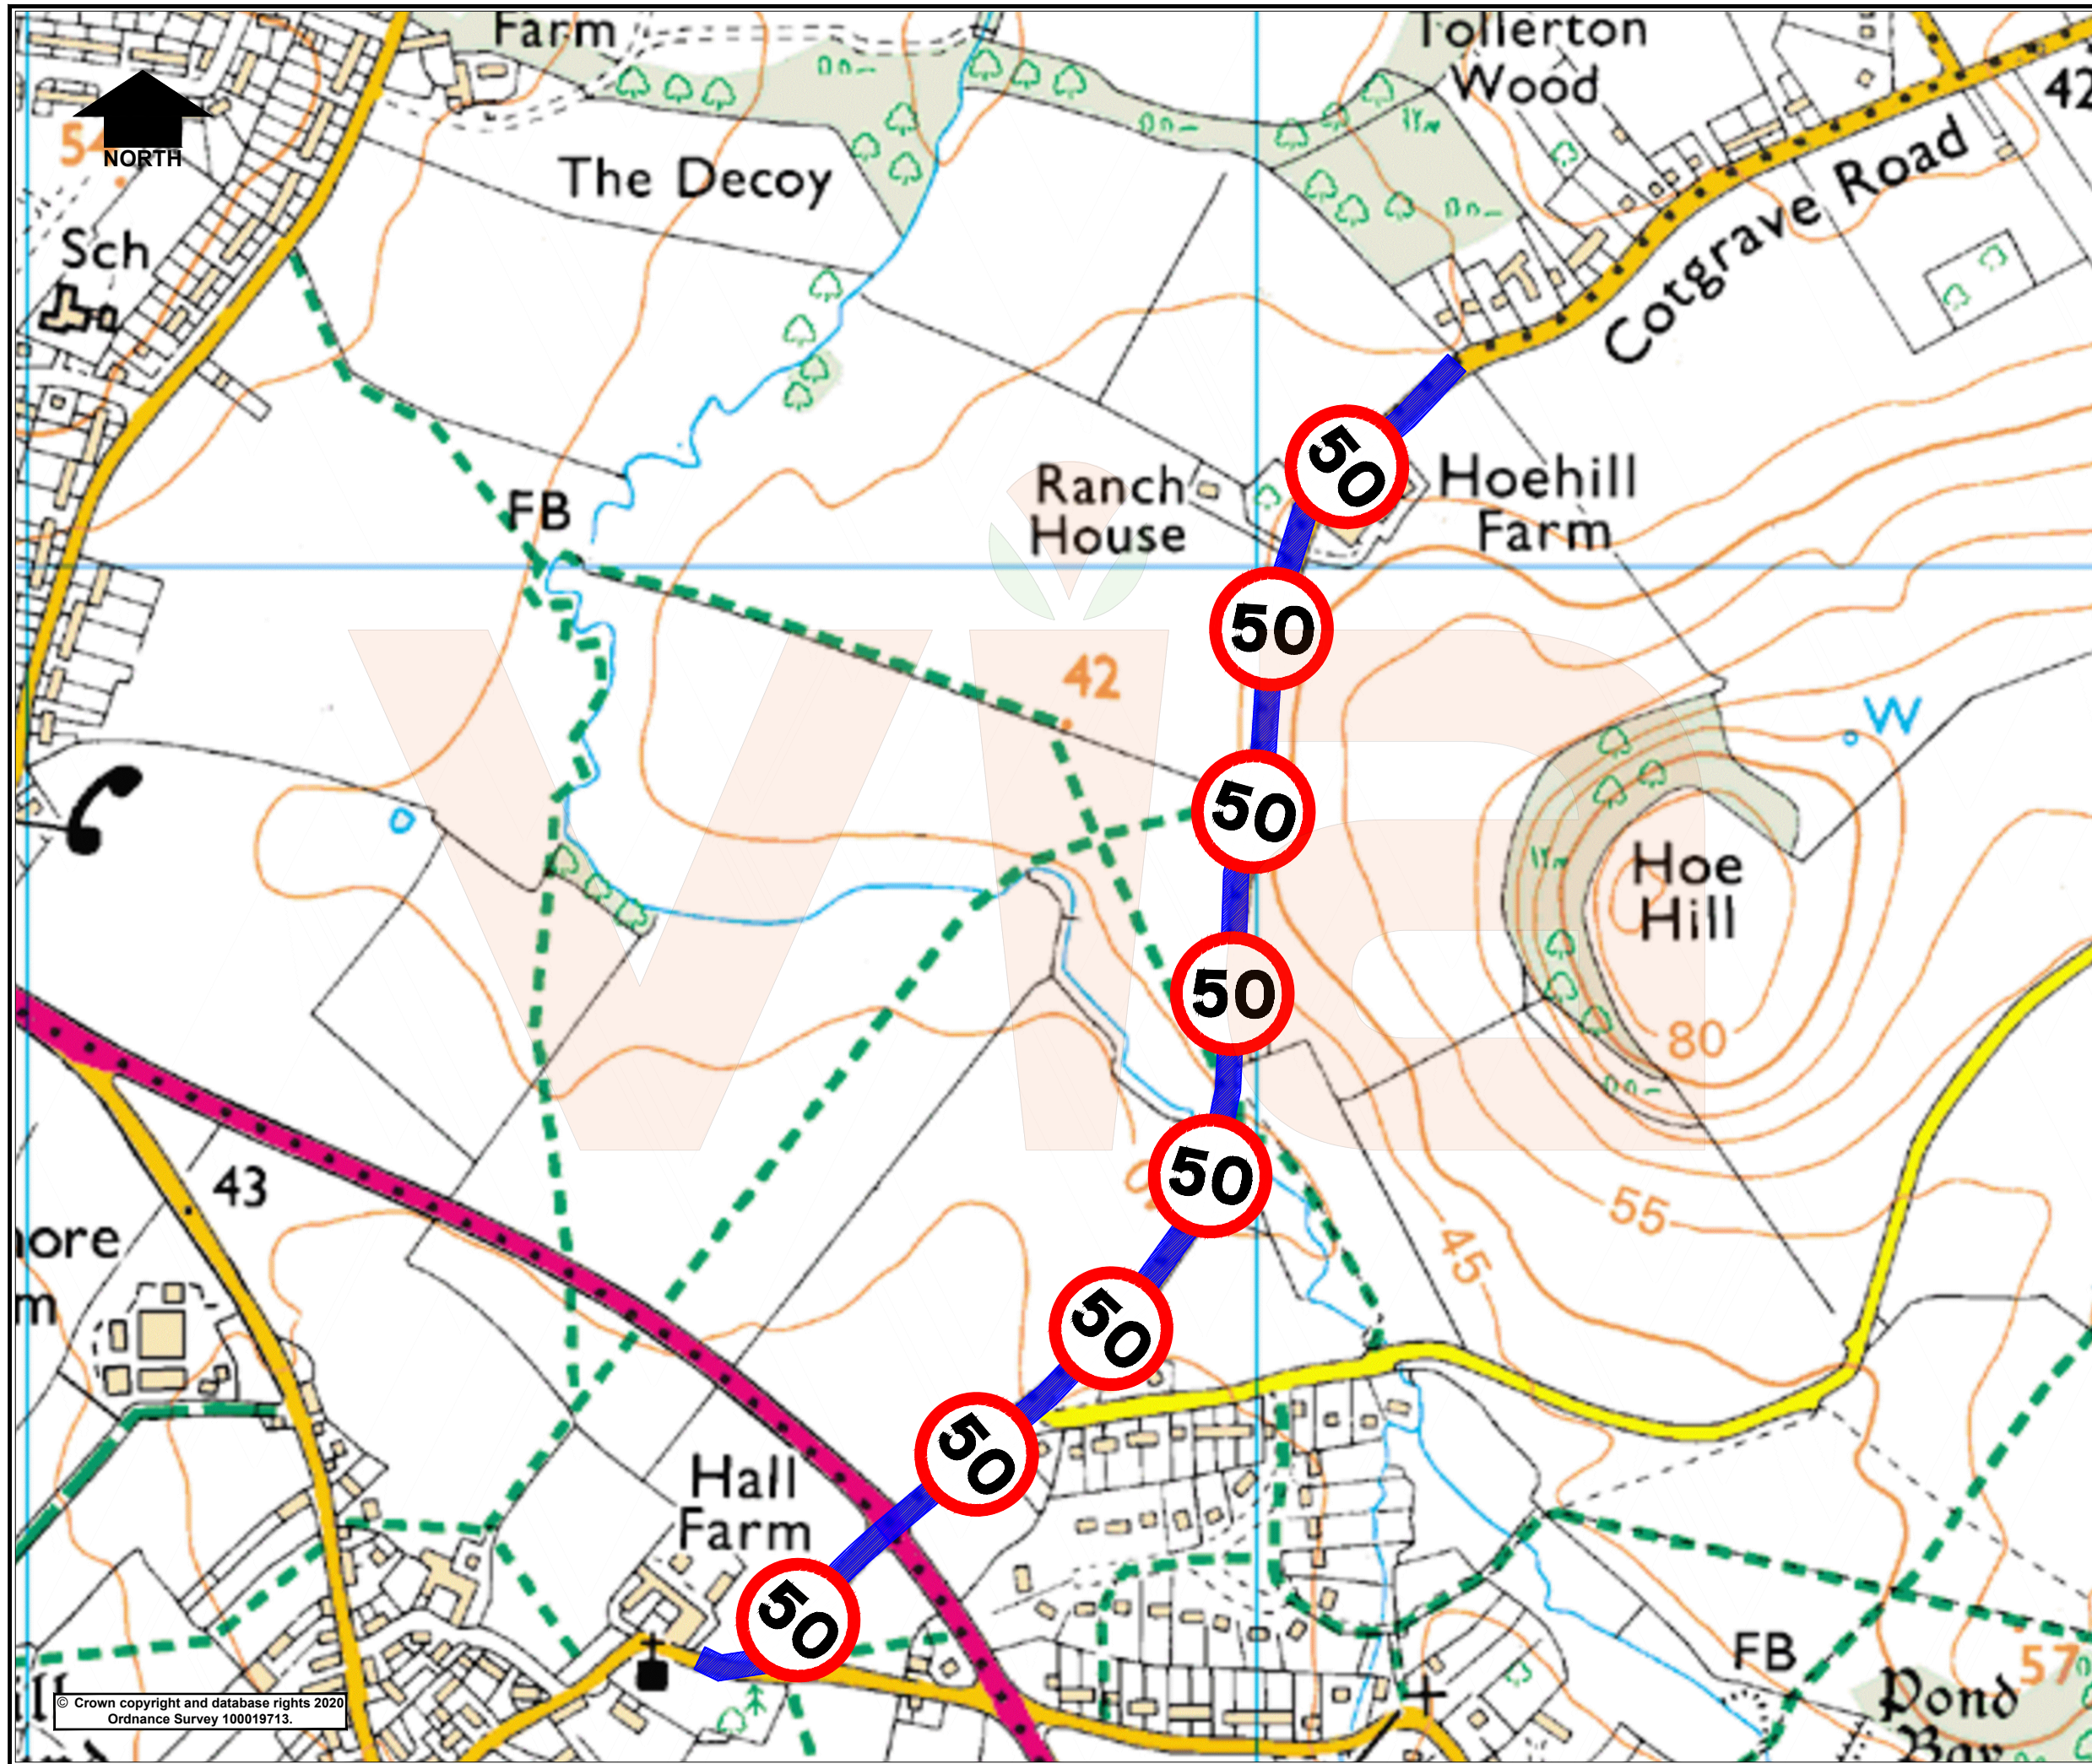

Proposed 50mph
Speed Limit
(existing National
Speed Limit)

Rev.	Description	Drawn	Ch'kd	Auth	Date
Project Cotgrave Road, Normanton on the Wolds					
Status Advert		Project No. TRO 8306			
Drawing Title Proposed 50mph Speed Limit - Advert Plan					
Scale N.T.S.		Drawn SLW		Date Oct '20	
		Ch'kd MN		Date Oct '20	
		Auth HRN		Traced	
Drawing No. H/SLW/3572/01				Rev. 0	

 in partnership with

www.viam.co.uk Tel 0115 804 2100
Bilthorpe Depot, Bilthorpe Business Park, Bilthorpe,
Nottinghamshire, NG22 8ST