



RPS permits would be required to park in this area Mon to Sat 8 am - 6 pm

Proposed Double Yellow Lines


Proposed 2 Hours limited waiting
Mon - Sat 8 am - 6 pm
(No return within 1 hour)

Existing 2 Hours limited waiting
Mon - Sat 8 am - 6 pm
(No return within 1 hour)

Existing Disabled parking spaces

Existing Double Yellow Lines

Rev	Description	Drawn	Ch'kd	Auth	Date
TON	Drawn	Date			
	SLW	MAR '18			
	Ch'kd	Date			
	JE	MAR '18			
	Auth	Traced			
	Rev	Scale			
		1:2000			

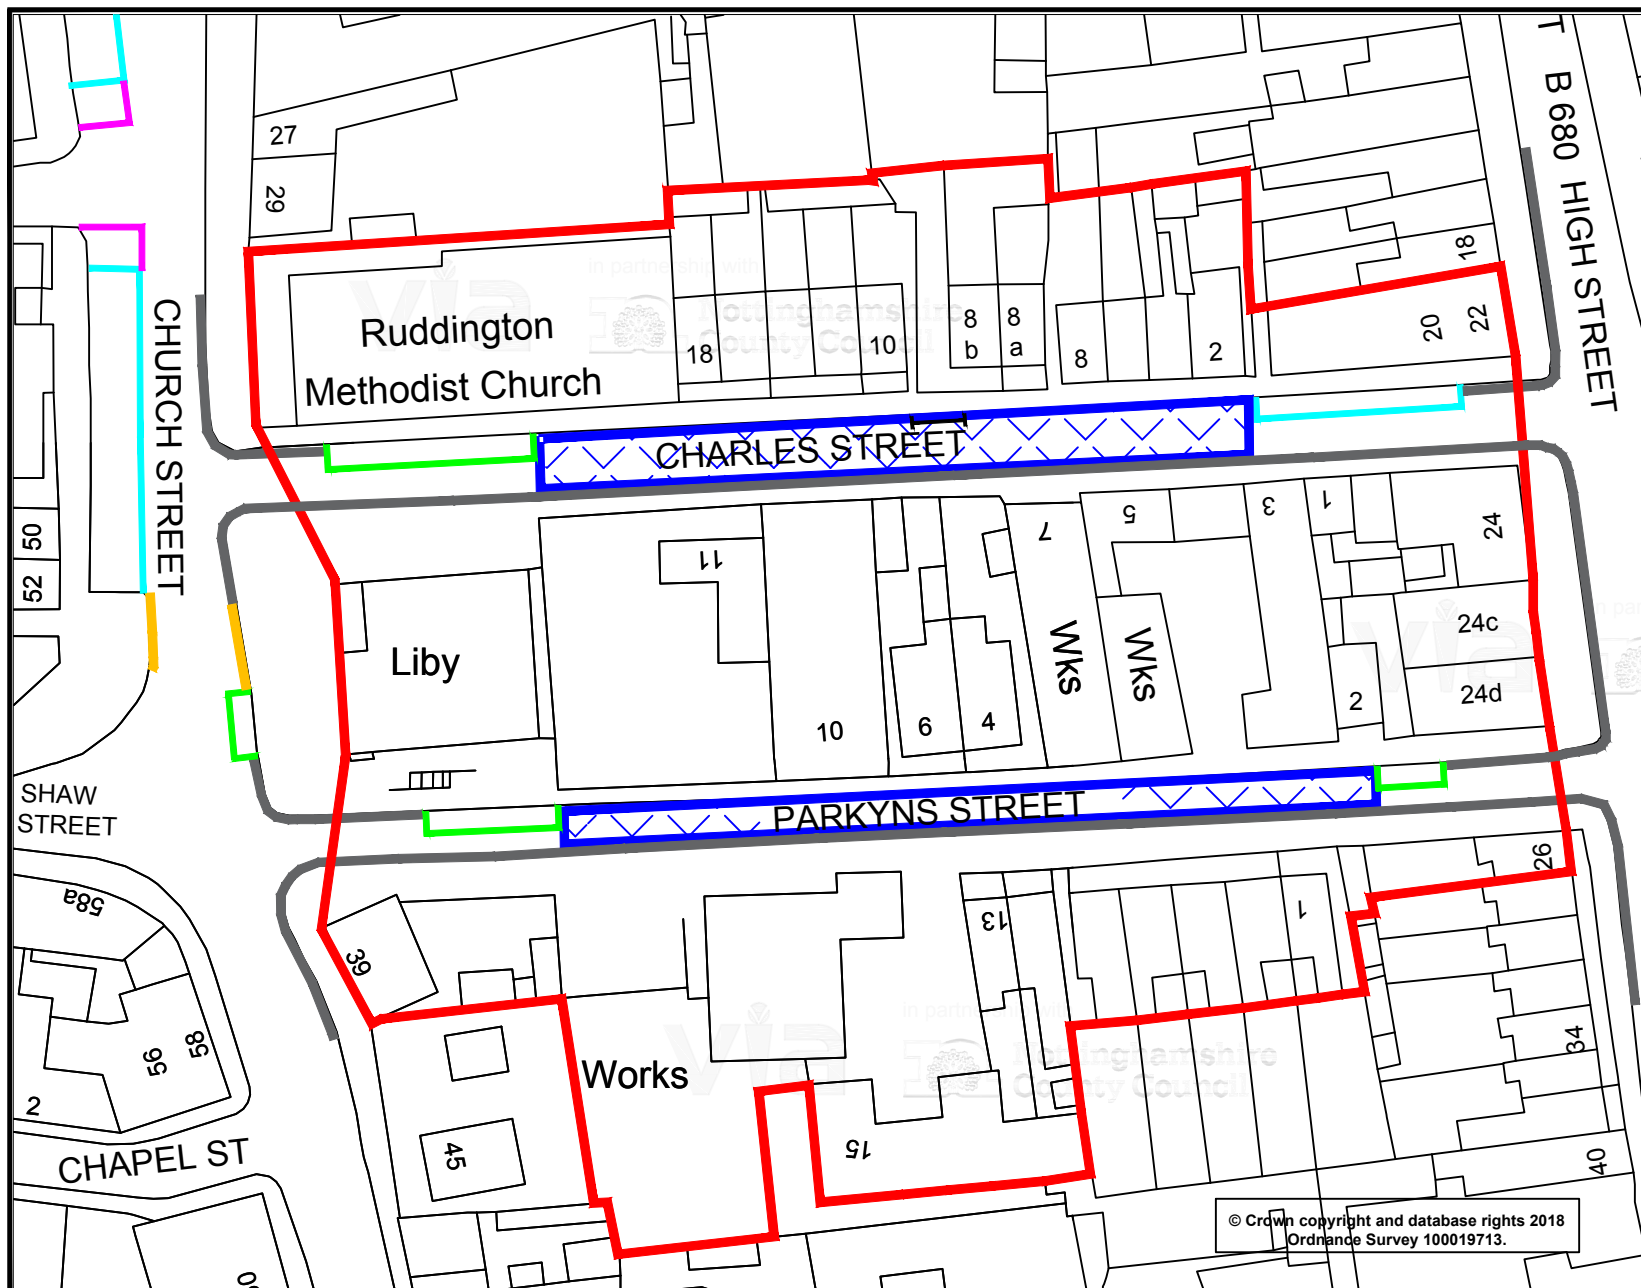

© Crown copyright and database rights 2018
Ordnance Survey 100019713.



in partnership with



**Nottinghamshire
County Council**

www.viaem.co.uk Tel 0115 8042100

Bilsthorpe Depot, Bilsthorpe Business Park, Bilsthorpe,
Nottinghamshire NG22 8ST

© Via East Midlands Limited, Registered in England no.09903246

Project **CHARLES STREET / PARKYNS STREET, RUDDINGTON**

Status	Project No. HW 10125
--------	----------------------

Title	PROPOSED RESIDENTS PARKING SCHEME
-------	-----------------------------------

Drawing No.	H/SLW/2686/01
-------------	---------------