



PLAN 4

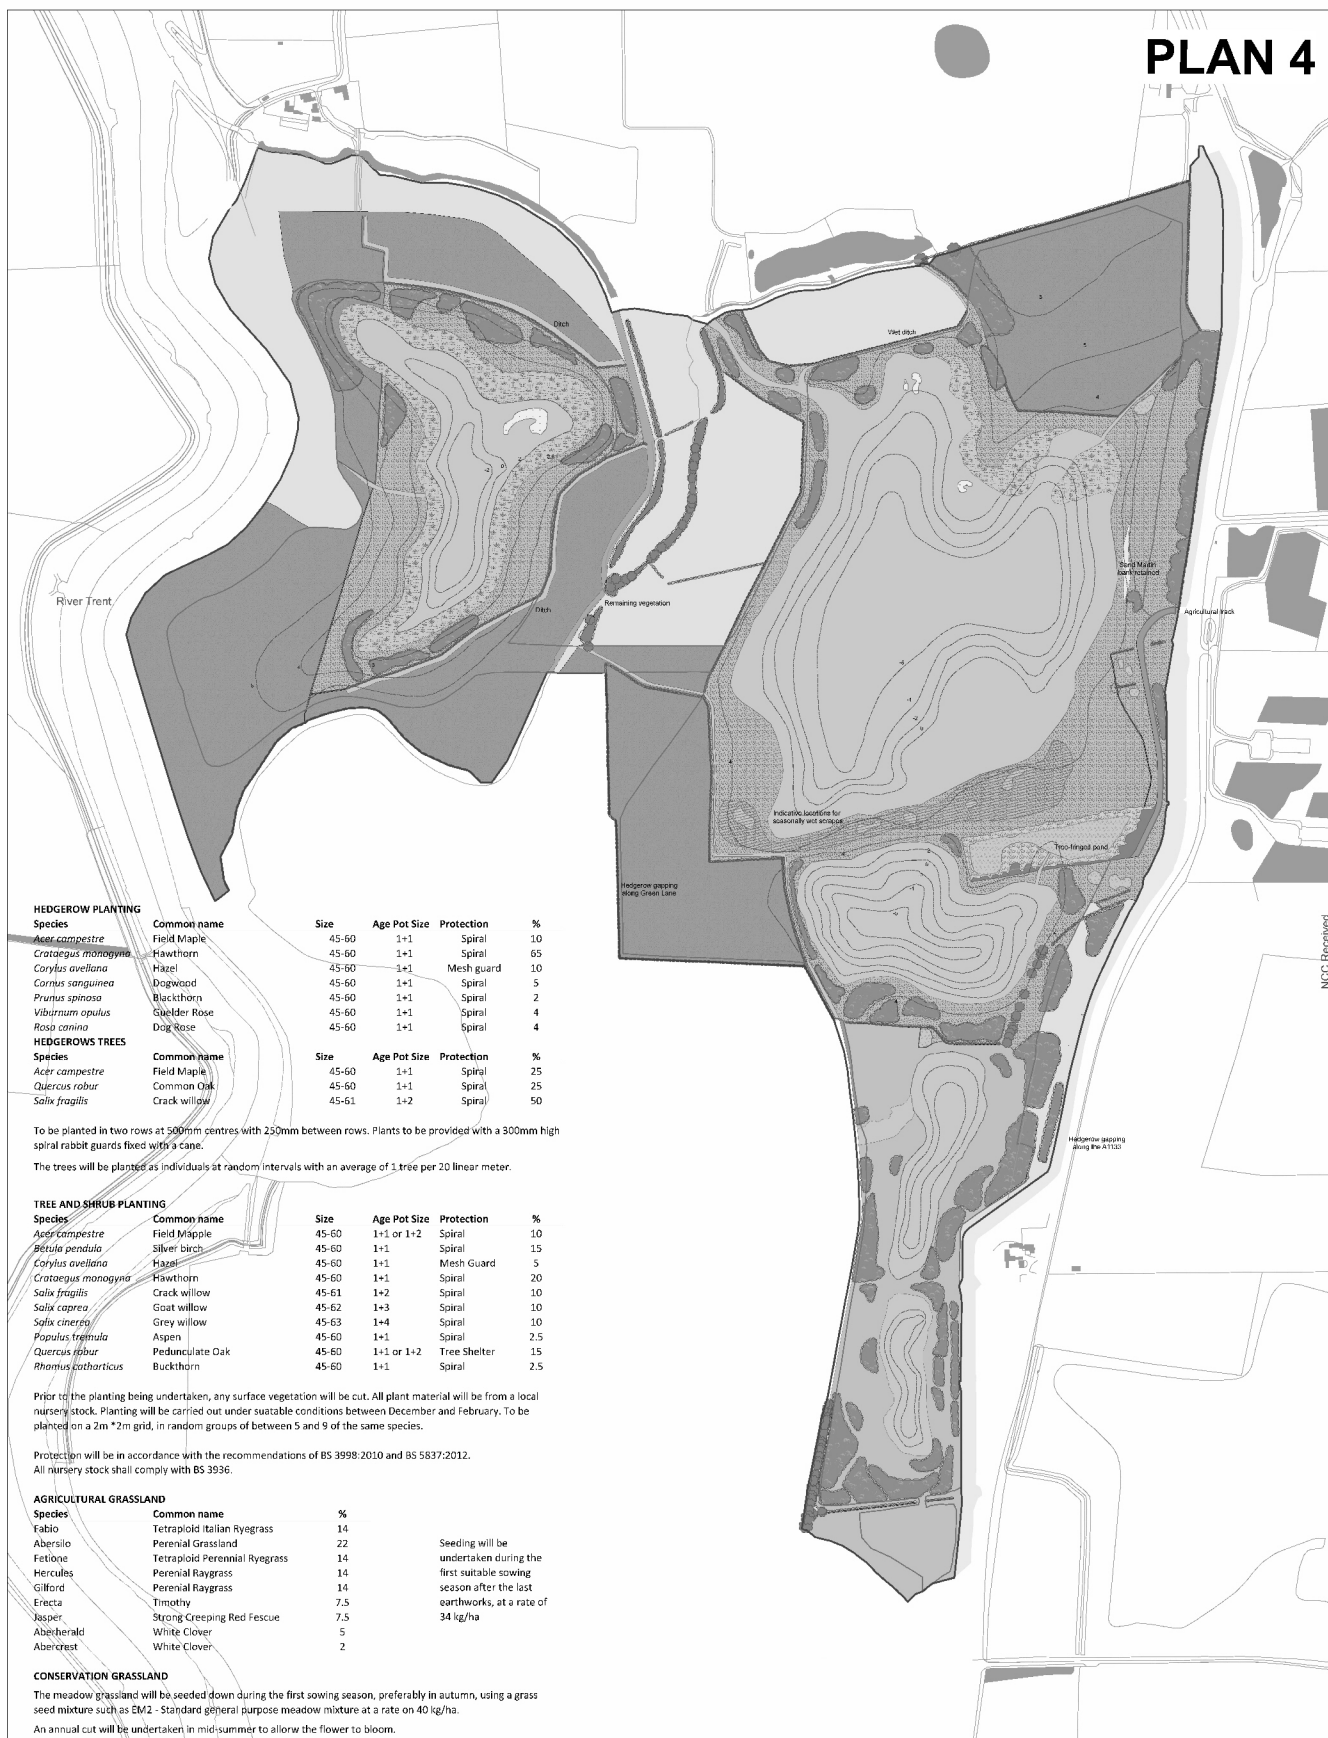

NCC Received
07/02/2017

Legend

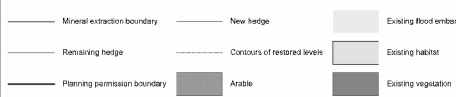

TARMAC
A CEM COMPANY

Sub-Name:
[G011] Grlon
Judy Ann
Restoration Plan

name (if known)	name
date	date



Vary conditions 8 and 9 of planning permission 3/98/0800 and to vary conditions 7 and 8 of planning consent 3/04/00394/CMM to allow the continued retention/use of the plant site/access road at Girtton Quarry until 31st December 2035 (currently 31st August 2016) with full site restoration to be completed by 31st December 2036.

Girtton Quarry, Gainsborough Road, Girtton, Near Newark, Nottinghamshire.

Planning Application No.'s 3/16/01341/CMM & 3/16/01340/CMM

This map is reproduced from Ordnance Survey material with the permission of Ordnance Survey on behalf of the Controller of Her Majesty's Stationery Office © Crown copyright.
Unauthorised reproduction infringes Crown copyright and may lead to prosecution or civil proceedings. (1000019713) (2017)



Not to Scale
Produced by: JW
Date: APRIL 2017