
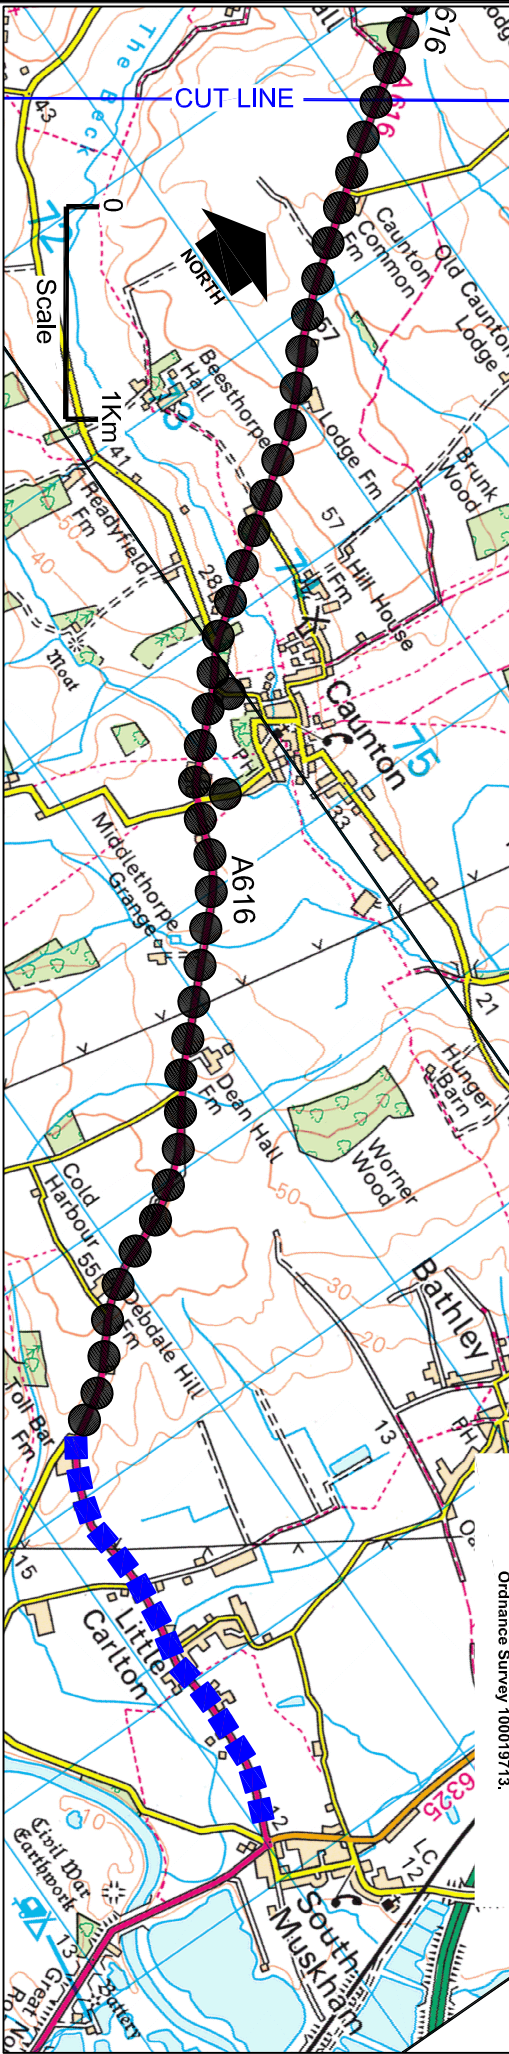


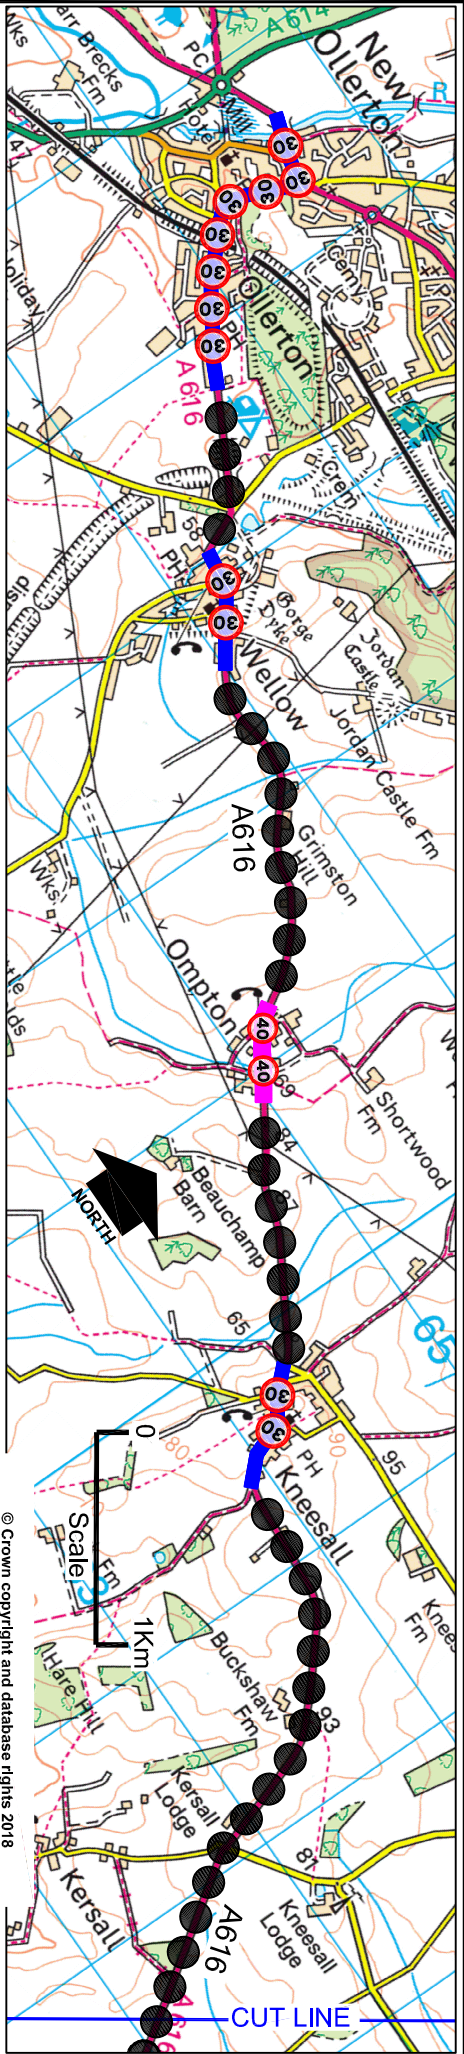

KEY

Proposed New 50mph Speed Limit
(Existing National Speed Limit of 60mph)

Existing 30mph Speed Limit

Existing 40mph Speed Limit

Existing 50mph Speed Limit

Rev	Description	Drawn	Chkd	Date

Project: **A616 Ollerton to South Muskham** Proposed 50mph Speed Limit

Status: **TRO 3277**

Title: **Layout Drawing**

Drawing No.: **H/JAB/2692/01**

Rev	Auth	Traced	Scale

via In partnership with **Nottinghamshire County Council**

www.viaem.co.uk Tel 0115 8042100

Bilston Depot, Bilston Business Park, Bilston, Nottinghamshire NG22 8ST