


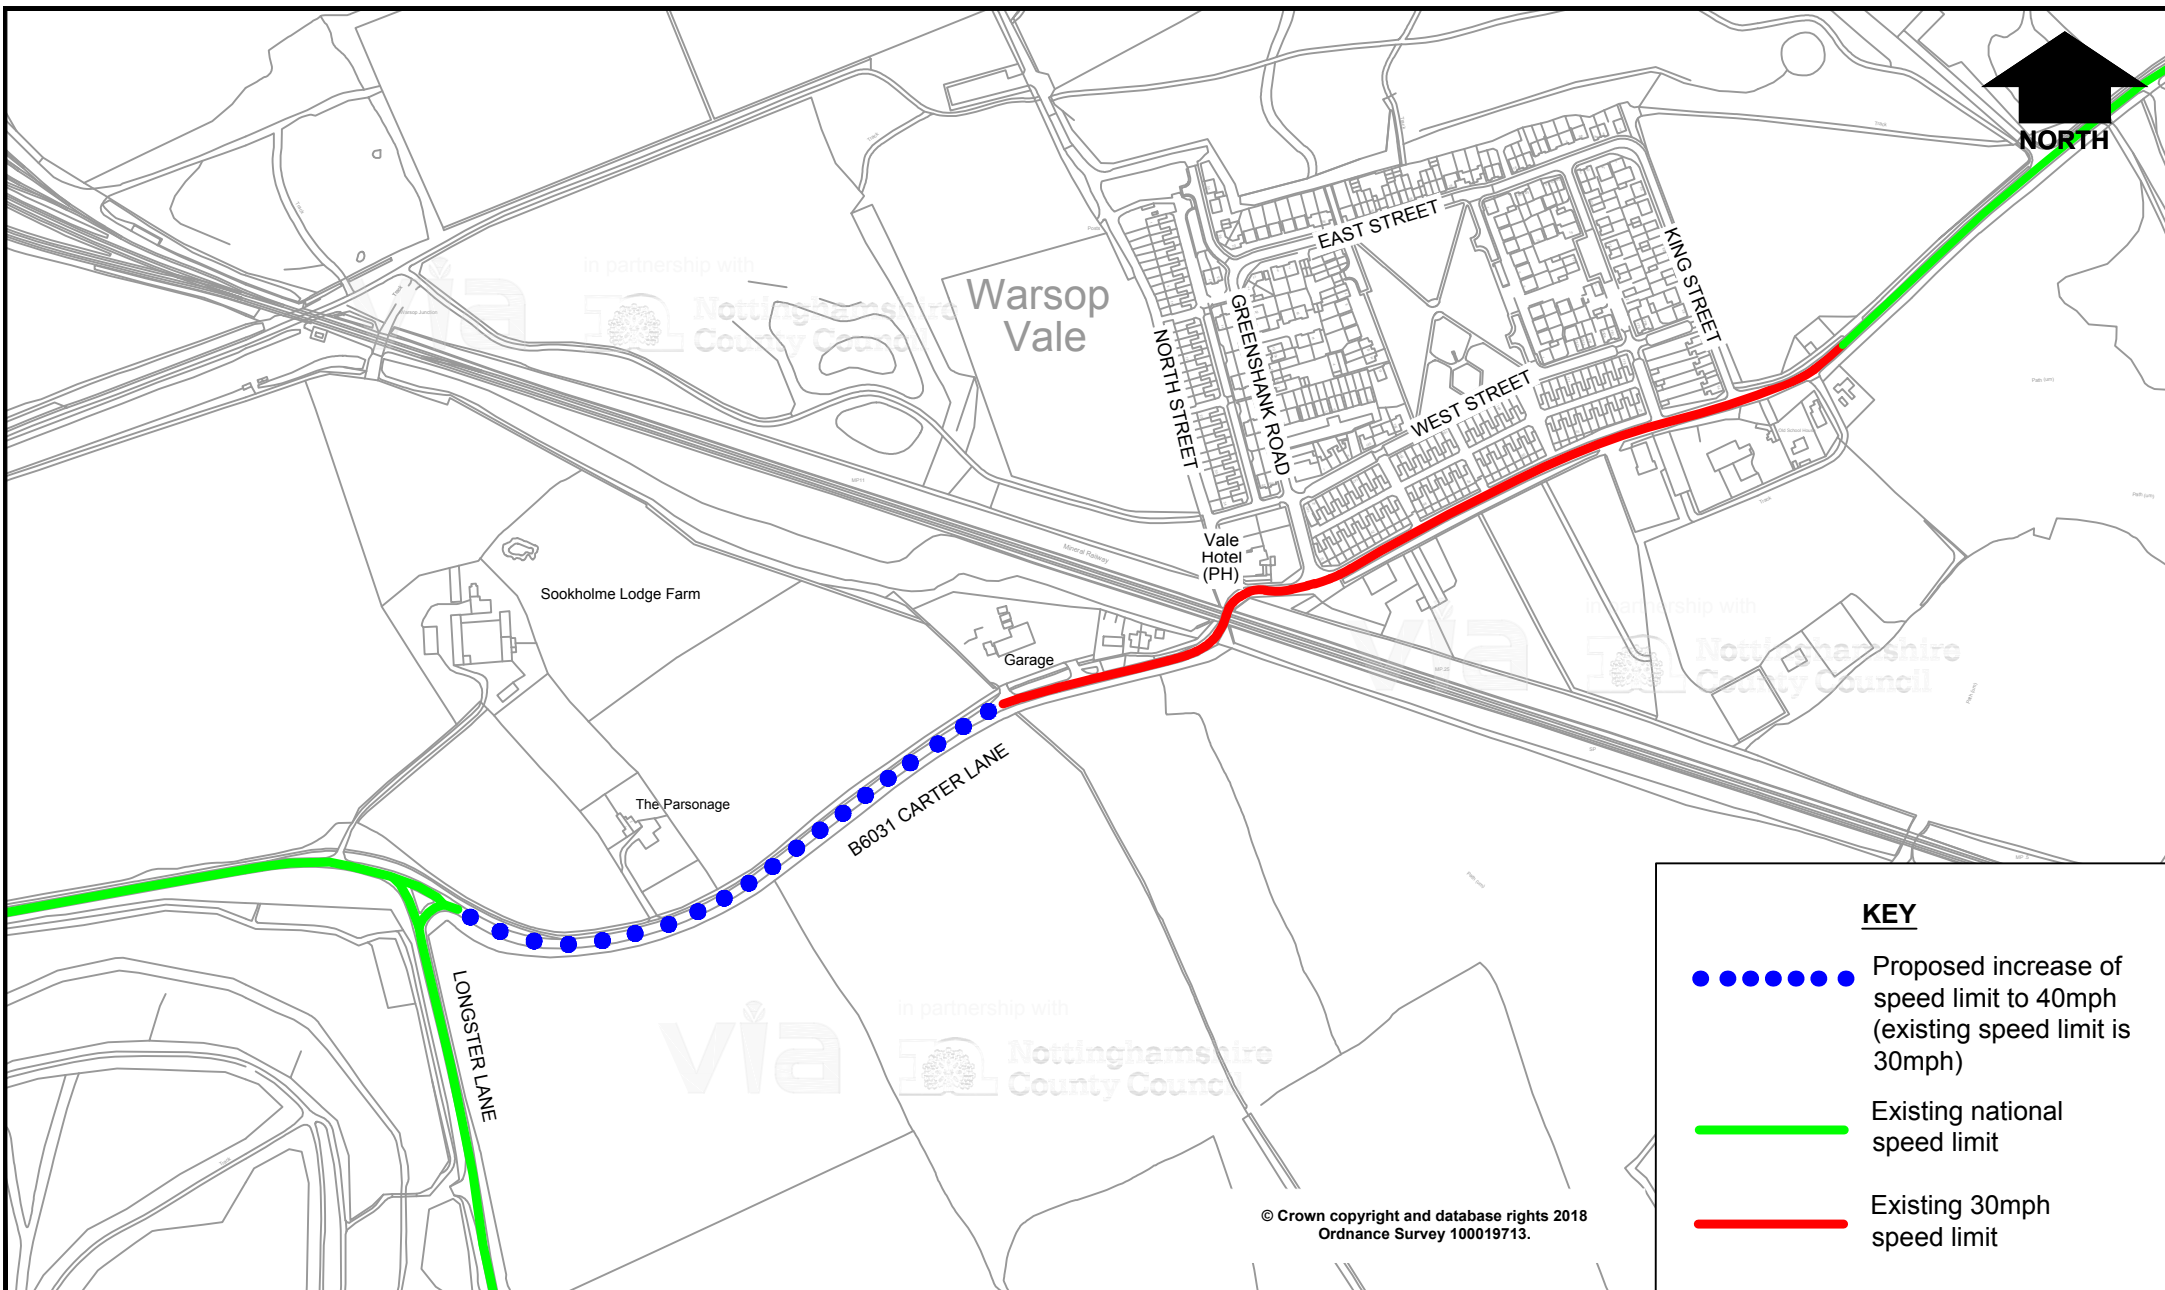

in partnership with



**Nottinghamshire
County Council**

www.viaem.co.uk Tel 0115 804 2100

Bilthorpe Depot, Bilthorpe Business Park, Bilthorpe,
Nottinghamshire NG22 8ST

Project

Carter Lane, Warsop Vale

Status
Committee

Project No.
TRO 2213 HW 10242

Title

Proposed 40mph Speed Limit - Revised Proposal

Drawing No.

H/JMR/2630/02

Drawn

JMR

Date

Jun '18

Chkd

HN

Date

Jun '18

Auth

HN

Traced

Rev

B

Scale

1:5000