


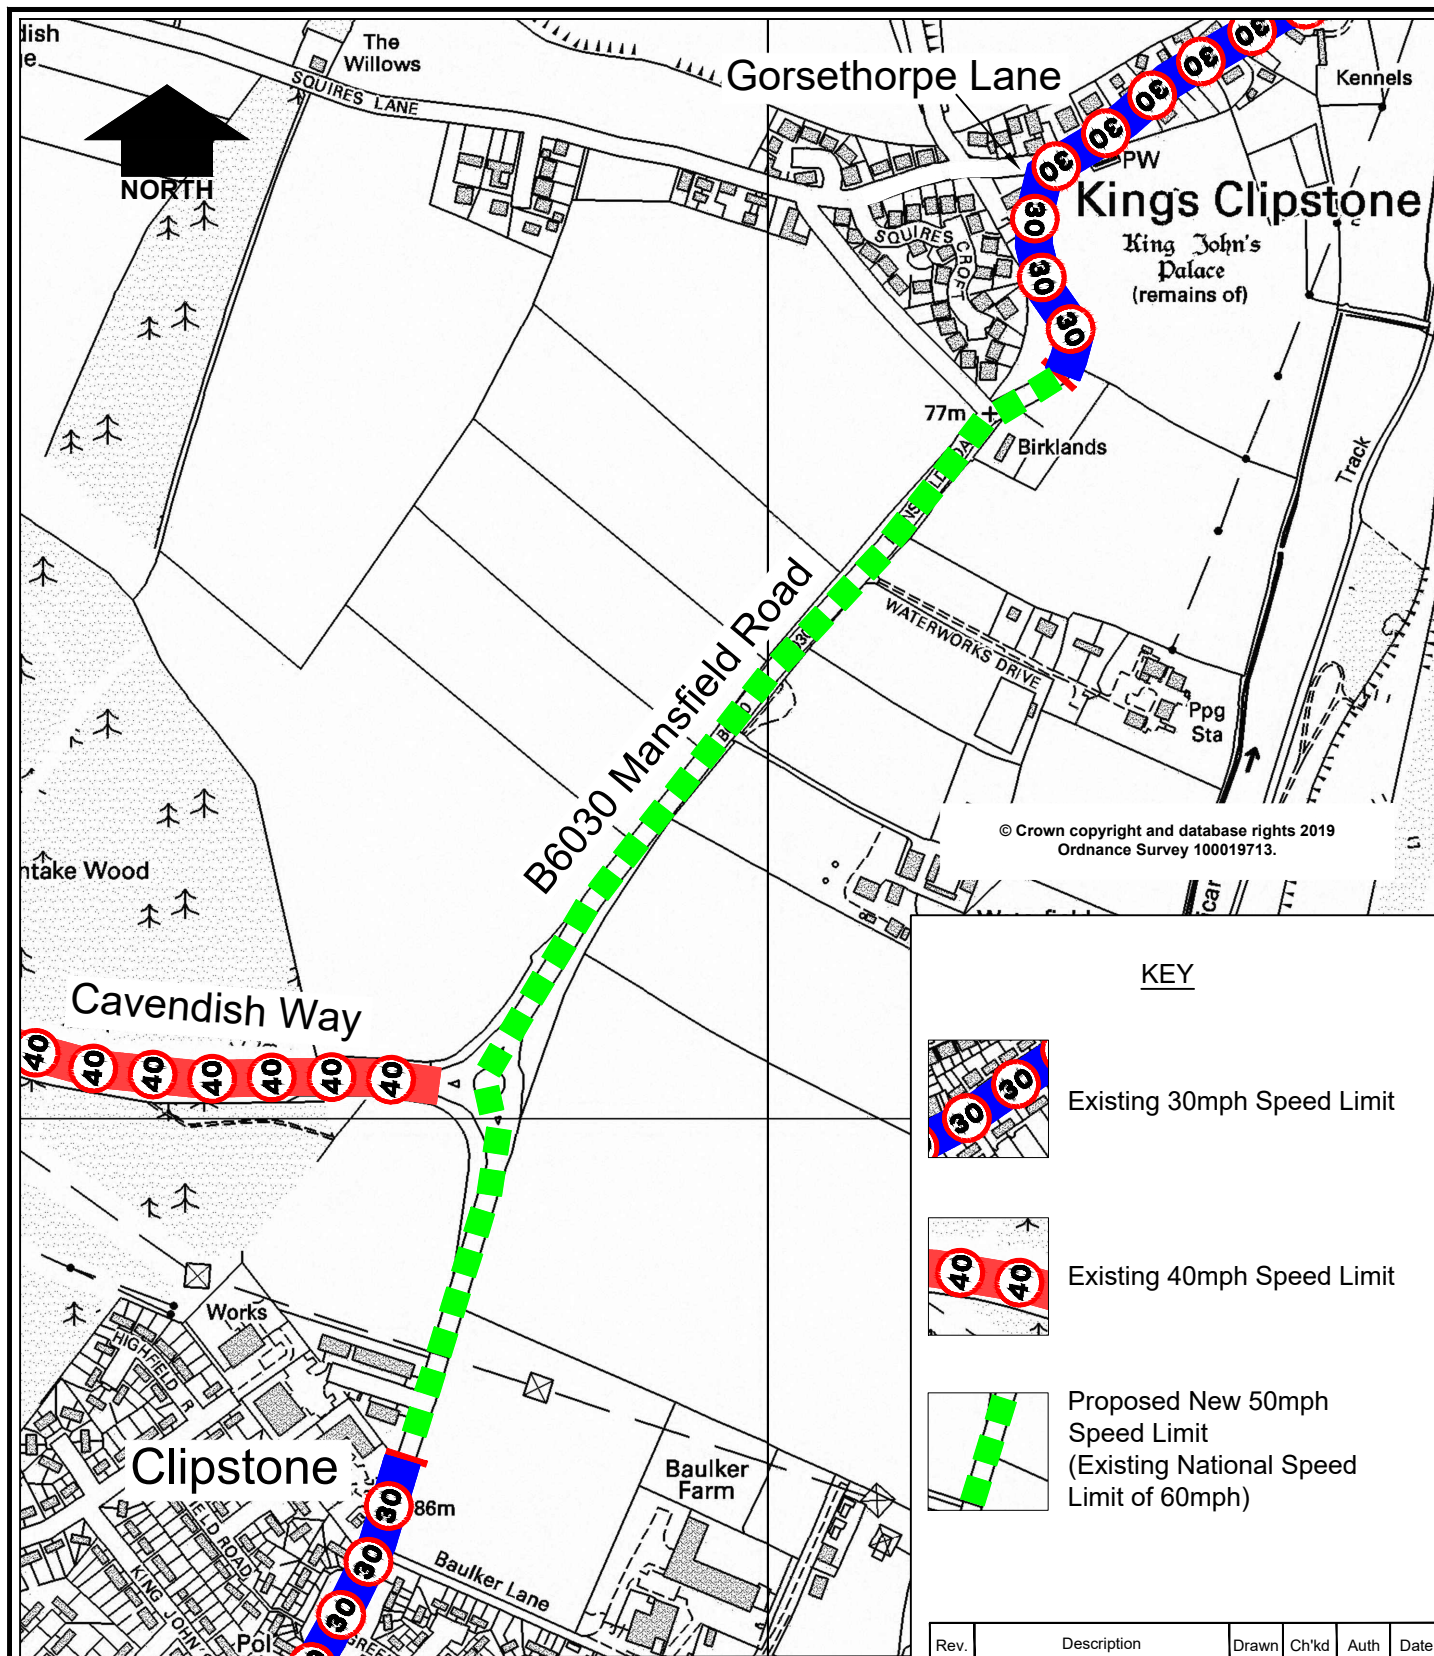

in partnership with



**Nottinghamshire
County Council**

www.viaem.co.uk Tel 0115 804 2100

Bilthorpe Depot, Bilthorpe Business Park, Bilthorpe,
Nottinghamshire, NG22 8ST

Project		B6030 Mansfield Road Between Clipstone and King's Clipston		Drawn	J.A.B.	Date	Oct.19
				Ch'kd	H.N.	Date	Oct.19
Status	Project No. TRO 3308			Auth	Traced		
Drawing Title						Scale	
Proposed 50mph Speed Limit Consultation Plan						N.T.S.	
Drawing No. H/JAB/3280/01						Rev.	