


KEY

Proposed Double
Yellow Lines (No
Waiting At Any Time)

Existing
Double
Yellow
Lines

Existing Parking
Bay-30 minutes
Mon-Sat
9am-5pm No return
within 1 hour

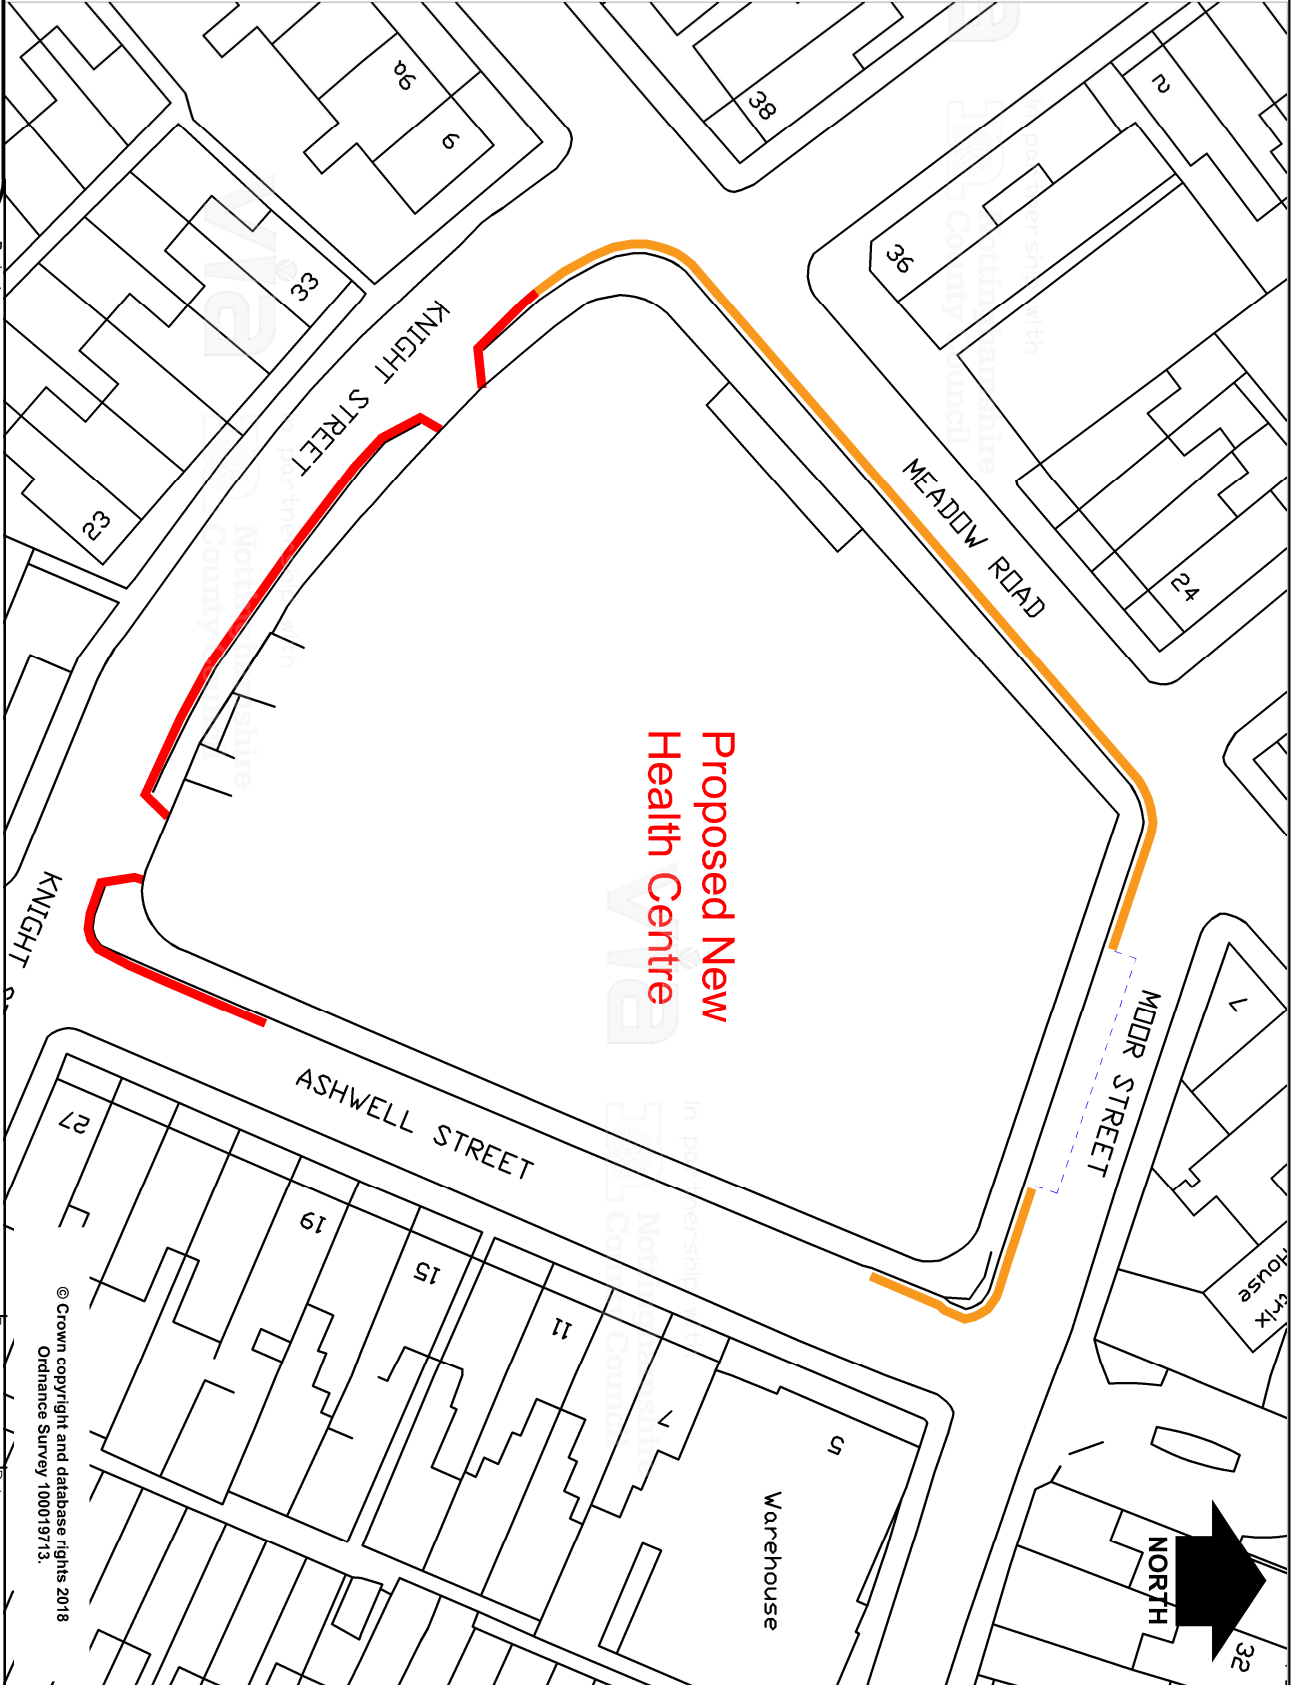

© Crown copyright and database rights 2018
Ordnance Survey 100019713.

in partnership with



www.viaem.co.uk Tel 0115 8042100
Bilethorpe Depot, Bilethorpe Business Park, Bilethorpe,
Nottinghamshire NG22 8ST

Project		Ashwell Street and Knight Street, Netherfield		Drawn	MN	Date	Jan 19
Status	Advert	Project No.	HW20934- TRO 7204	Chkd	SLW	Date	Jan 19
Title	Proposed Double Yellow Lines-Public Advert			Auth		Traced	
Drawing No.	H/MN/2926/01			Rev		Scale	1:500