


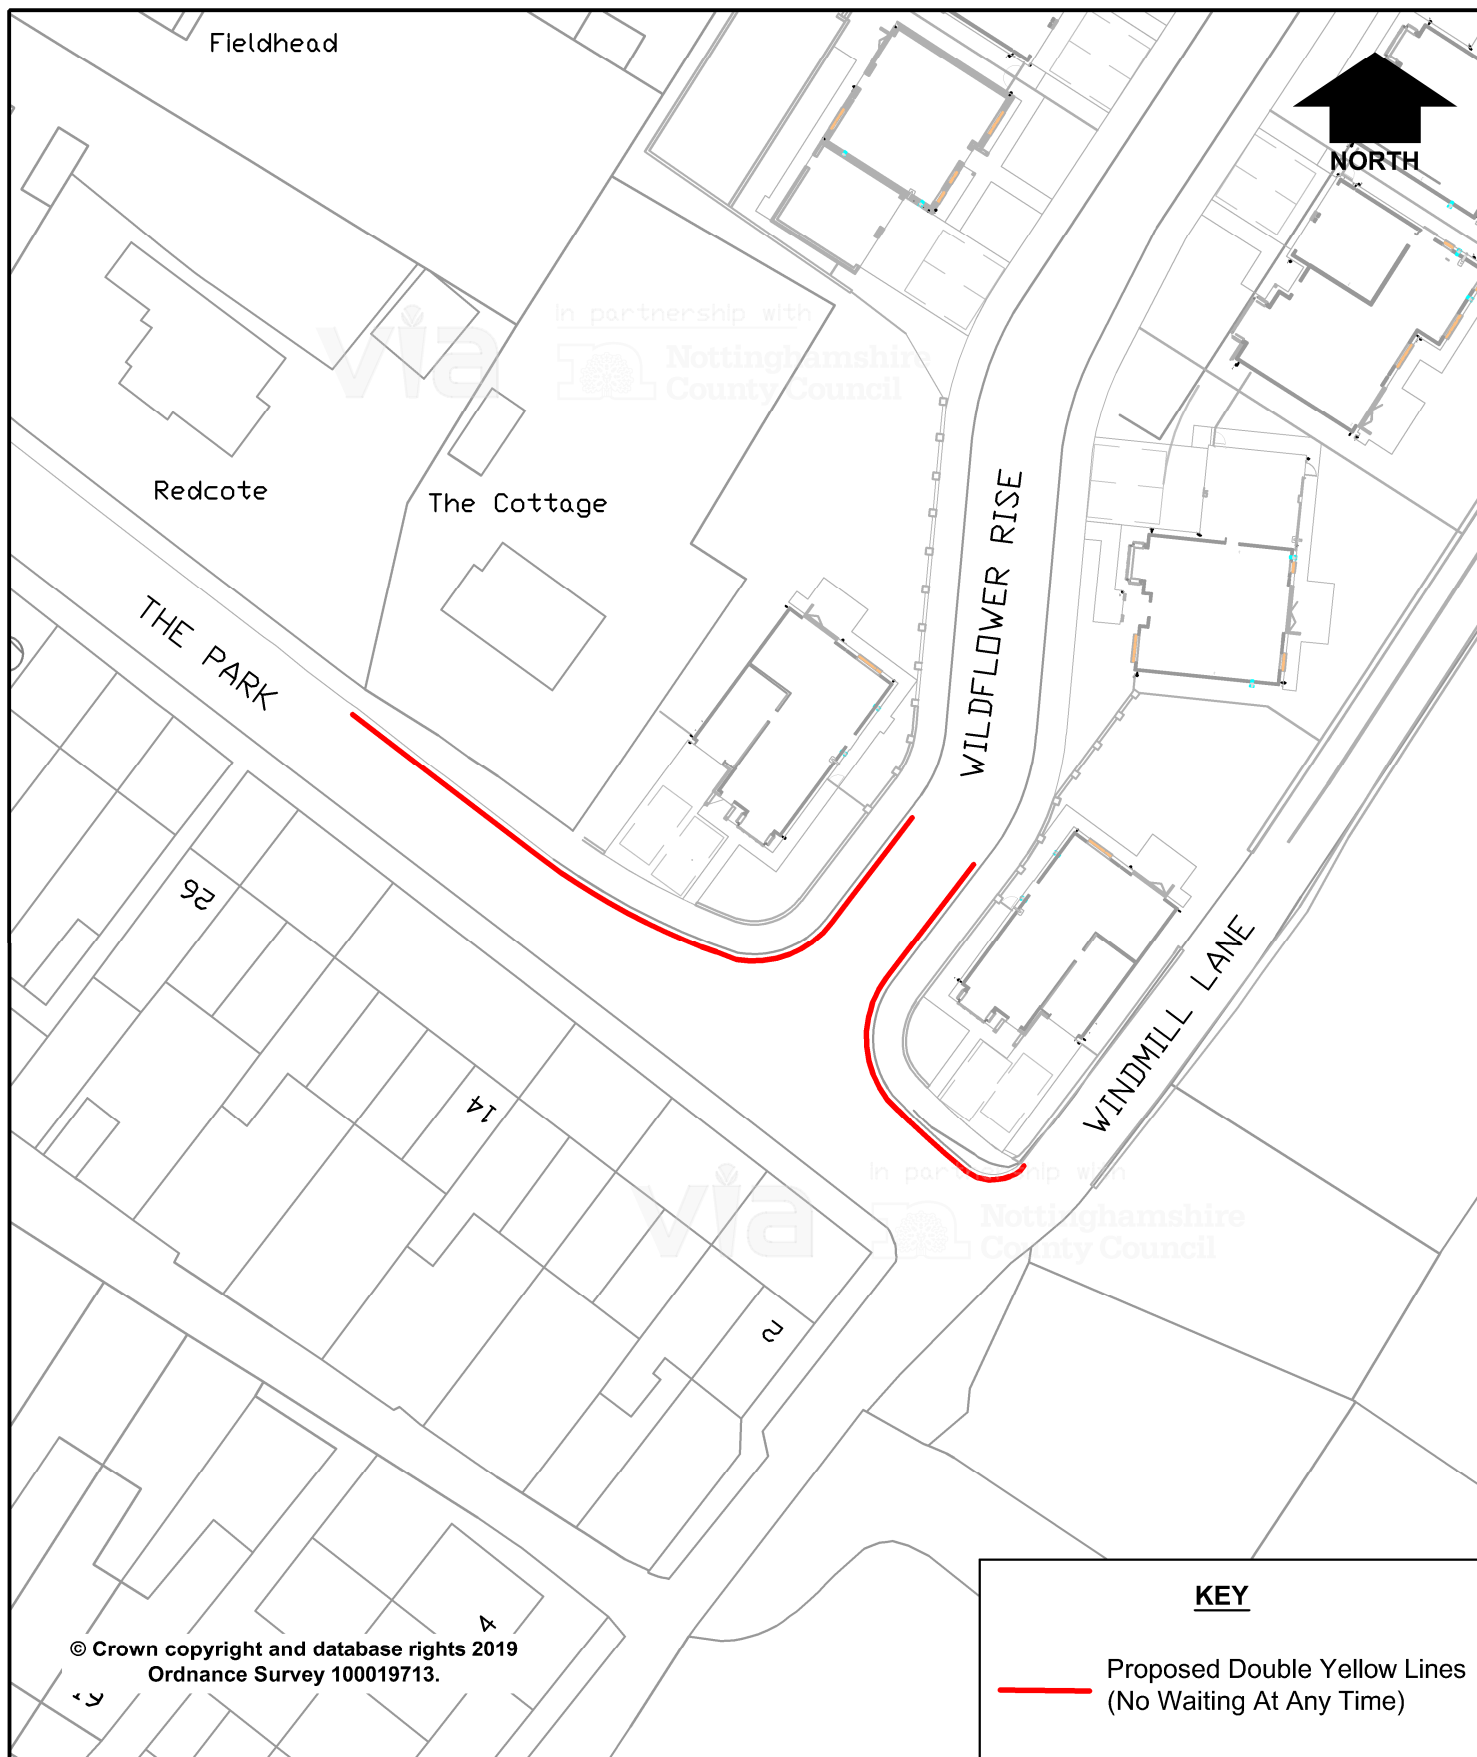

© Crown copyright and database rights 2019
Ordnance Survey 100019713.

KEY

— Proposed Double Yellow Lines
(No Waiting At Any Time)



in partnership with



**Nottinghamshire
County Council**

www.viaem.co.uk Tel 0115 8042100
Bilthorpe Depot, Bilthorpe Business Park,
Bilthorpe, Nottinghamshire NG22 8ST

Project

**The Park and Wildflower Rise
Mansfield**

Status
Advert

Project No.

HW 20702 TRO 2220

Title

Proposed Double Yellow Lines

Drawing No.

H/JMR/2888/01

Drawn

JMR

Date

Jan '19

Chkd

MN

Date

Jan '19

Auth

HN

Traced

Scale

1:500

Rev