


Map 24: Walker Street Eastwood

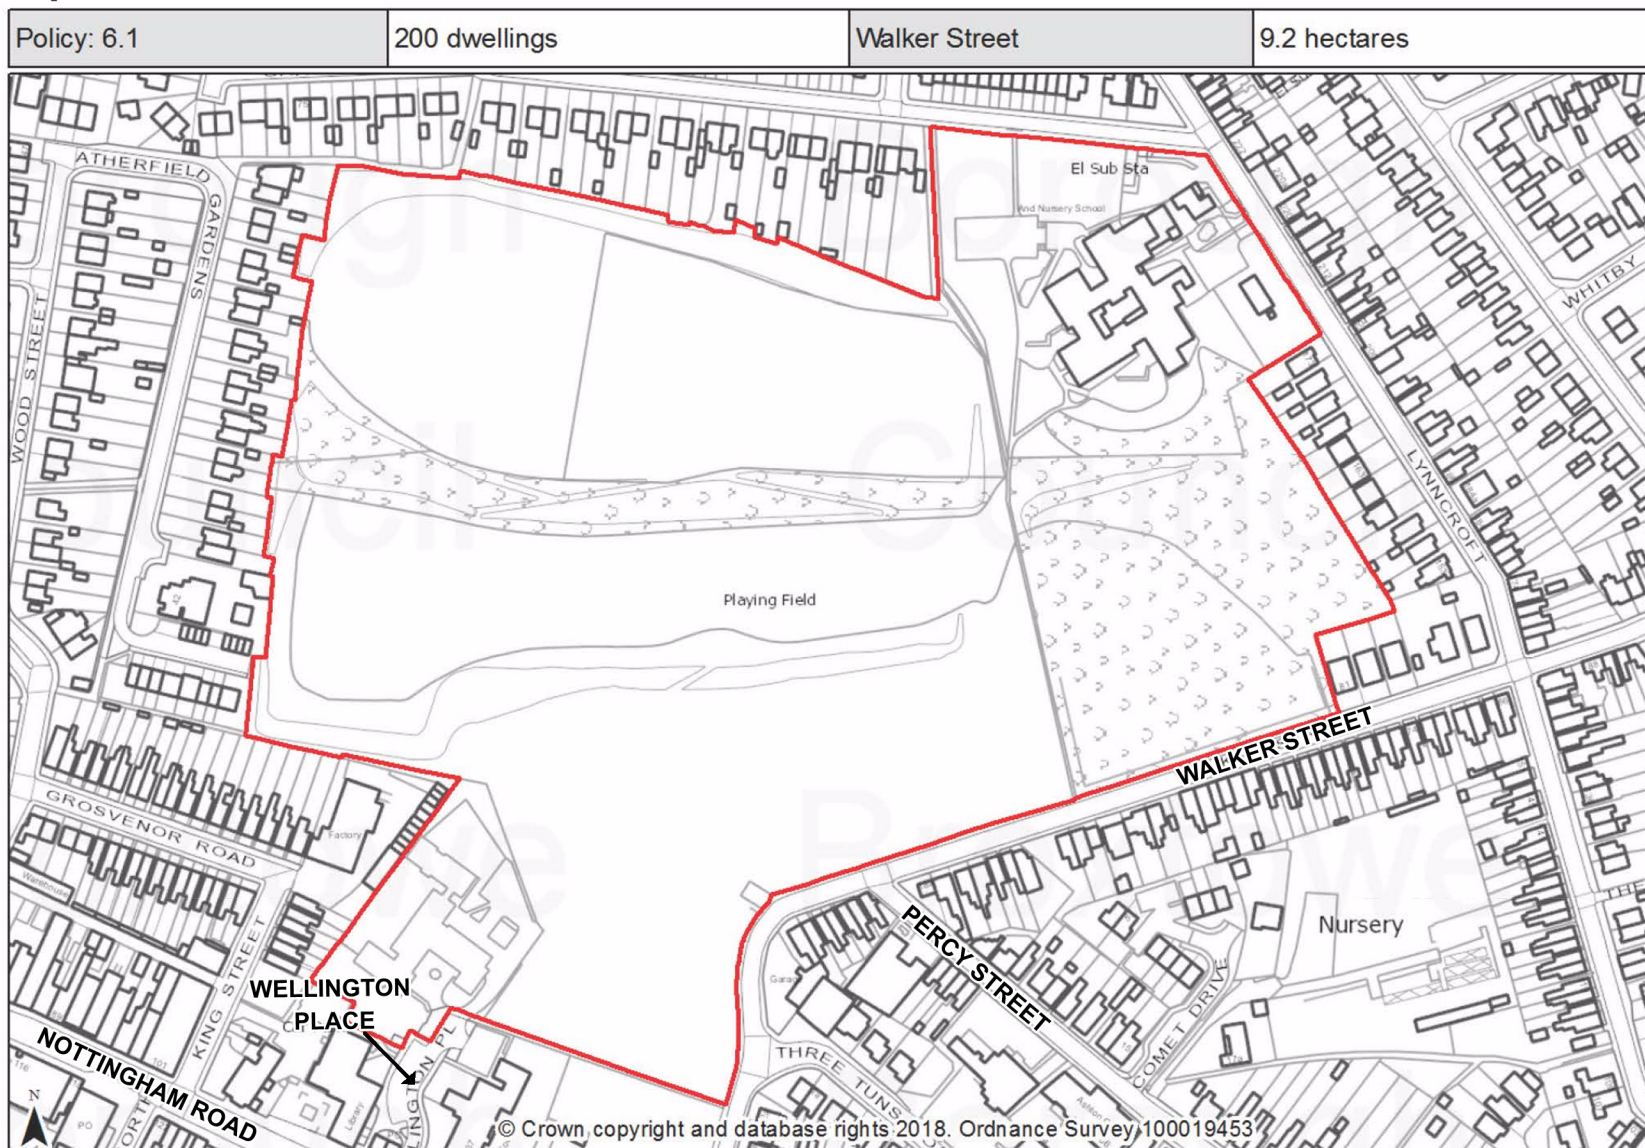

**Nottinghamshire
County Council**

Construction of new highway junction and modifications to junction at
Walker Street/Three Tuns Road.
Walker Street, Eastwood, Nottinghamshire.
Planning Application No. 5/20/00265/CCR

Scale NTS Date: JULY 2020

Produced by:JW



This map is based upon Ordnance Survey Material with the permission of Ordnance Survey on Behalf of the
Controller of Her Majesty's Stationary Office © Crown Copyright. Unauthorised reproduction infringes
Crown Copyright and may lead to prosecution or civil proceedings.
Nottinghamshire County Council, 100019713, 2020.

PLAN 2