


PLAN 3

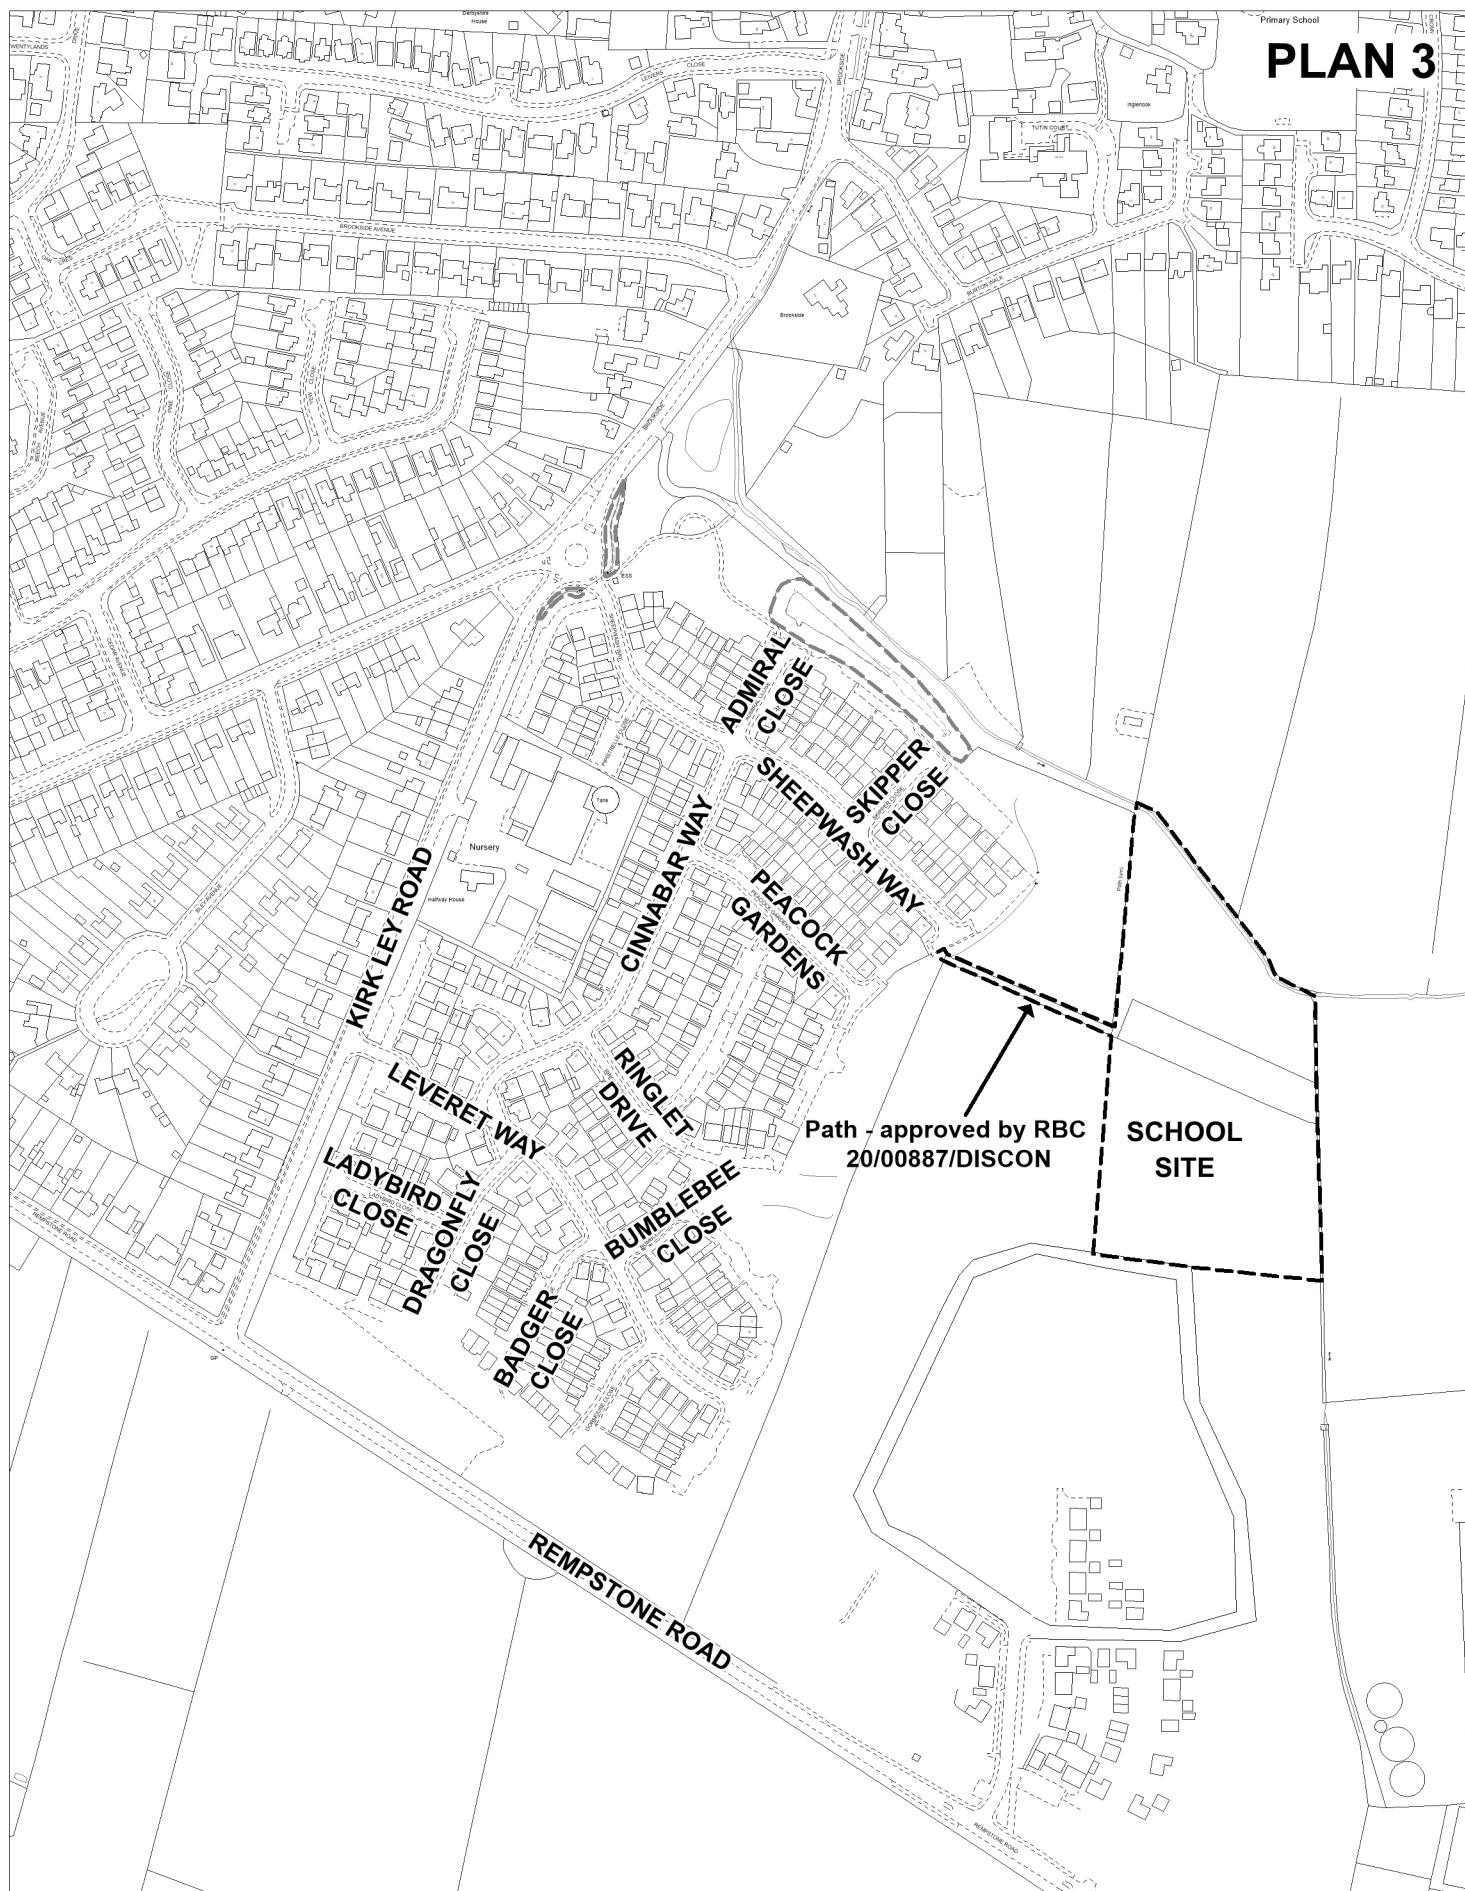

**Nottinghamshire
County Council**

Outline application (with some matters reserved) for the erection of a
Primary School for up to 2-forms of entry (in phases), plus 26 place nursery.
Rempstone Road, East Leake, Nottinghamshire.
Planning Application No. 8/21/01029/CTY

This map is reproduced from Ordnance Survey material with the permission of Ordnance Survey on behalf of the
Controller of Her Majesty's Stationery Office © Crown copyright.
Unauthorised reproduction infringes Crown copyright and may lead to prosecution or civil proceedings. (1000019713) (2021)

Scale 1:4,000



Produced by: JW

Date: JUNE 2021