


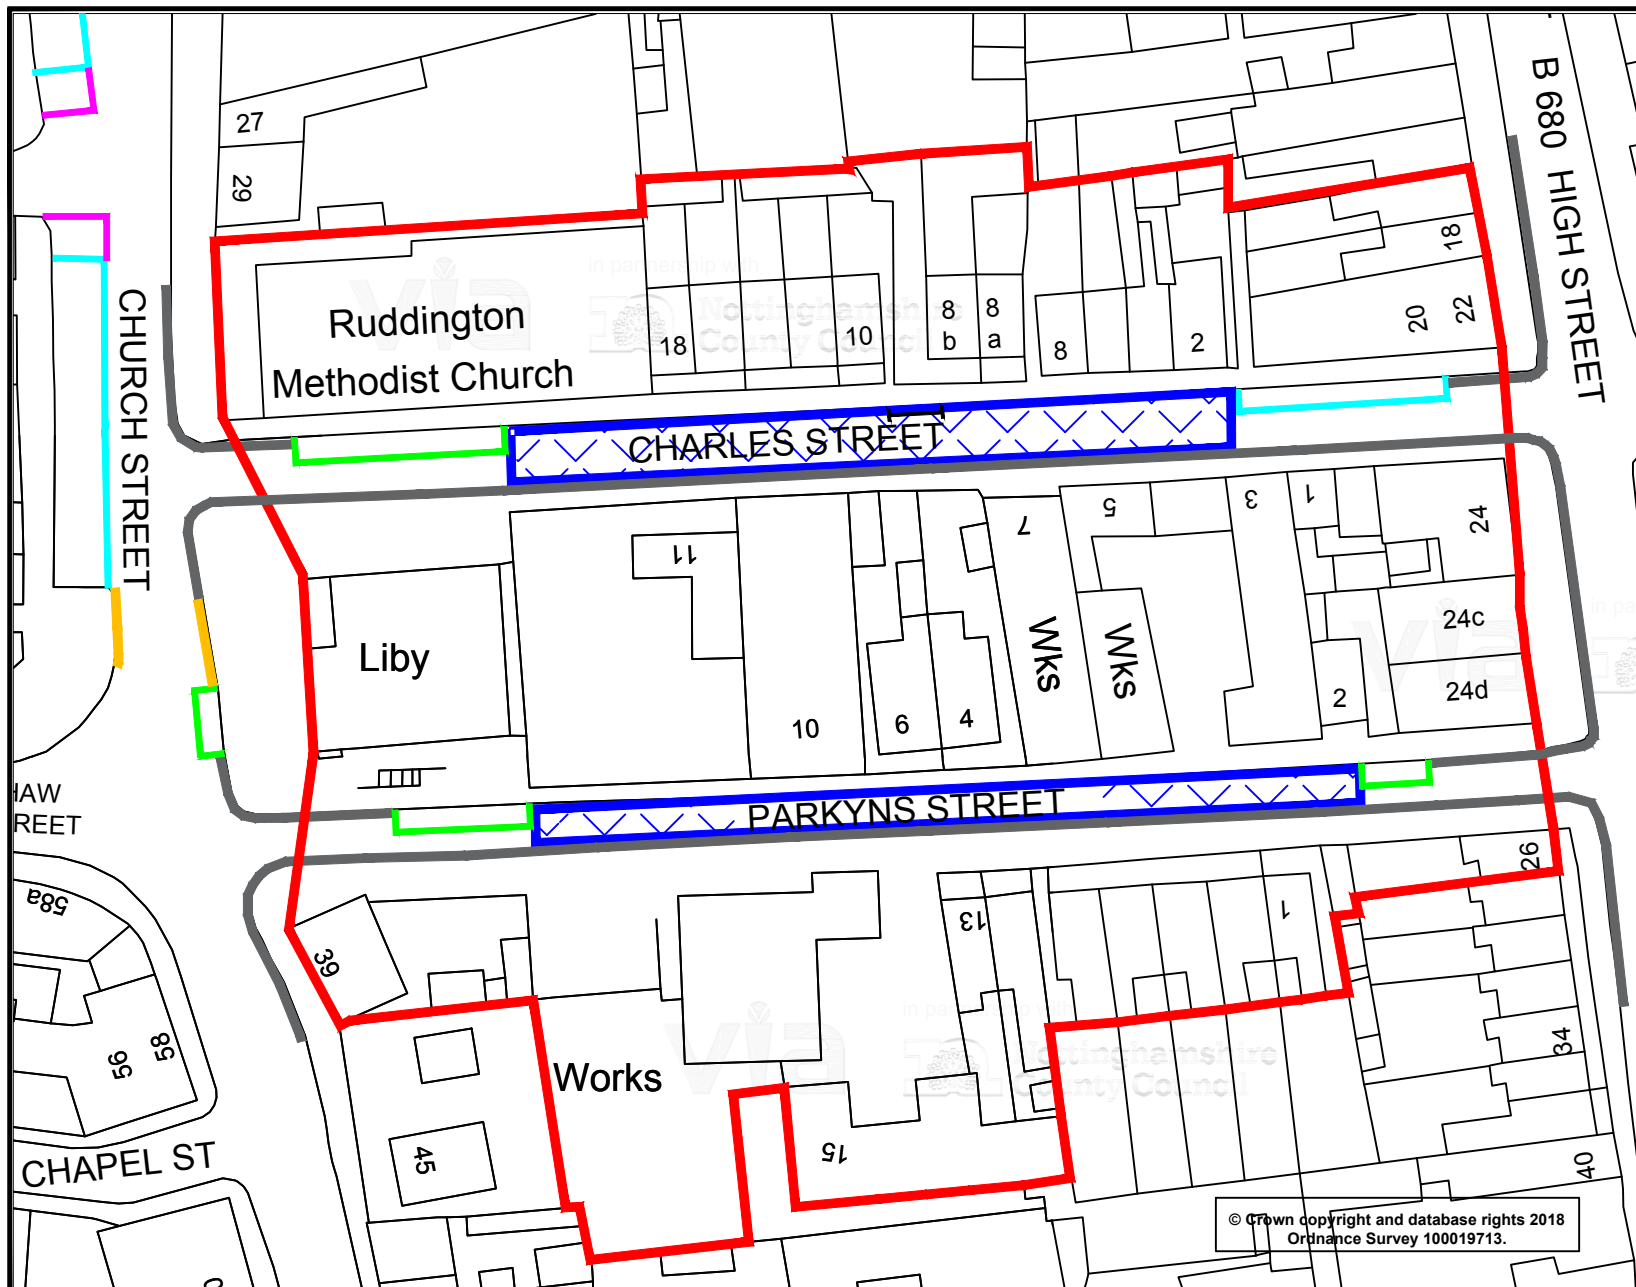

KEY



Properties within this boundary would be eligible to buy permits for the proposed Resident Parking Scheme (RPS)



RPS permits would be required to park in this area Mon to Sat 8 am - 6 pm



Proposed Double Yellow Lines



Proposed 2 Hours limited waiting
Mon - Sat 8 am - 6 pm
(No return within 1 hour)



Existing 2 Hours limited waiting
Mon - Sat 8 am - 6 pm
(No return within 1 hour)



Existing Disabled parking spaces



Existing Double Yellow Lines

© Crown copyright and database rights 2018
Ordnance Survey 100019713.



in partnership with



www.viaem.co.uk Tel 0115 8042100

Bilthorpe Depot, Bilthorpe Business Park, Bilthorpe,
Nottinghamshire NG22 8ST

Project **CHARLES STREET / PARKYNS STREET, RUDDINGTON**

Status
ADVERT

Project No. **TRO 8279**

Title **PROPOSED RESIDENTS PARKING SCHEME**

Drawing No.

H/SLW/2686/02

Rev	Description	Drawn	Ch'kd	Auth	Date
	SLW				Oct '18
	JMR				Oct '18
	HRN				Traced
	Rev				Scale
					N.T.S.