


COPYRIGHT IN THIS DRAWING IS THE PROPERTY OF BANCROFT CONSULTING LTD. IT MUST NOT BE REPRODUCED NOR AMENDED NOR USED FOR THE EXECUTION OF ANY WORKS WHETHER IN CONNECTION WITH THE PROPOSED WORKS FOR WHICH IT IS PREPARED OR OTHERWISE WITHOUT THE EXPRESS CONSENT OF BANCROFT CONSULTING LTD.

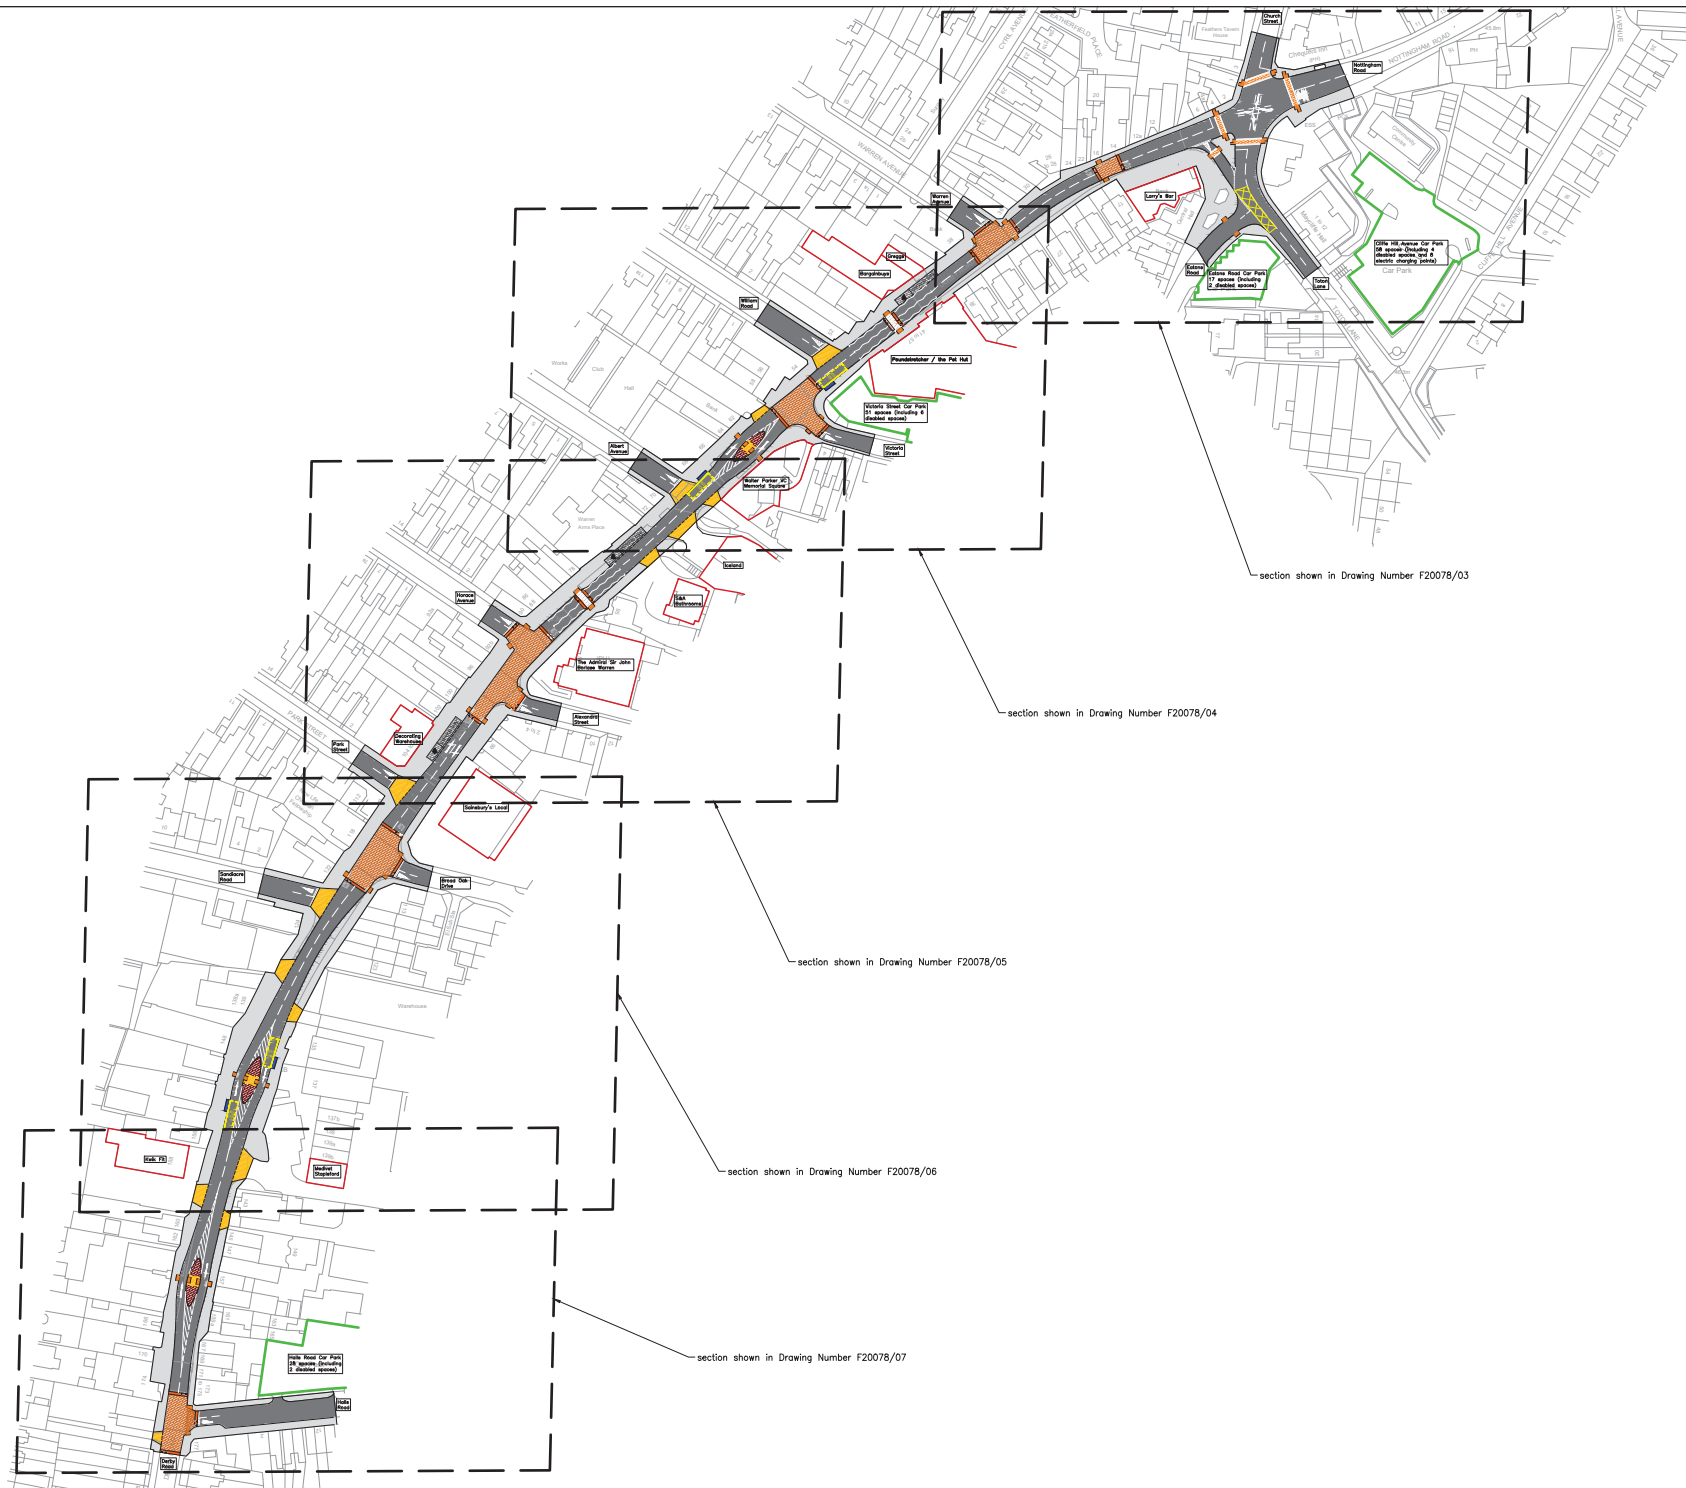

BROXTON BOROUGH COUNCIL			
01	02	03	04
COUNTY			
STAPLEFORD TOWN INVESTMENT PLAN			
 BANCROFT CONSULTING Bancroft Consulting Ltd Jurdale House 7 Gregory Boulevard Nottingham NG7 6LB t 0115 9602919 e 0115 964801 e office@bancroftconsulting.co.uk			
NAME (PRINT)		DATE	
WM		03.11.20	
NAME (PRINT)		DATE	
CJ9		03.11.20	
DATE (11/0000001)		PRELIMINARY	
DECL. BY	F200728/01		APP