


PLAN 1

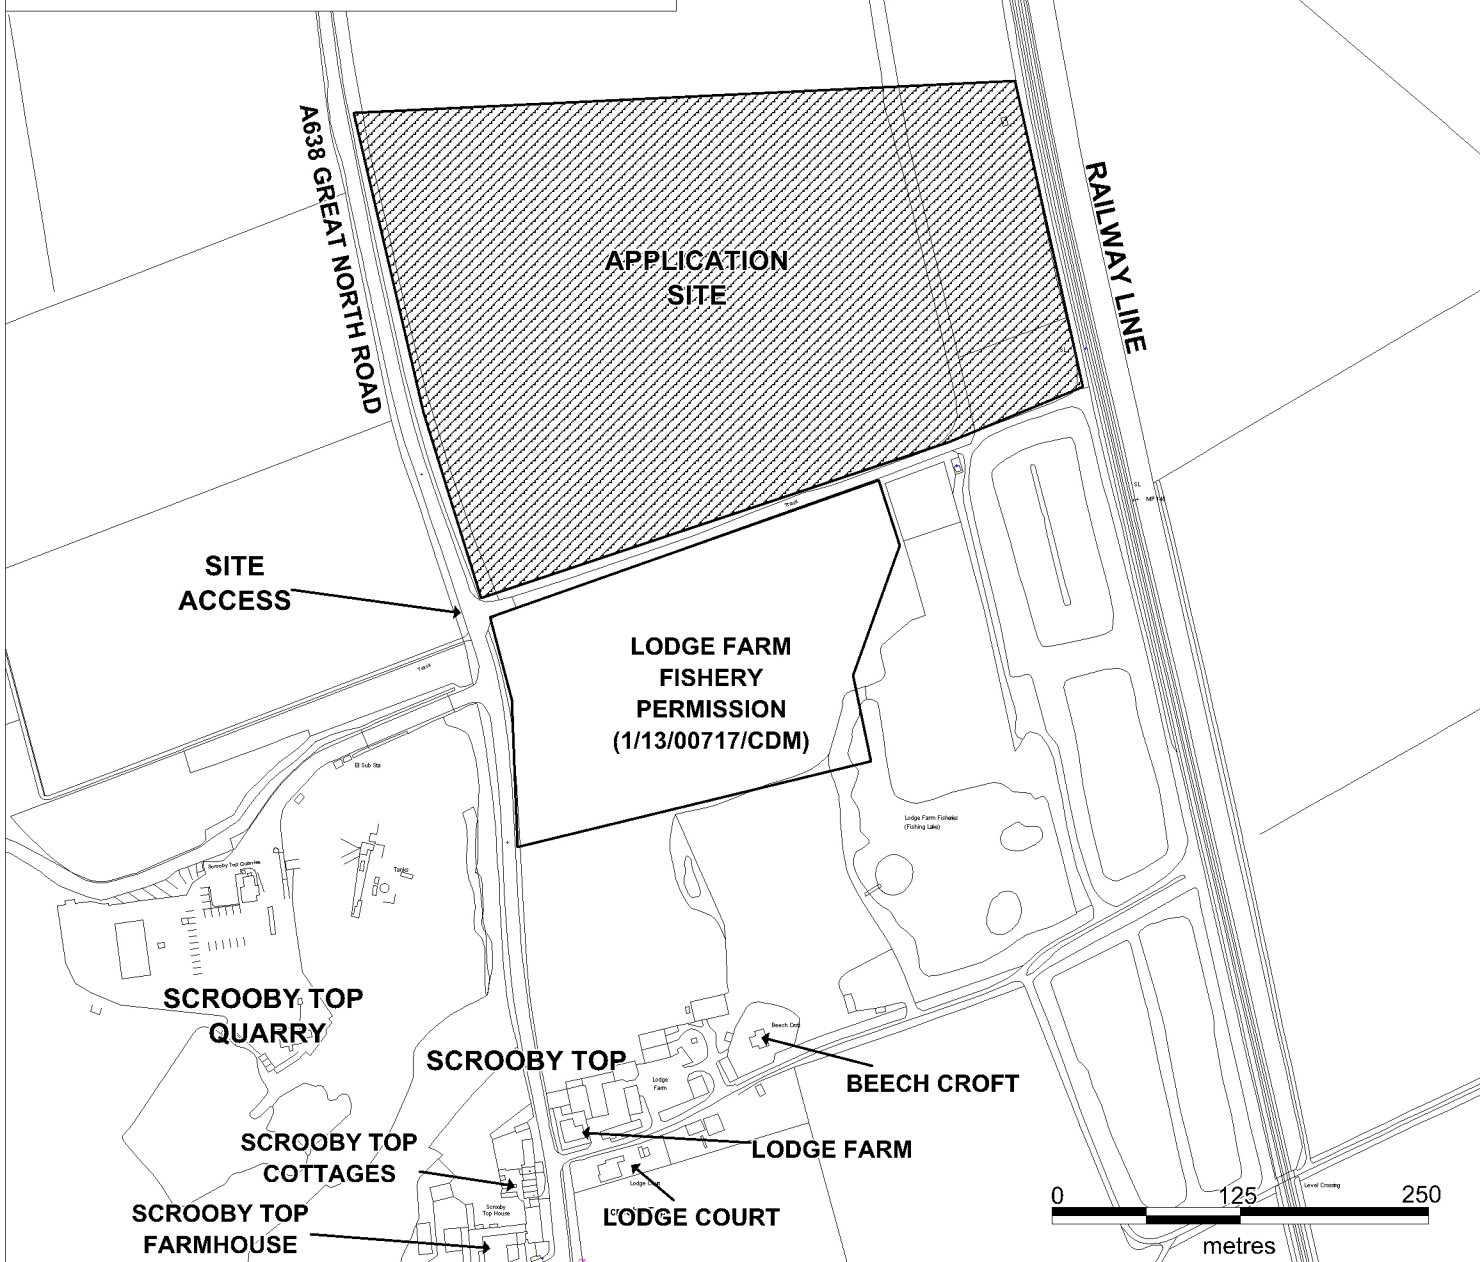

Application Site



**Nottinghamshire
County Council**

Variation of condition of planning permission 1/14/00537 to enable minerals development to be completed by 21/12/2023.
Scrooby South, Great North Road, Scrooby, Nottinghamshire.
Planning Application No. 1/15/01678/CDM

This map is reproduced from Ordnance Survey material with the permission of Ordnance Survey on behalf of the Controller of Her Majesty's Stationery Office © Crown copyright.
Unauthorised reproduction infringes Crown copyright and may lead to prosecution or civil proceedings. (1000019713) (2016)



Scale 1:5,000
Produced by: JW
Date: MARCH 2016