


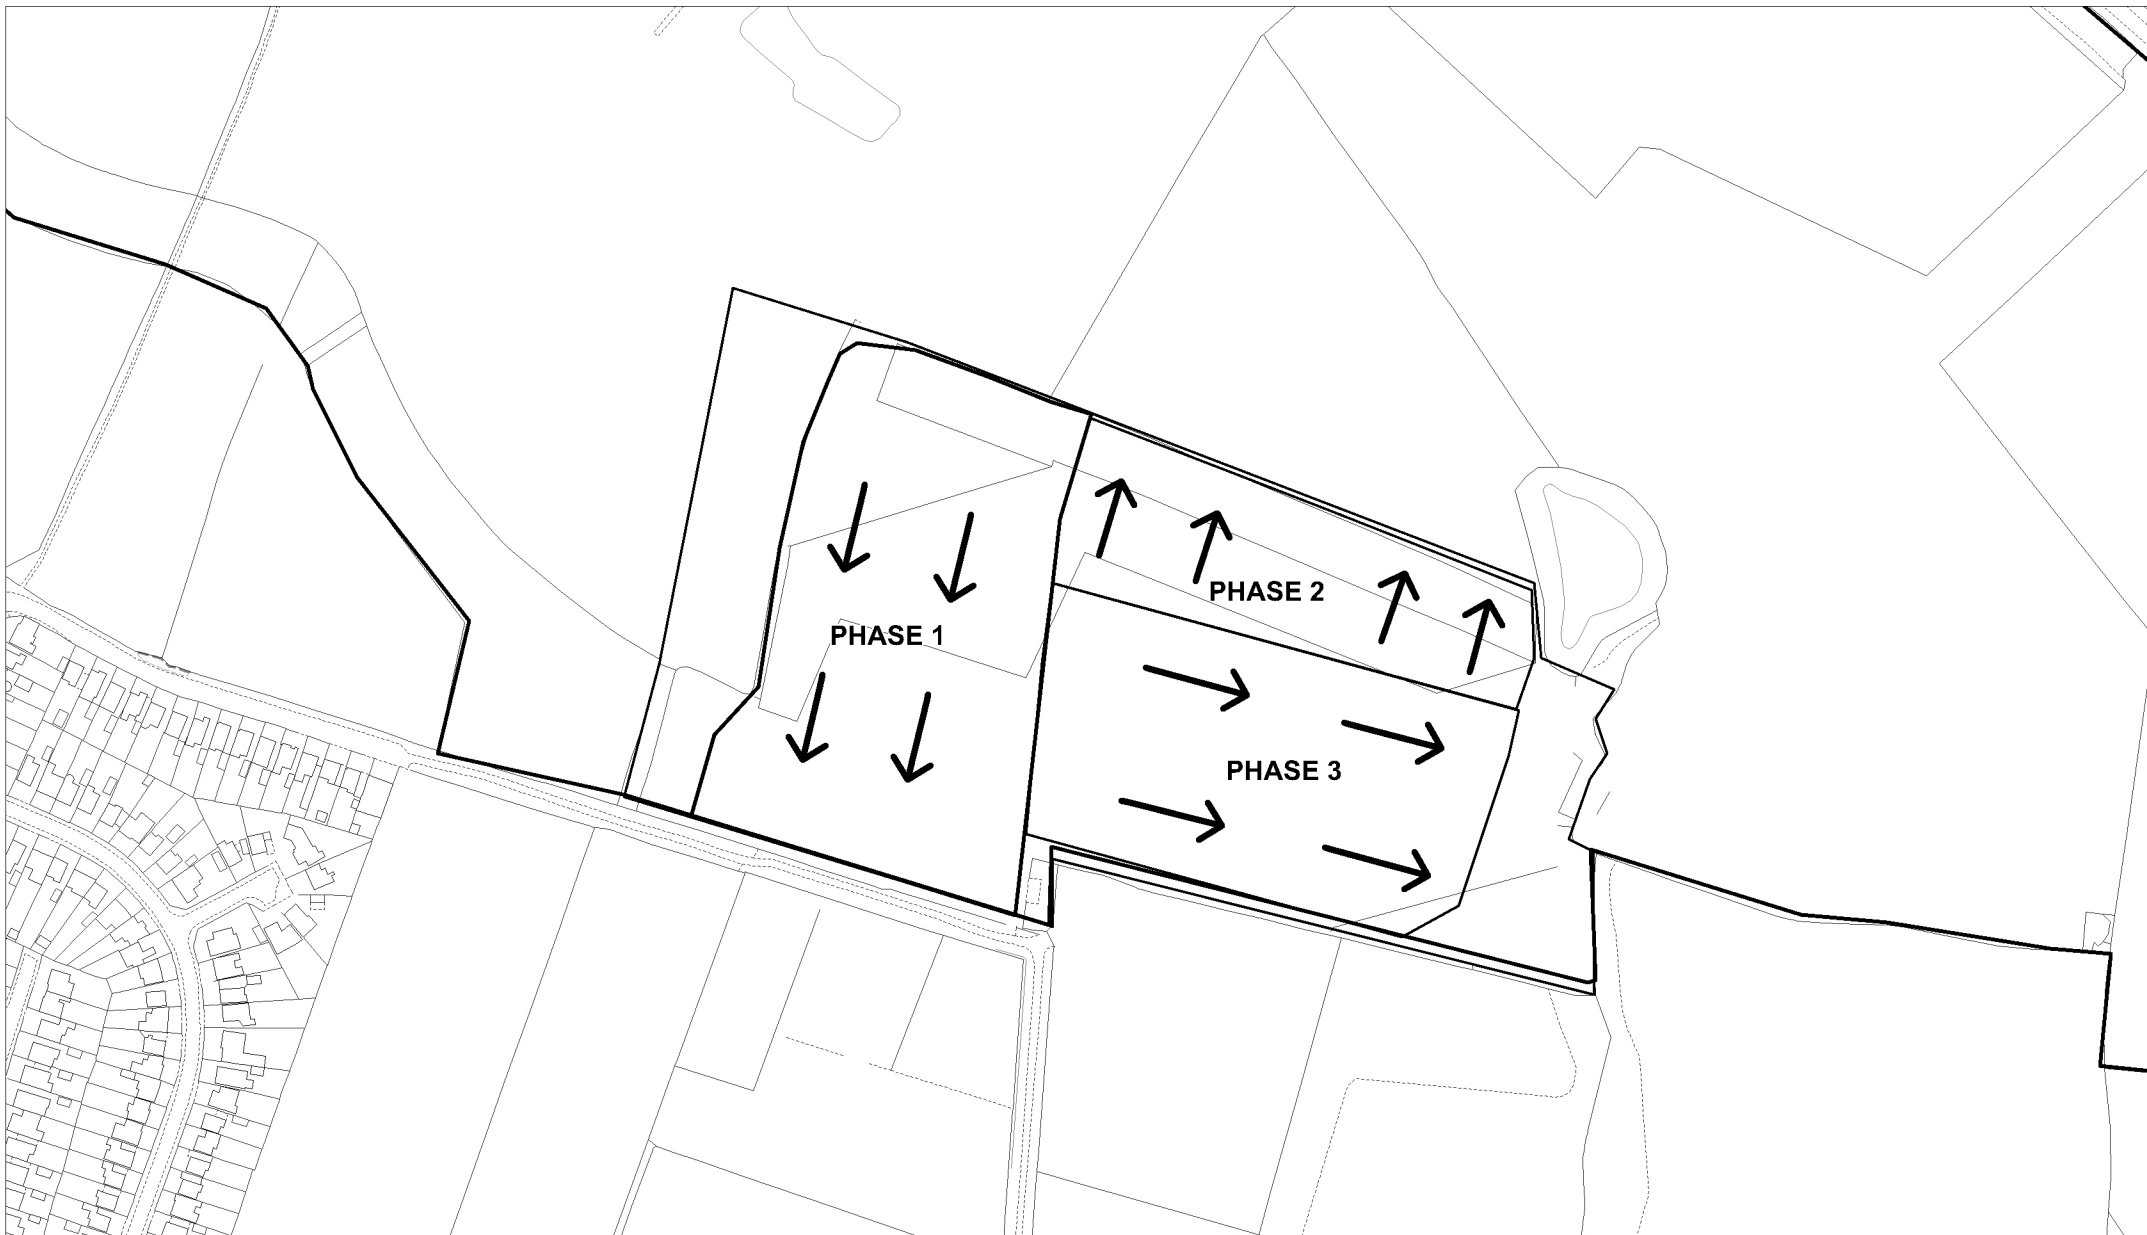

**Nottinghamshire
County Council**

Proposed southerly extension of the clay workings and extraction of clay and associated minerals,
with subsequent restoration by infilling with imported inert waste materials to include landscaping
and diversion of public rights of way.

Dorket Head Quarry, Woodborough Lane, Arnold, Nottinghamshire.
Planning Application No. 7/2018/0159NCC

This map is reproduced from Ordnance Survey material with the permission of Ordnance Survey on behalf of the
Controller of Her Majesty's Stationery Office © Crown copyright.
Unauthorised reproduction infringes Crown copyright and may lead to prosecution or civil proceedings. (1000019713) (2018)



Scale: 1:5,000

Produced by: JW

Date: JUNE 2018

PLAN 4