


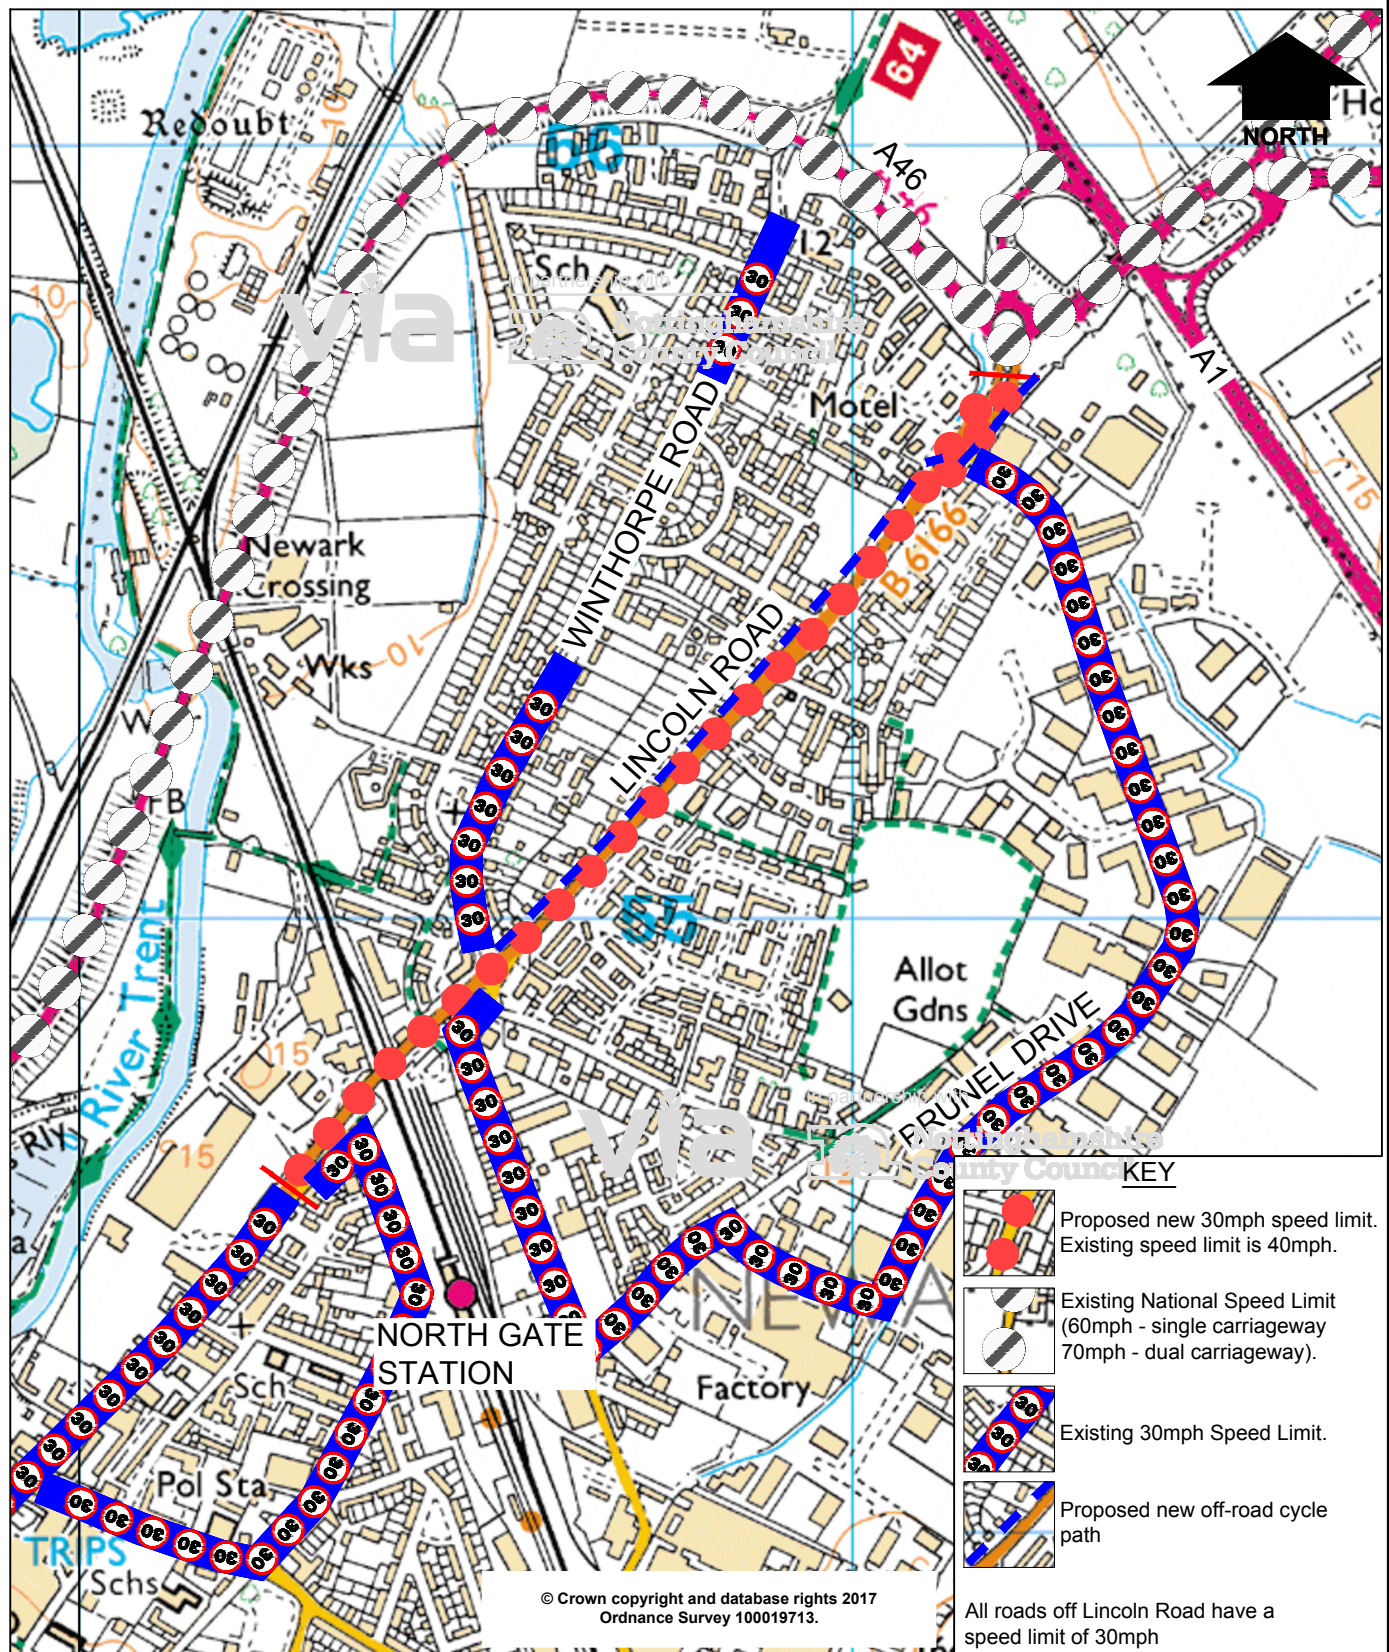

in partnership with



**Nottinghamshire  
County Council**

www.viaem.co.uk Tel 01623 873873  
Bilthorpe Depot, Bilthorpe Business Park,  
Bilthorpe, Nottinghamshire NG22 8ST

Project

**Newark Strategic Cycle Route Network  
Lincoln Road, Newark**

Drawn  
J.A.B.

Date  
Nov.17

Status

Project No.

TRO 3271

Auth

Traced

Title

**Proposed 30mph Speed Limit  
Plan**

Scale

N.T.S.

Drawing No.

**H/JAB/2580/02**

Rev