


A3

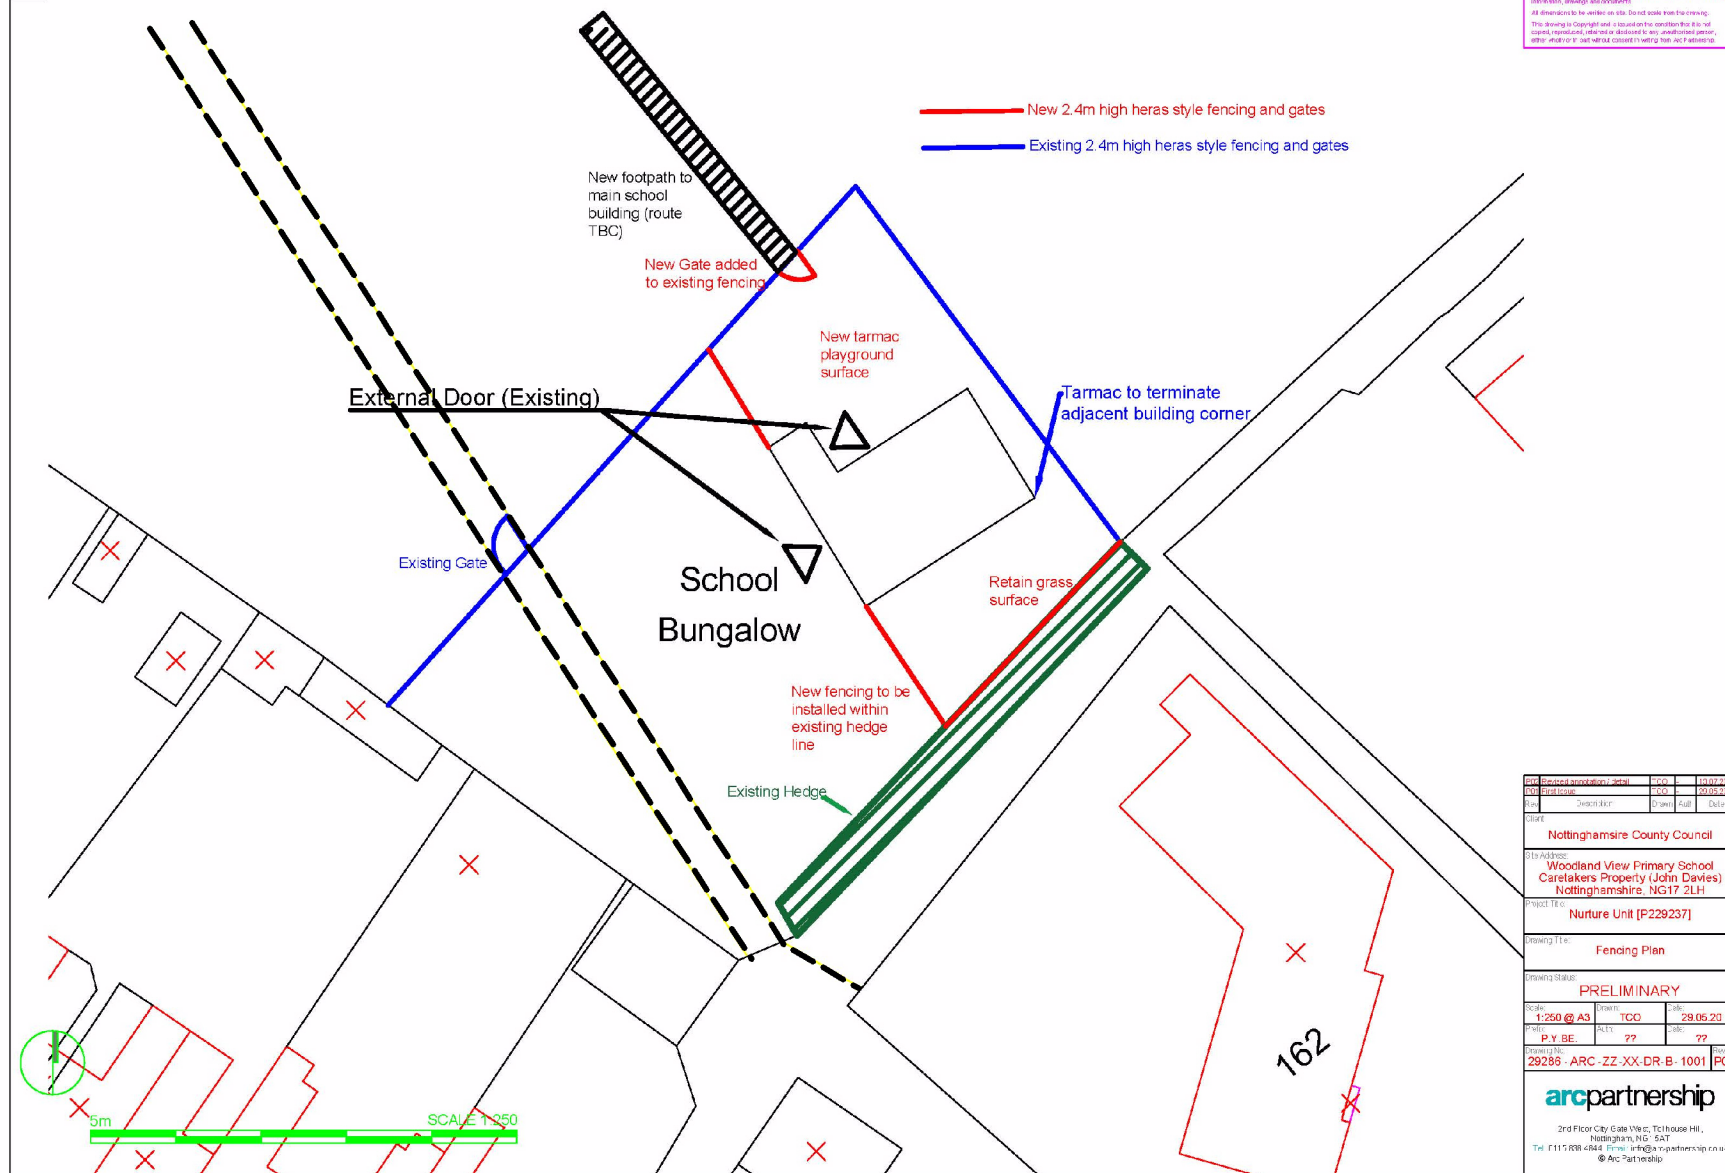

**Nottinghamshire
County Council**

Change of use of caretaker's bungalow to school use (Class D1) and erection of 2.4m high security fencing, gates and associated landscape works.
 Woodland View - Caretaker's Property (John Davies) Barker Street, Huthwaite, Nottinghamshire
 Planning Application No. 4/V/2020/0486

This map is reproduced from Ordnance Survey material with the permission of Ordnance Survey on behalf of the
 Controller of Her Majesty's Stationery Office © Crown copyright.
 Unauthorised reproduction infringes Crown copyright and may lead to prosecution or civil proceedings. (1000019713) (2020)



For illustration only
 Produced by: JW
 Date: OCT 2020

PLAN 4