


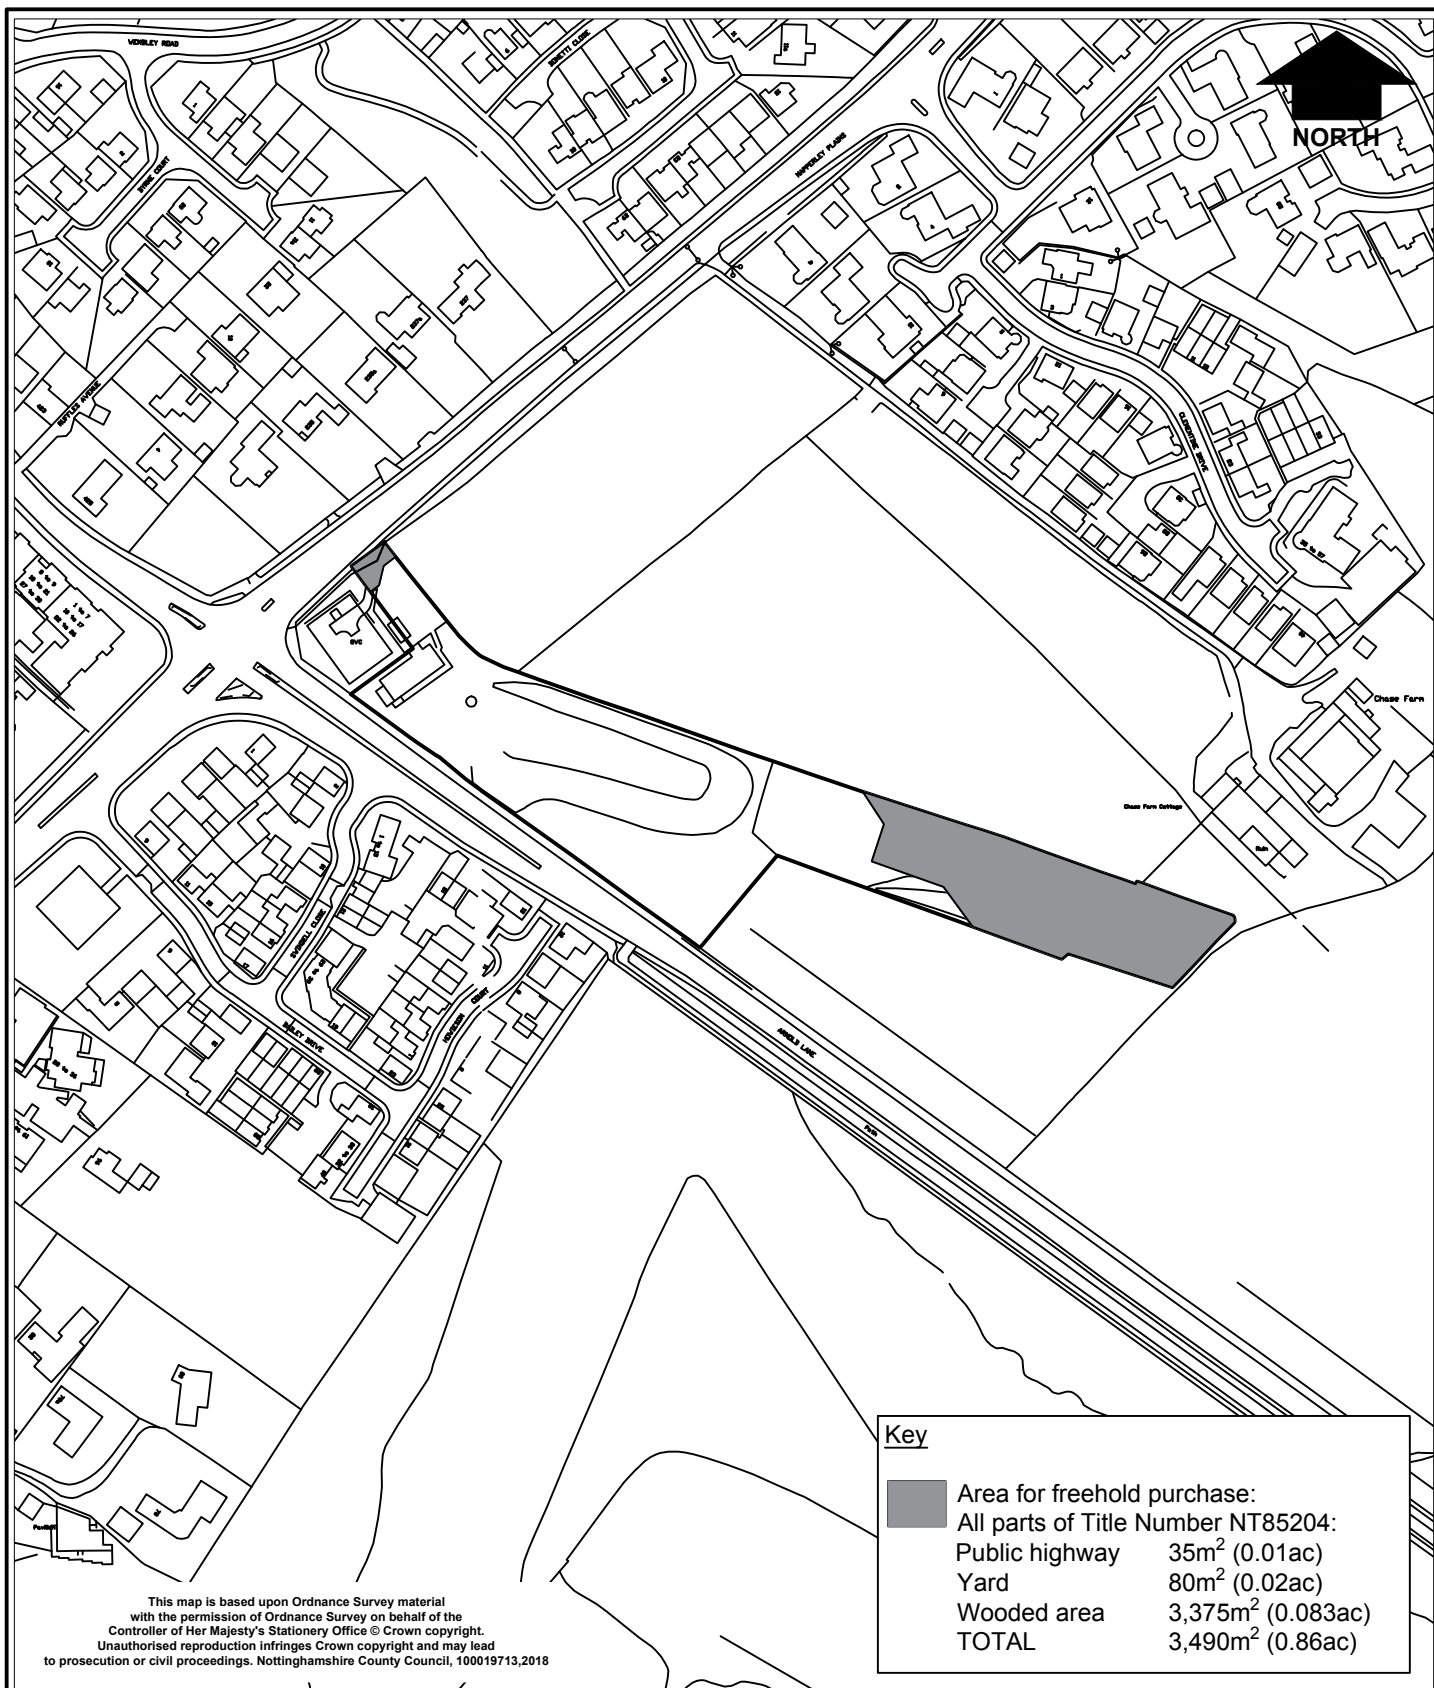

in partnership with



**Nottinghamshire
County Council**

www.viaem.co.uk Tel 0115 804 2100
Bilthorpe Depot, Bilthorpe Business Park,
Bilthorpe, Nottinghamshire NG22 8ST

Project		Drawn	Date
Gedling Access Road		AL	29/11/19
		Ch'kd MB	Date 29/11/19
Status	Project No. HW00590	Auth MB	Traced
Title			Scale
Land off Mapperley Plains, Gedling: Land Acquisition			1:2,500 @ A4
Drawing No. HW00590/335			Rev