


PLAN 2

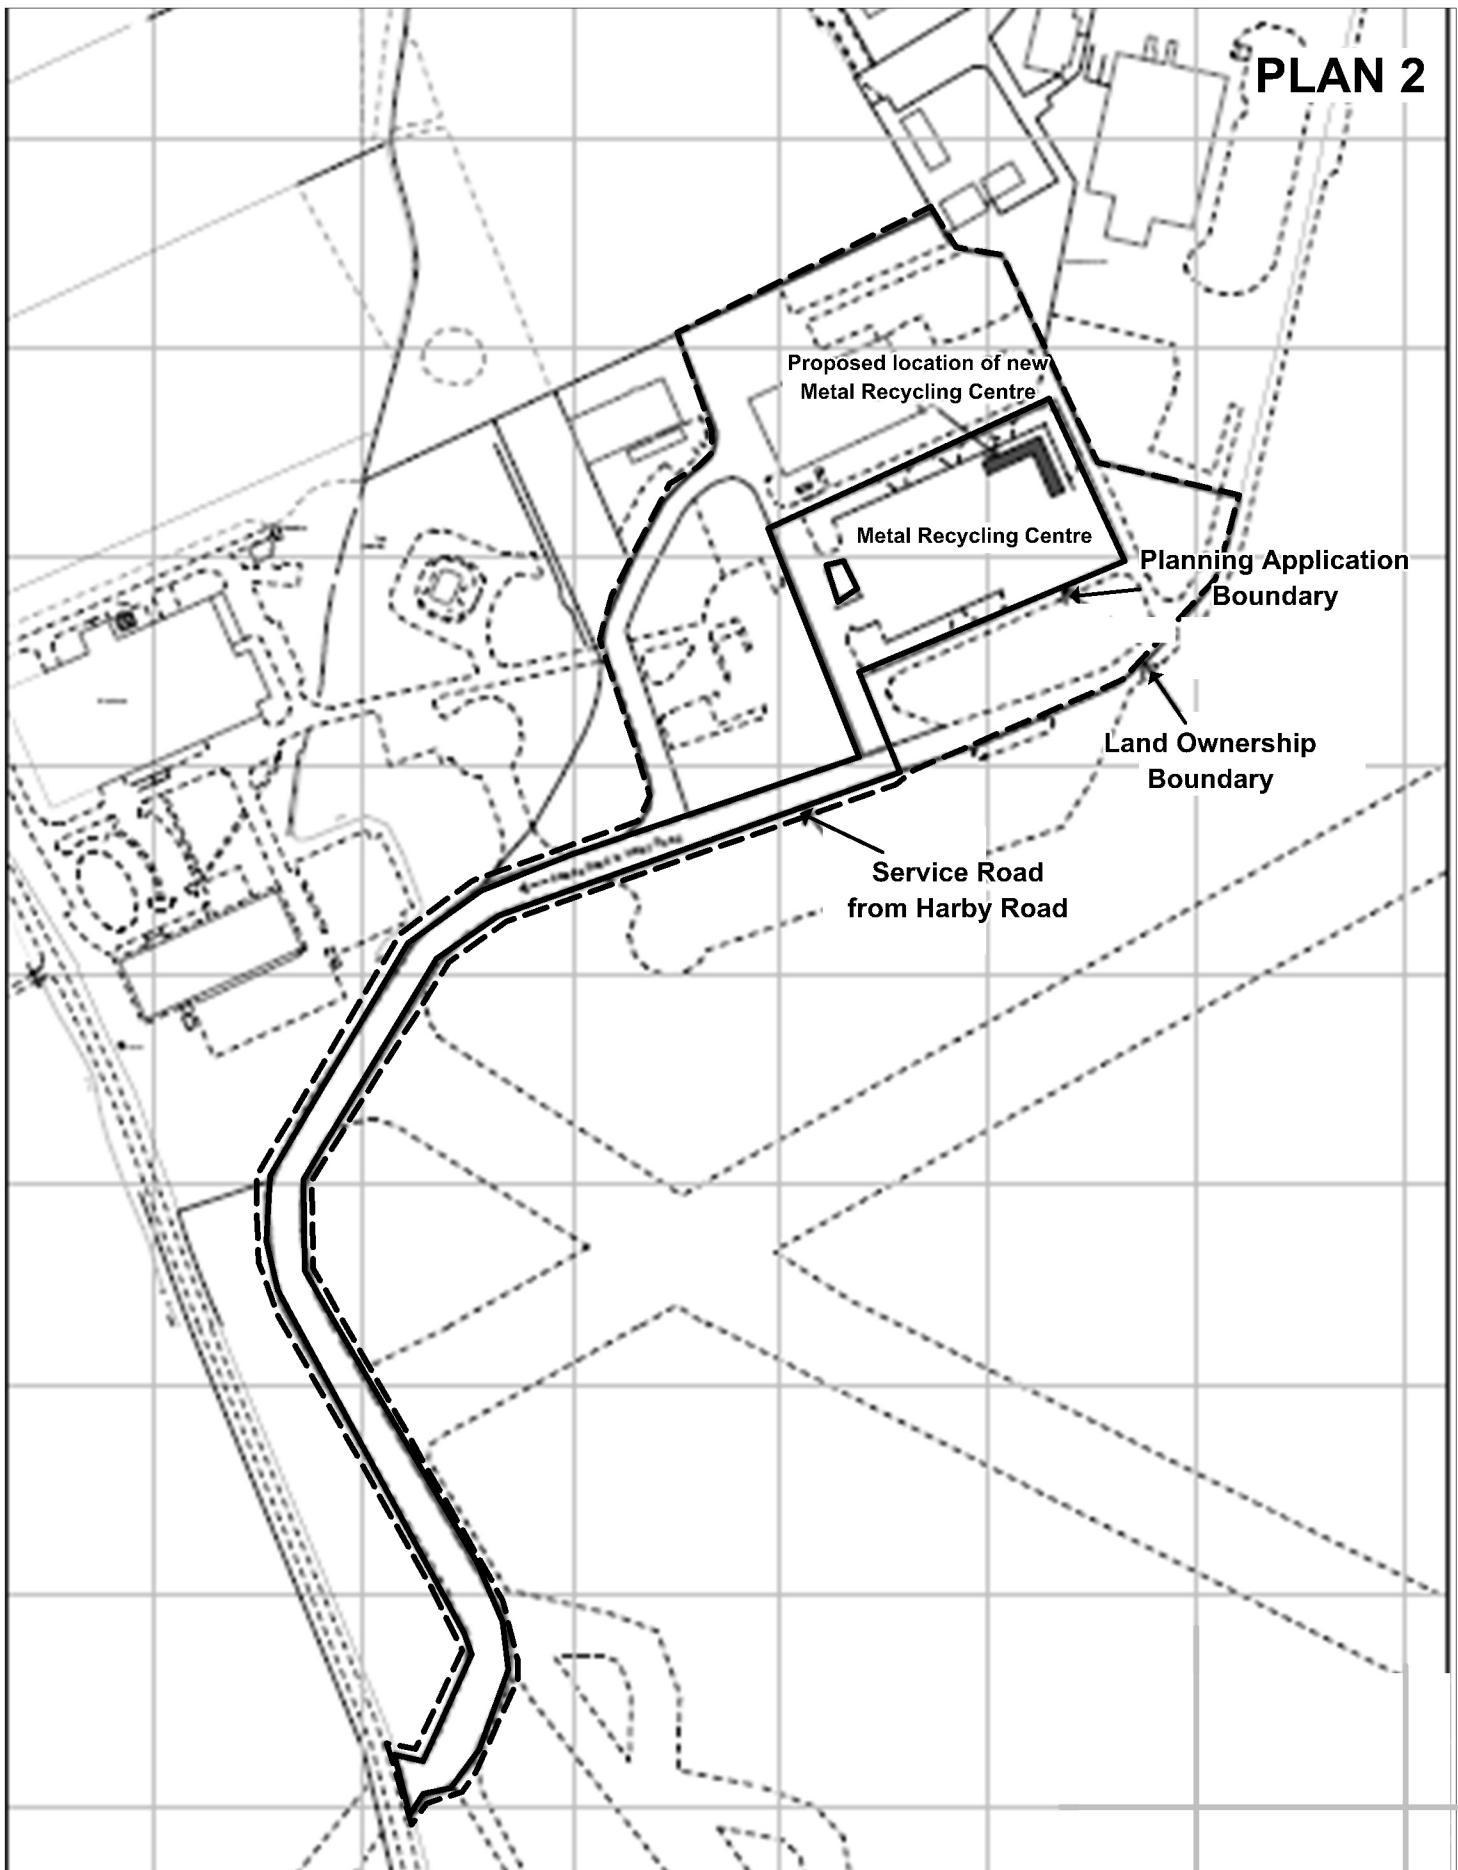

 Trent Bridge House, Fox Road
Nottinghamshire West Bridgford, Nottingham, NG2 6BJ
County Council Tel: 0115 982 3823

A. Proposed installation of a metal shredding and recycling system at the existing metal recycling facility. B. Construction of a new building to house a generator associated with a metal shredding and recycling plant.
Glen Barry Metals, Langar Industrial Estate North, Harby Road, Langar.
Planning Application No. A. 8/12/00553/CMA & B. 8/12/00922/CMA

This map is reproduced from Ordnance Survey material with the permission of Ordnance Survey on behalf of the Controller of Her Majesty's Stationery Office © Crown copyright.
Unauthorised reproduction infringes Crown copyright
and may lead to prosecution or civil proceedings. (1000019713) (2012)



Not to Scale
Produced by: JW
Date: OCT 2012