


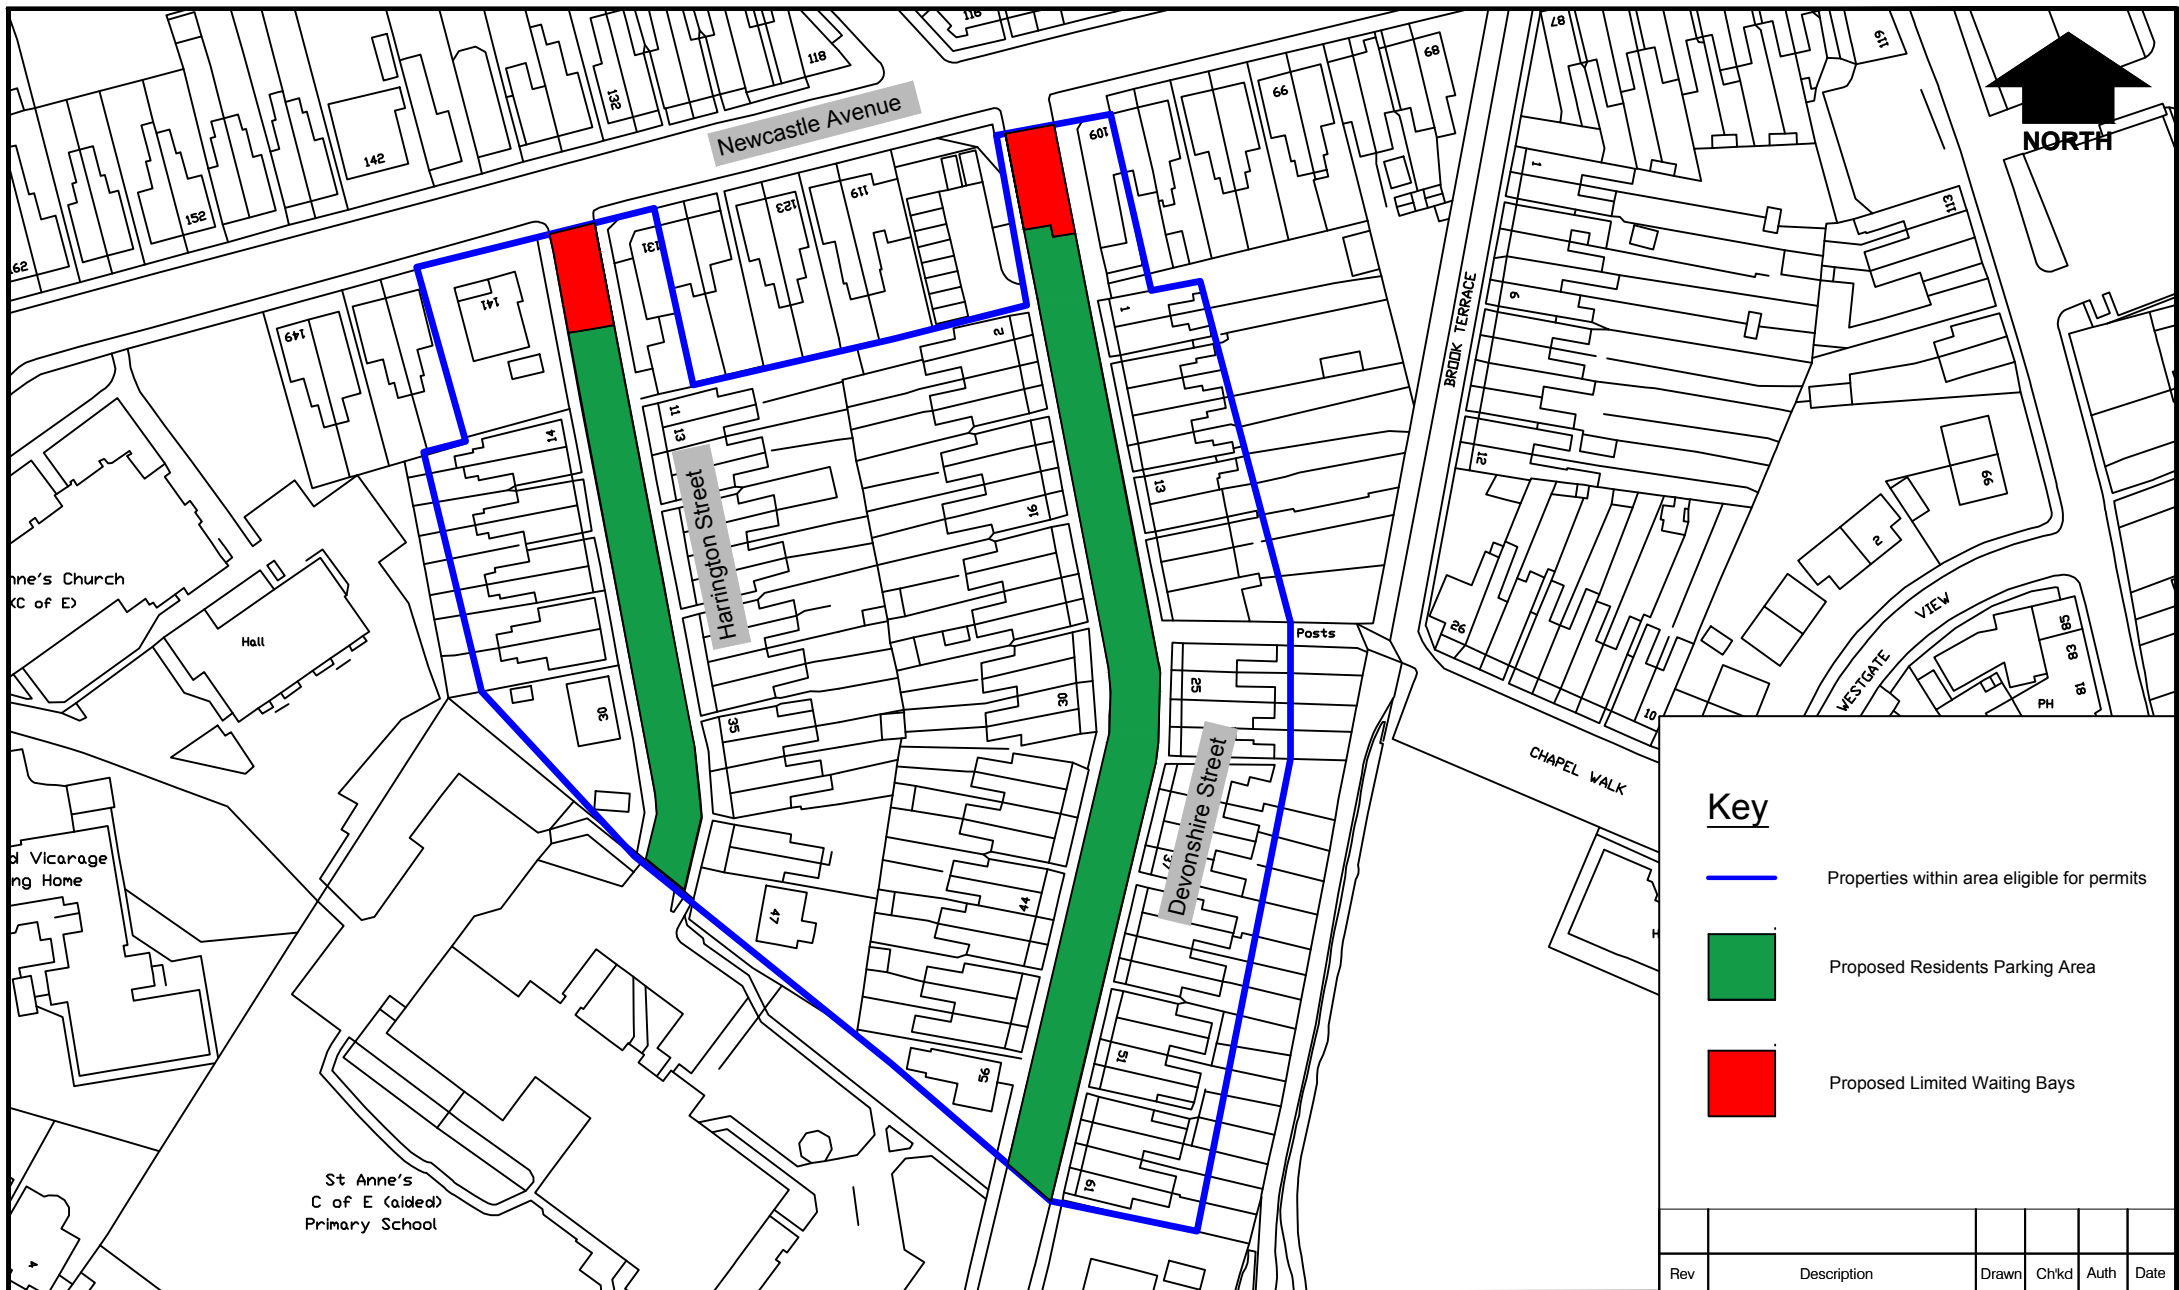

Key

-  Properties within area eligible for permits
-  Proposed Residents Parking Area
-  Proposed Limited Waiting Bays



in partnership with



**Nottinghamshire
County Council**

www.viaem.co.uk Tel 01623 873873

Bilthorpe Depot, Bilthorpe Business Park, Bilthorpe,
Nottinghamshire NG22 8ST

Project **DEVONSHIRE & HARRINGTON ST WORKSOP RESIDENTS PARKING SCHEME**

Status Project No. **HW10295**

Title **PROPOSED LOCATION ADVERT PLAN CONSULTATION 2**

Drawing No. **H/JE/HW/10295/03**

Rev	Description	Drawn	Chkd	Auth	Date
		JE			02/18
		SW			02/18
		MB			Traced
		Rev			Scale N.T.S