




Proposed 30mph Speed Limit
(existing 40mph)



Existing 40mph Speed Limit

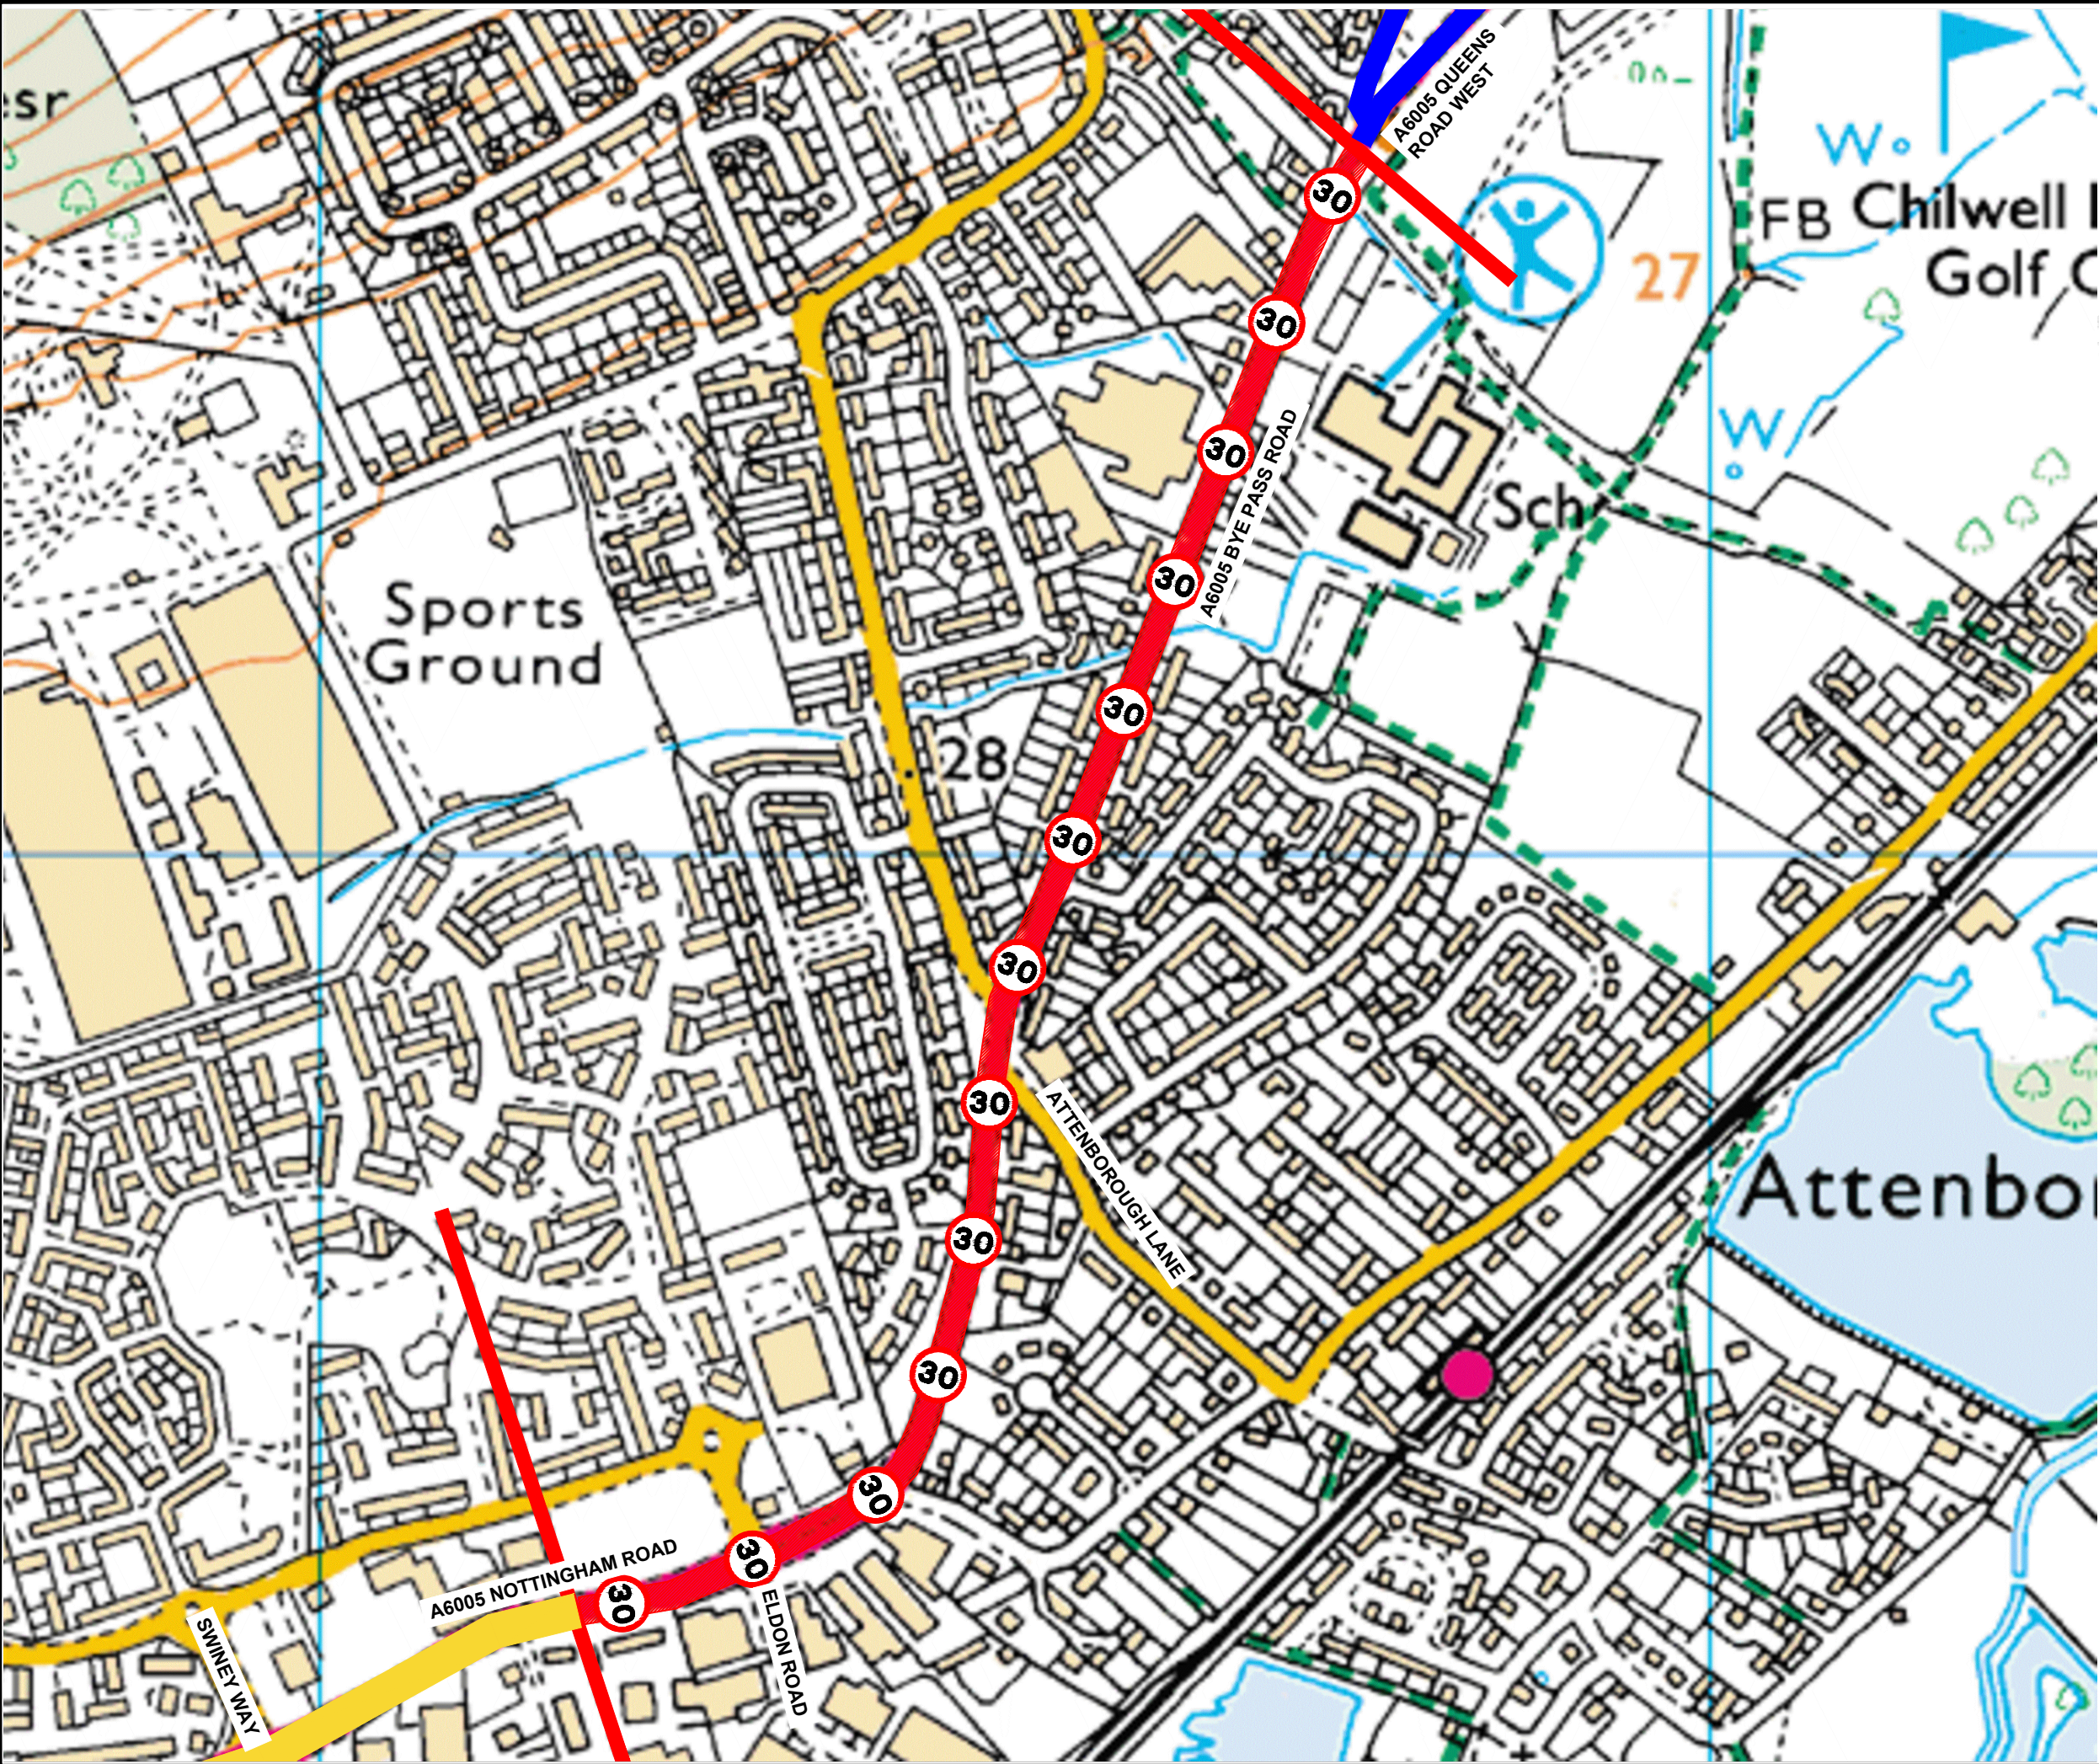

Existing 30mph Speed Limit

Rev Status	Description	Drawn	Ch'kd	Auth	Date
Project A6005 Bye-Pass Road, Chilwell					
Status Advert	Project No. TRO 5261				
Title Proposed 30mph Speed Limit					
Scale N.T.S.	Drawn SLW		Date Dec '18		
	Ch'kd JAB		Date Dec '18		
	Auth HRN		Traced		
Drawing No. H/SLW/2920/01		Rev			



in partnership with

**Nottinghamshire
County Council**

www.viaem.co.uk | Tel **0115 8042100**
Bilsthorpe Depot, Bilsthorpe Business Park,
Bilsthorpe, Nottinghamshire NG22 8ST