


PLAN 1

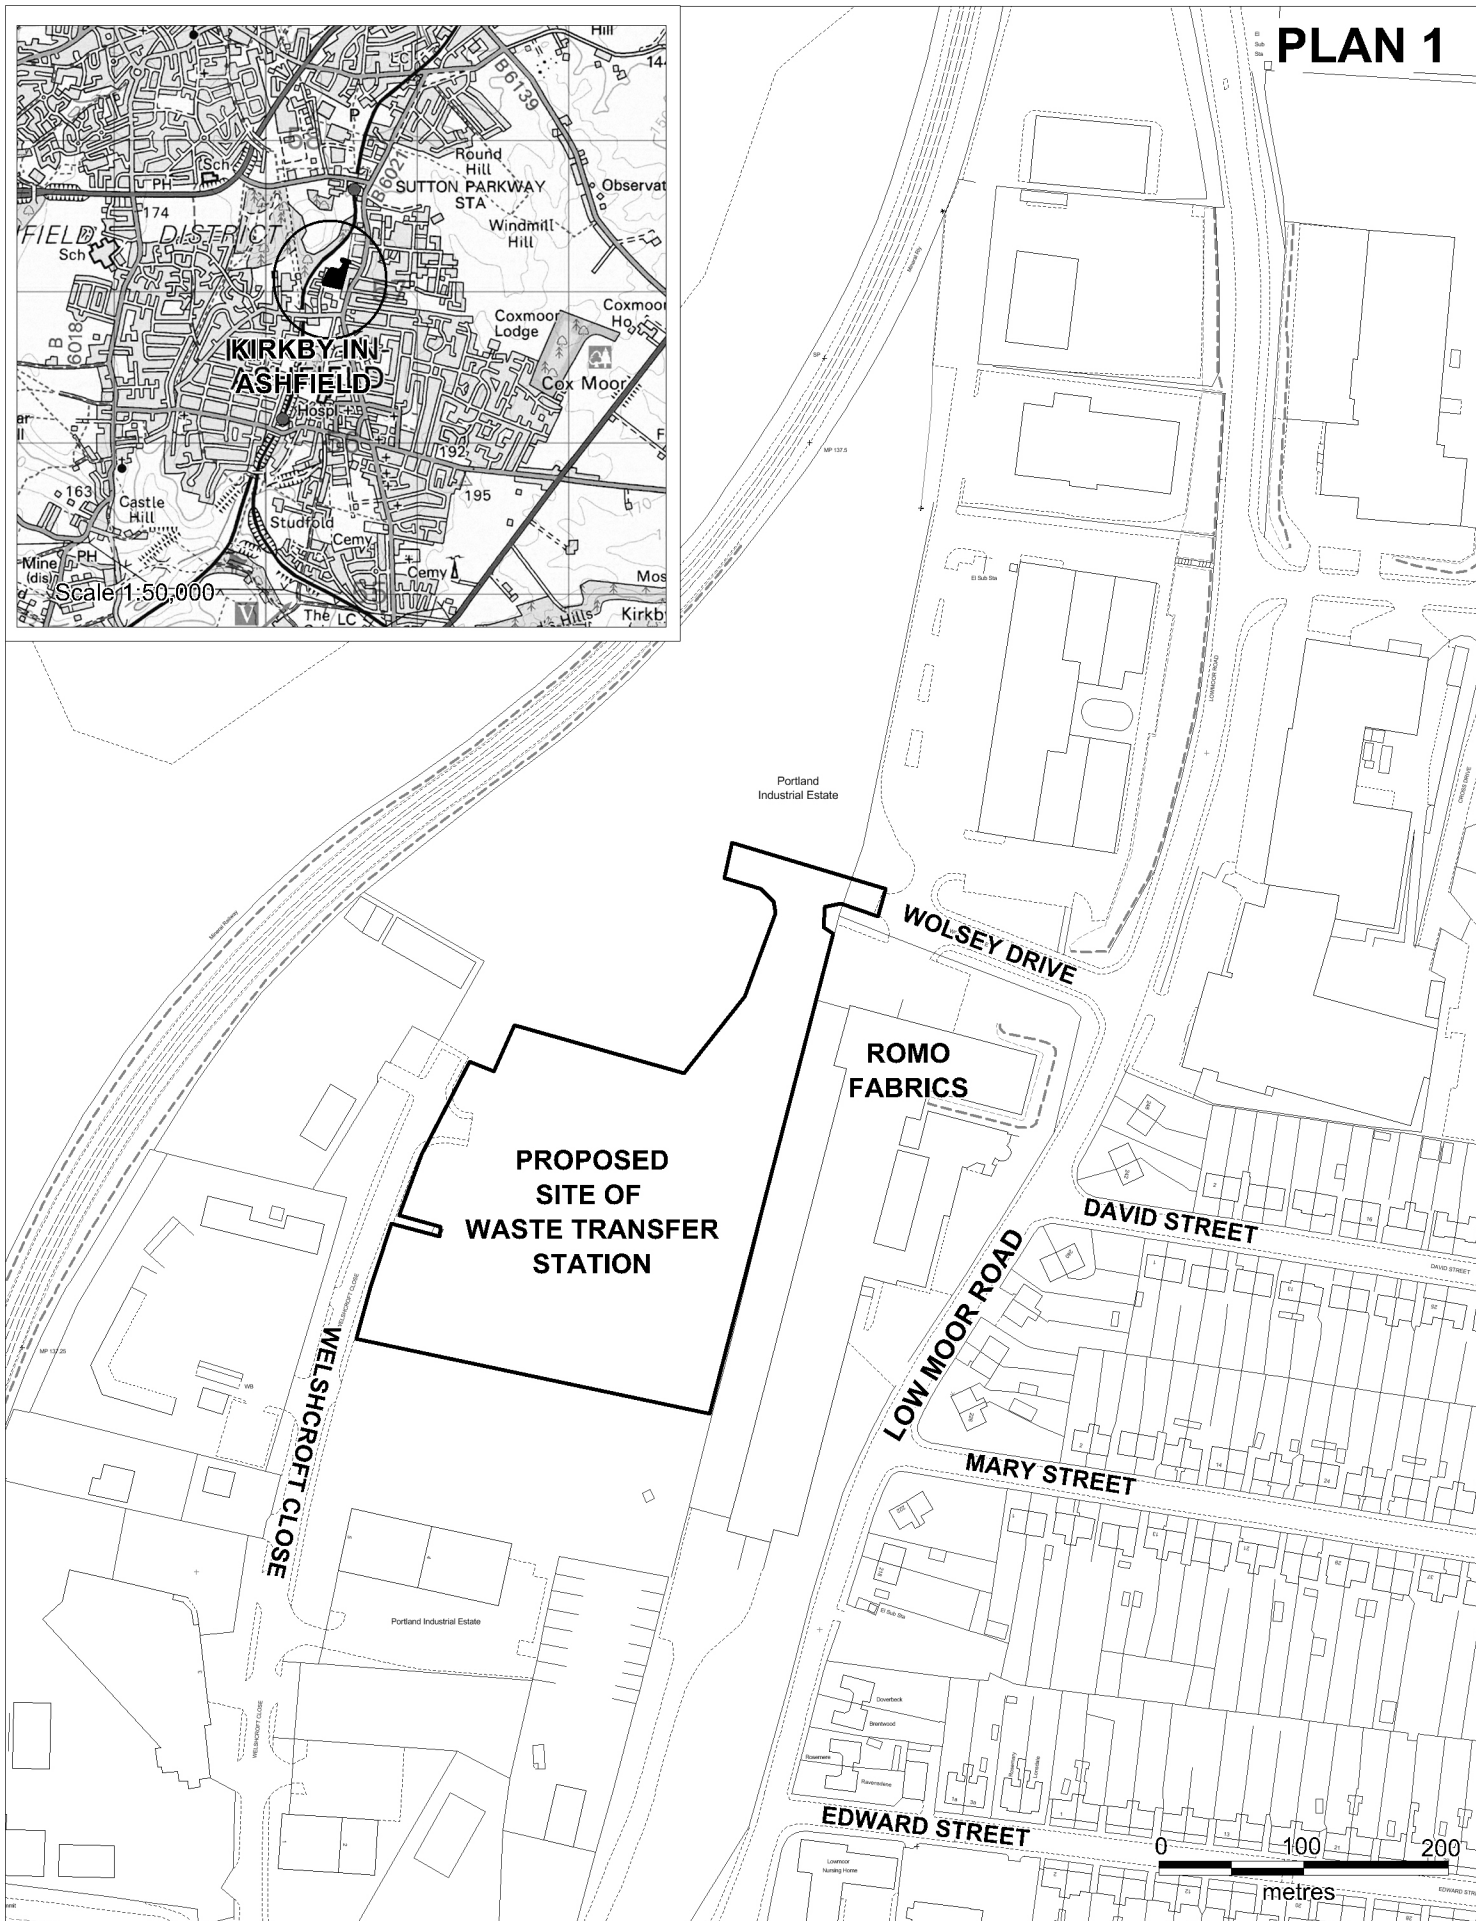

**Nottinghamshire
County Council**

Proposed construction and operation of a
recycates bulking waste transfer station,
Land off Welshcroft Close, Portland Industrial Estate,
Kirkby-in-Ashfield, Nottinghamshire.
Planning Application No. 4/v/2015/0711

This map is reproduced from Ordnance Survey material with the permission of Ordnance Survey on behalf of the
Controller of Her Majesty's Stationery Office © Crown copyright.
Unauthorised reproduction infringes Crown copyright and may lead to prosecution or civil proceedings. (1000019713) (2016)



Scale 1:2,500
Produced by: JW
Date: APRIL 2016