



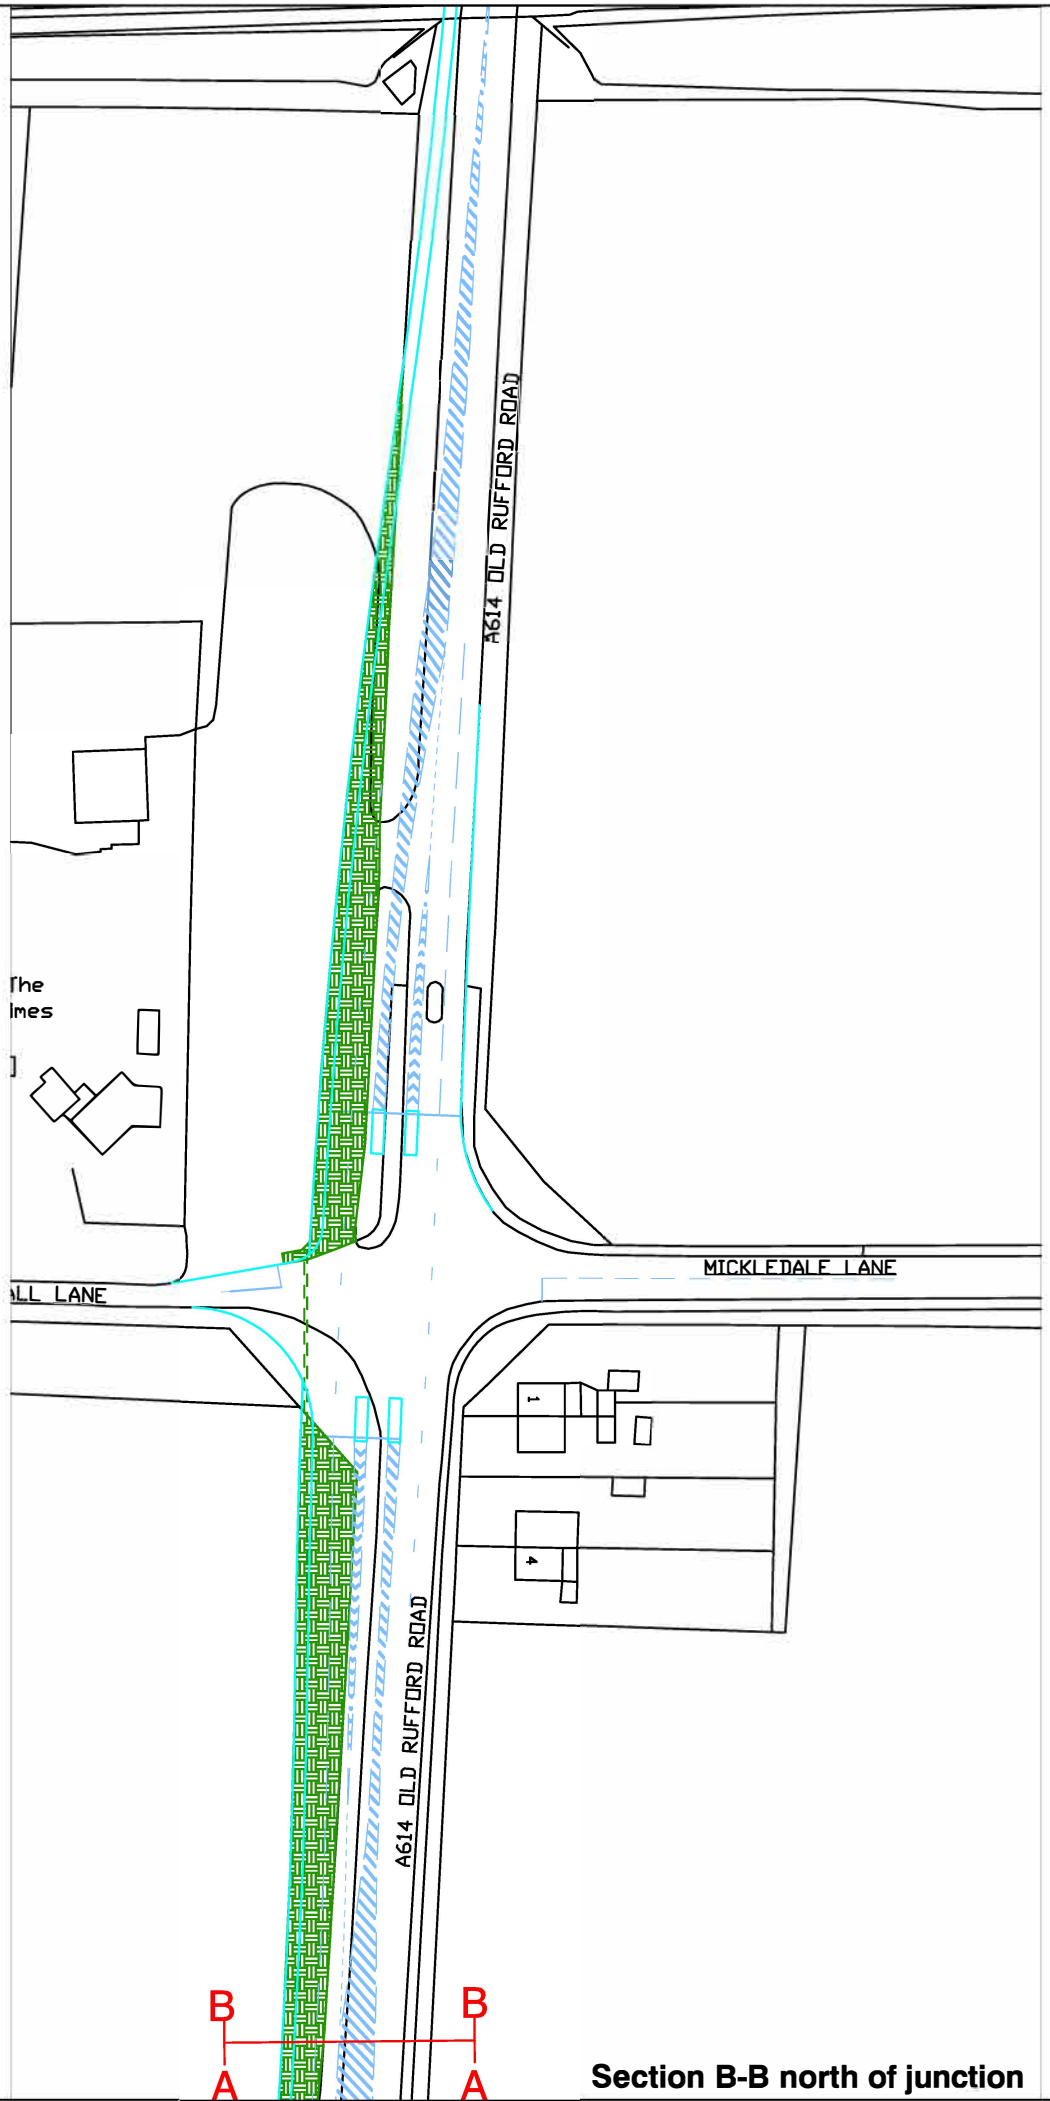

Section B-B north of junction

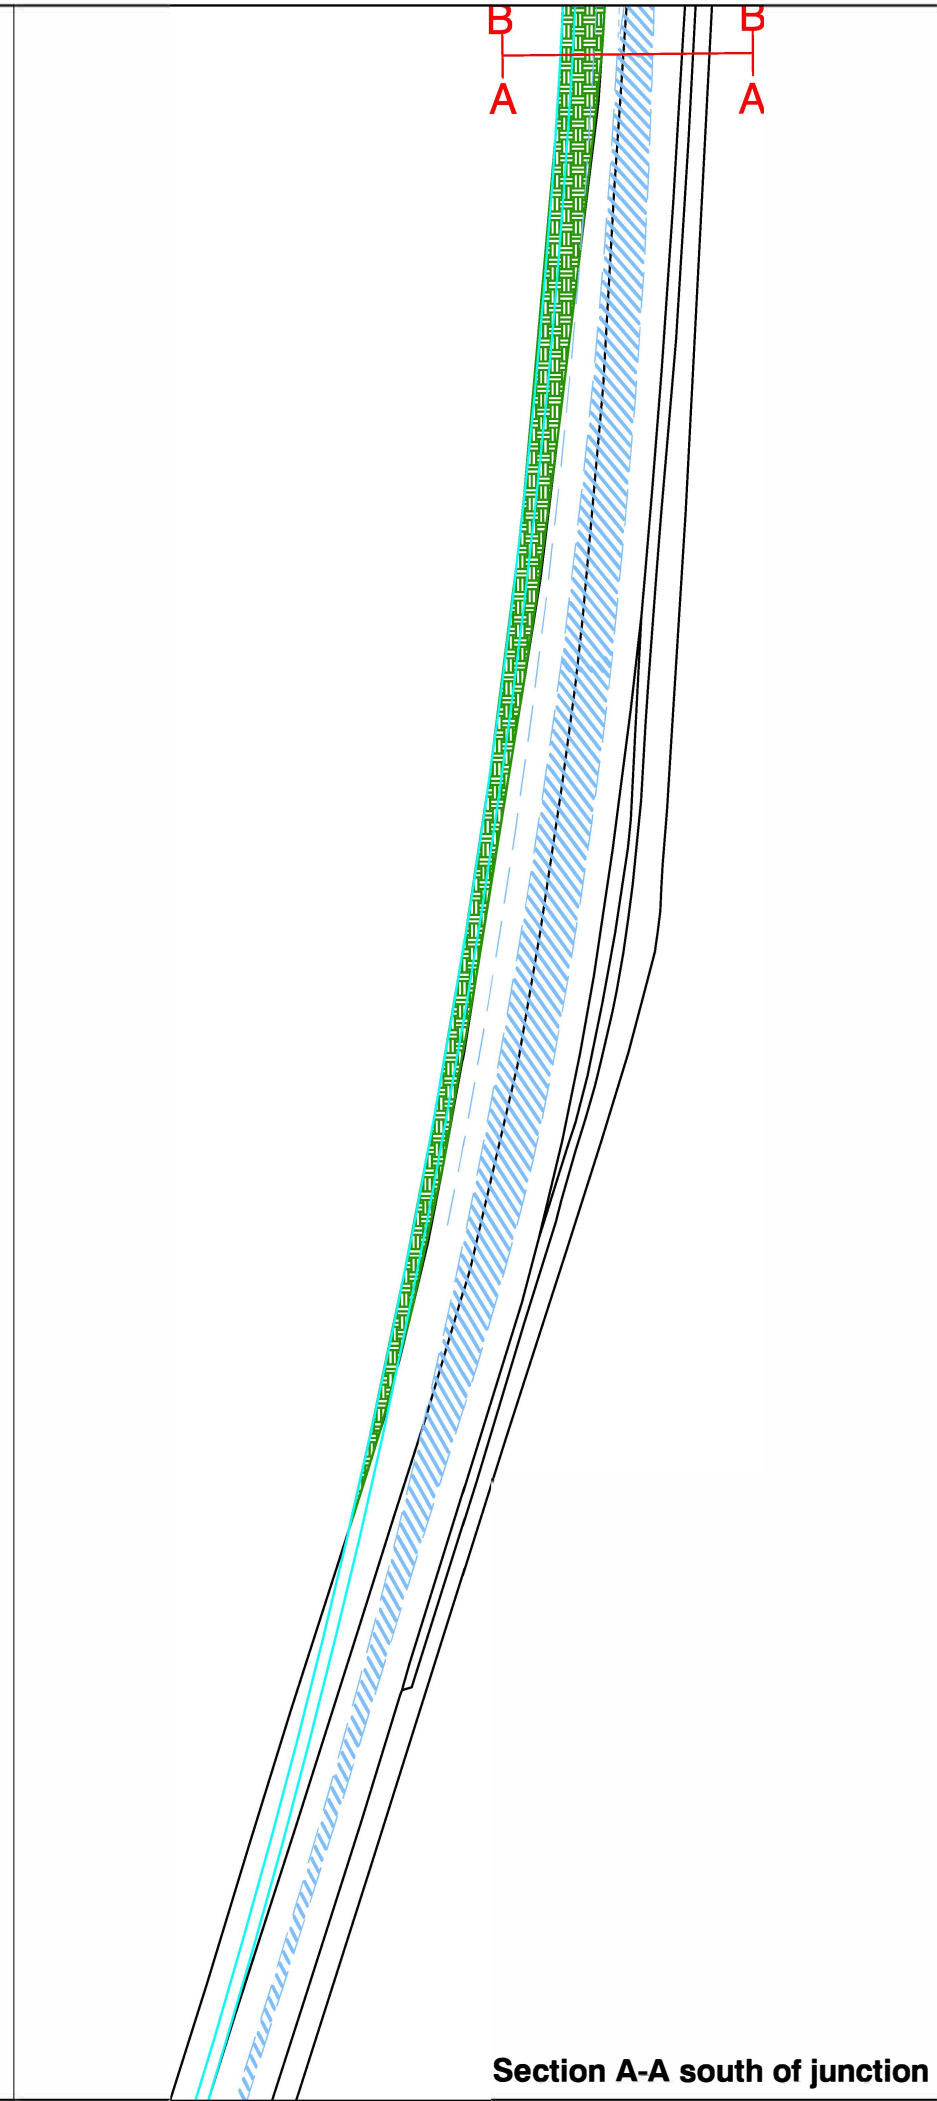

Section A-A south of junction

KEY:

- Existing kerblines
- Proposed kerblines
- Proposed lining
- Land required beyond Highway Boundary (approx. 2445 sq.m)



Rev Status Project	Description	Drawn	Chkd	Auth	Date
A614/ A617 Bilsthorpe Junction Improvements					
Property No.	Project No. HW20949/CN1800924				
Title A614/ Mickledale Lane proposed traffic signals 2+2 OS ref: 463755/360943					
Scale	Drawn	rr	Date	Dec 2017	
1/1250 @A3	Chkd	cfa	Date	Jan 2018	
	Auth	Traced			
	Drawing No. Rev				
PLAN 3 (HW20949/4/TS101)					
 In partnership with  Nottinghamshire County Council www.viam.co.uk Tel 01623 873873 Bilsthorpe Depot, Bilsthorpe Business Park, Nottinghamshire NG22 8ST					

Based upon the Ordnance Survey map with the Sanction of the Controller of H.M. Stationery Office, Crown Copyright reserved.

Via East Midlands Limited, Registered in England no.09908265

A3

06/01/19 - 5:42pm in:Highways\Design and Construction\Roads and Highways\Projects\18-19\20000\20949 A614 Corridor\Signals\CAD\A614-A617 bigger junctions os based.dwg