


ISO A3 297mm x 420mm

Last saved by: LUTZIE BUSHBY (2018-11-20) | Last Printed: 2018-11-21
 File Name: K:\60589312\HANSON NEWINGTON SWM\TECHNICALS\PLANS\60589312 NSW 006 RESTORATION MASTER PLAN 19 11 2018.REVISION C.DWG

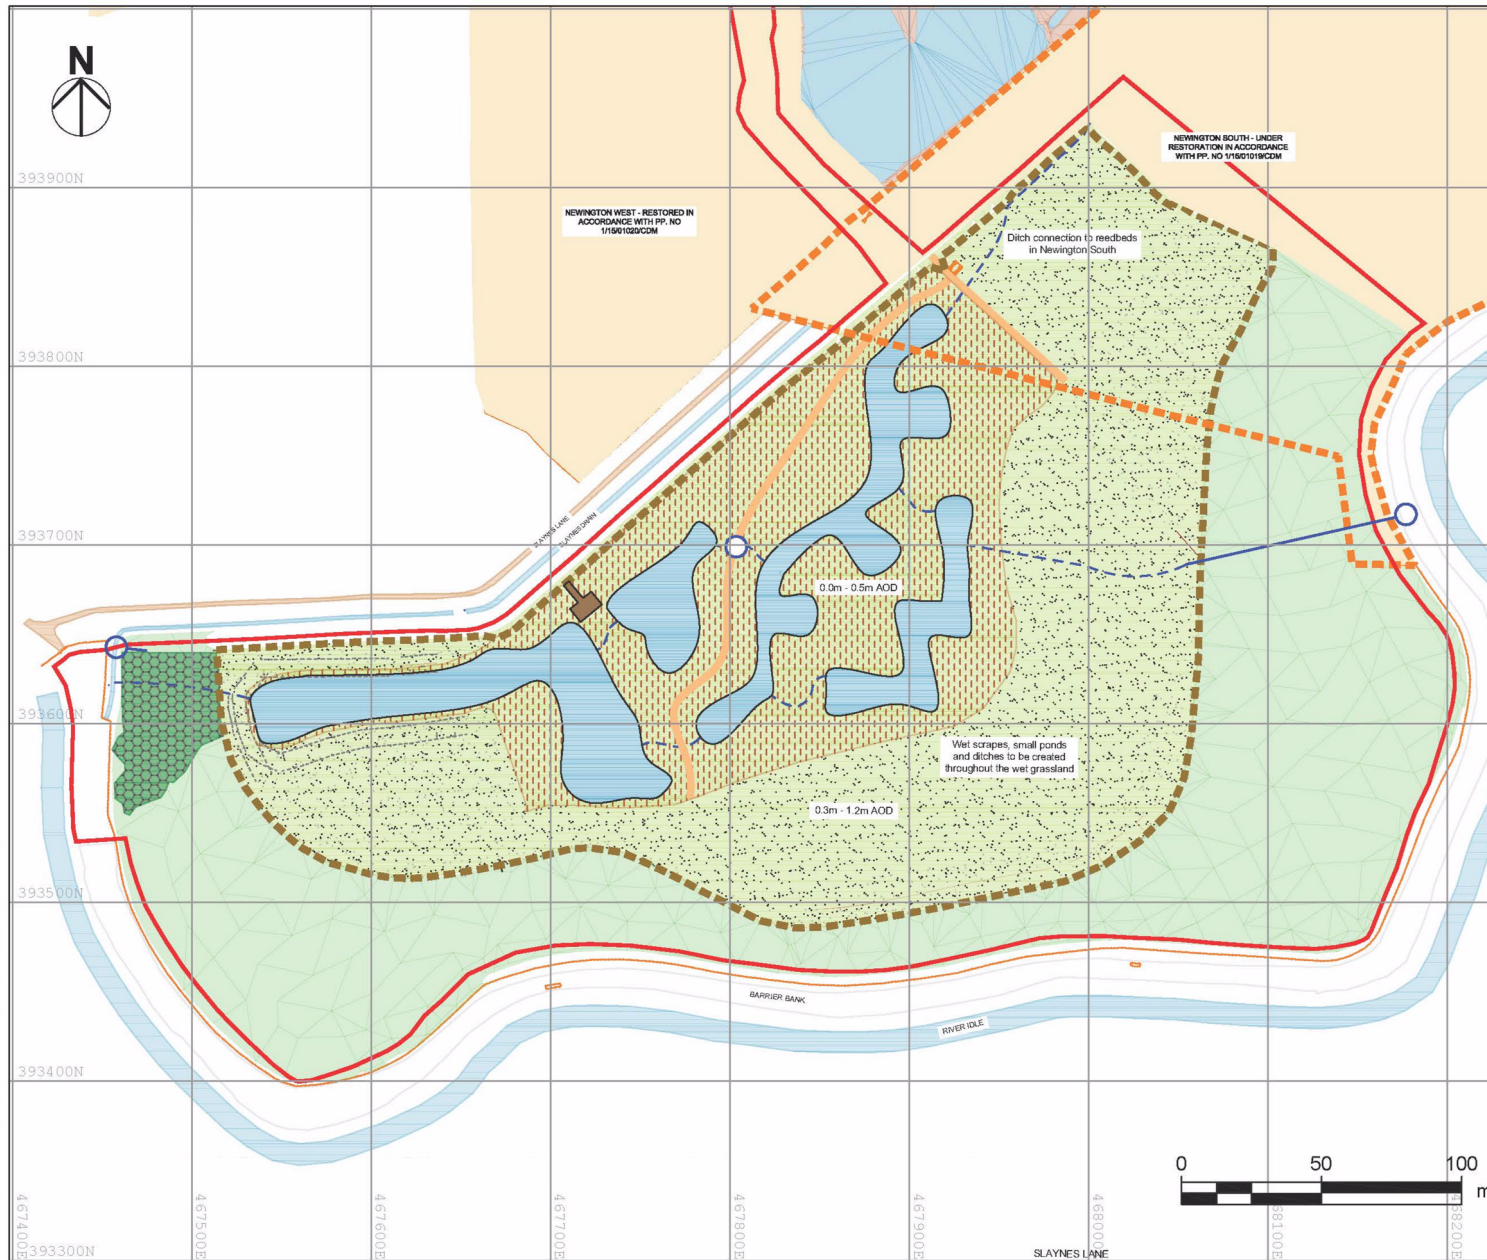

AECOM

PROJECT
NEWINGTON SOUTHWEST

CLIENT
Hanson
 HEIDELBERG CEMENT Group

CONSULTANT
AECOM
 Royal Court
 Basil Close
 Chesterfield, S41 7SL
 tel: +44 (0)1246 209221
 www.aecom.com

- NOTES
1. THIS DRAWING IS TO BE READ IN CONJUNCTION WITH ALL OTHER RELEVANT DOCUMENTATION.
 2. DO NOT SCALE FROM THIS DRAWING, USE ONLY PRINTED DIMENSIONS.
 3. ALL DIMENSIONS IN METRES, ALL CHANGES, LEVELS AND COORDINATES ARE IN METRES UNLESS DEFINED OTHERWISE.
 4. THIS DRAWING IS TO BE READ IN CONJUNCTION WITH THE PROJECT HEALTH & SAFETY FILE FOR ANY IDENTIFIED POTENTIAL RISKS.

- LEGEND
- PLANNING APPLICATION BOUNDARY
 - EXTRACTION BOUNDARY
 - PROPOSED OPEN WATER
 - EXISTING WOODLAND
 - PROPOSED REEDBED
 - PROPOSED WET GRASSLAND
 - EXISTING AGRICULTURAL LAND TO BE RESTORED IN ACCORDANCE WITH S108 AGREEMENT
 - BUND / ACCESS ROUTE
 - PROPOSED DITCH
 - PROPOSED RIVER ABSTRACTION POINT
 - BOARDWALK / VIEWING PLATFORM
 - ACTIVE AREAS OF NEWINGTON SOUTH AND NEWINGTON WEST
 - BOUNDARY OF NEWINGTON SOUTH PLANNING PERMISSION
 - WATER CONTROL POINT / PIPE
 - CATTLE CORRAL

REVISION DETAILS	BY	DATE	SUFFIX

PROJECT MANAGEMENT INITIALS

DESIGNED: LB CHECKED: NW APPROVED: NW

INTERNAL PROJECT NUMBER SCALE

60589312 1:2500 at A3

STATUS BS1192 SUITABILITY

PLANNING N/A

SHEET TITLE

RESTORATION MASTER PLAN

DRAWING NUMBER REV

60589312.NSW.006 -

NCC Received
 23/11/2018



Extension to sand and gravel extraction, including a temporary crossing of Slaynes Lane and restoration to nature conservation.
 Newington Quarry, Land to the South of Bawtry Road, Misson, Near Bawtry, Nottinghamshire.
 Planning Application No. 1/18/01587/CDM

This map is reproduced from Ordnance Survey material with the permission of Ordnance Survey on behalf of the Controller of Her Majesty's Stationery Office © Crown copyright.
 Unauthorised reproduction infringes Crown copyright and may lead to prosecution or civil proceedings. (1000019713) (2019)

Not to Scale
 Produced by: JW

Date: APRIL 2019



PLAN 5